
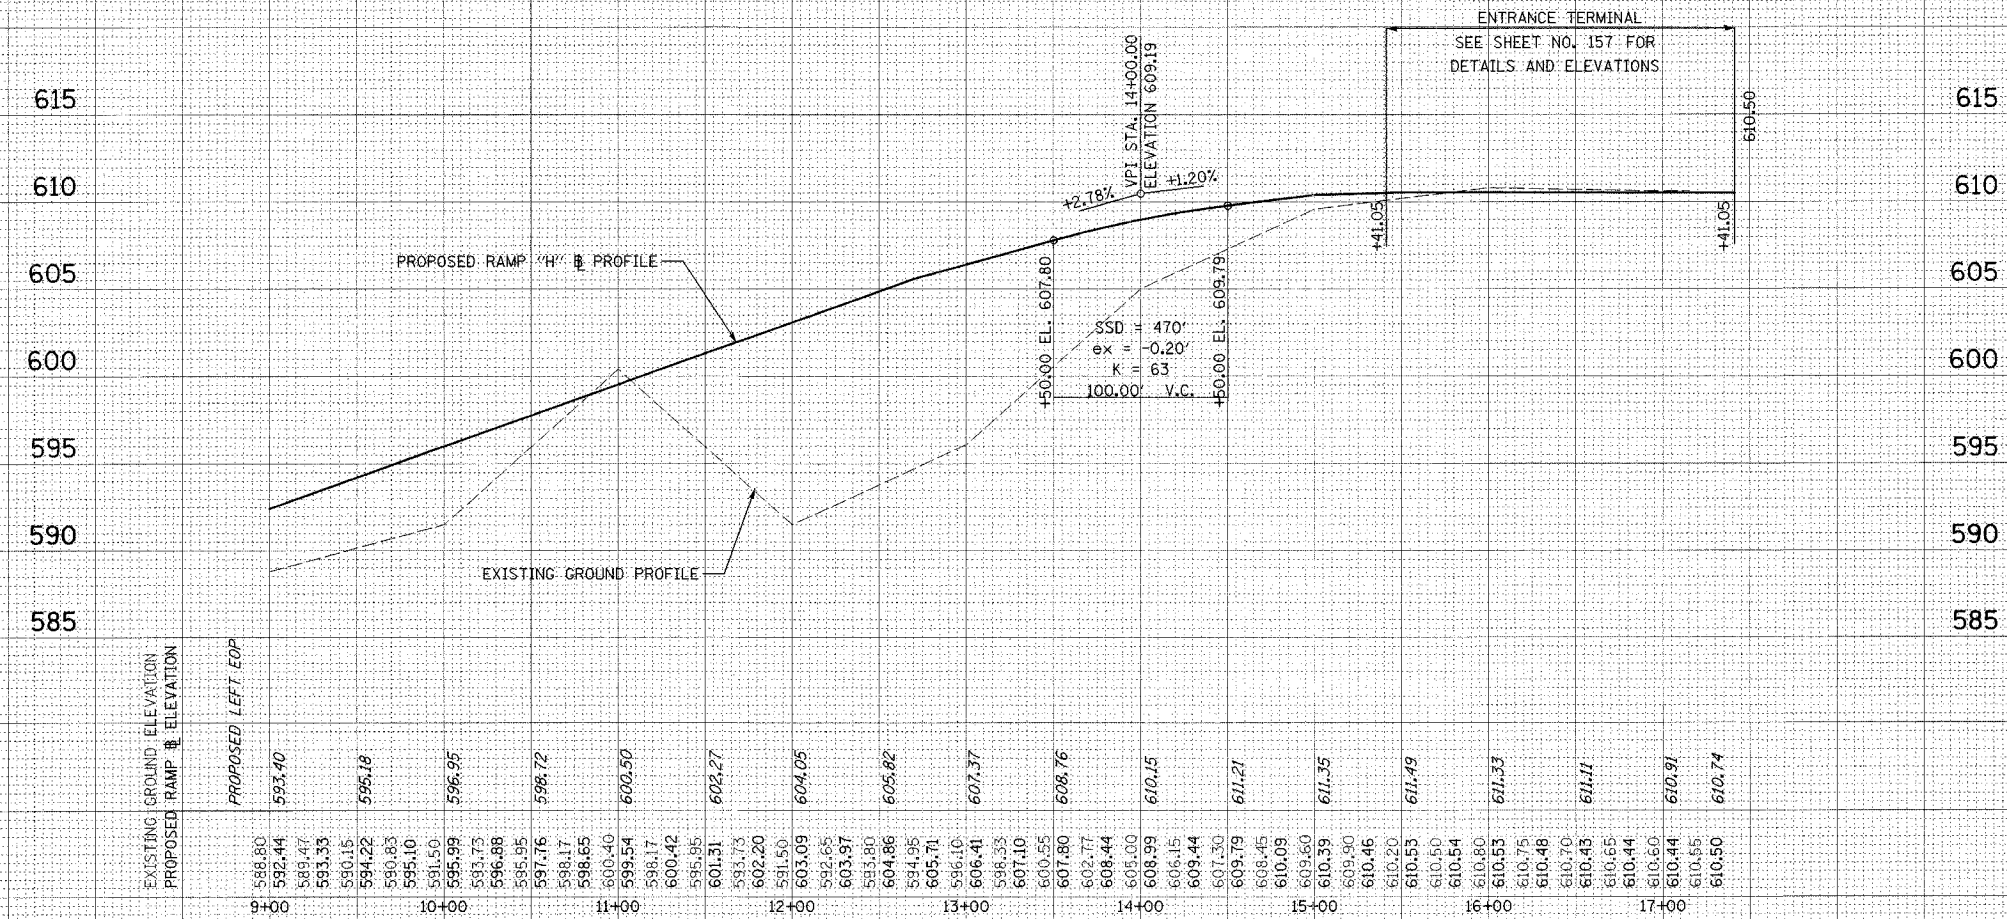


RAMP "H" PROFILE

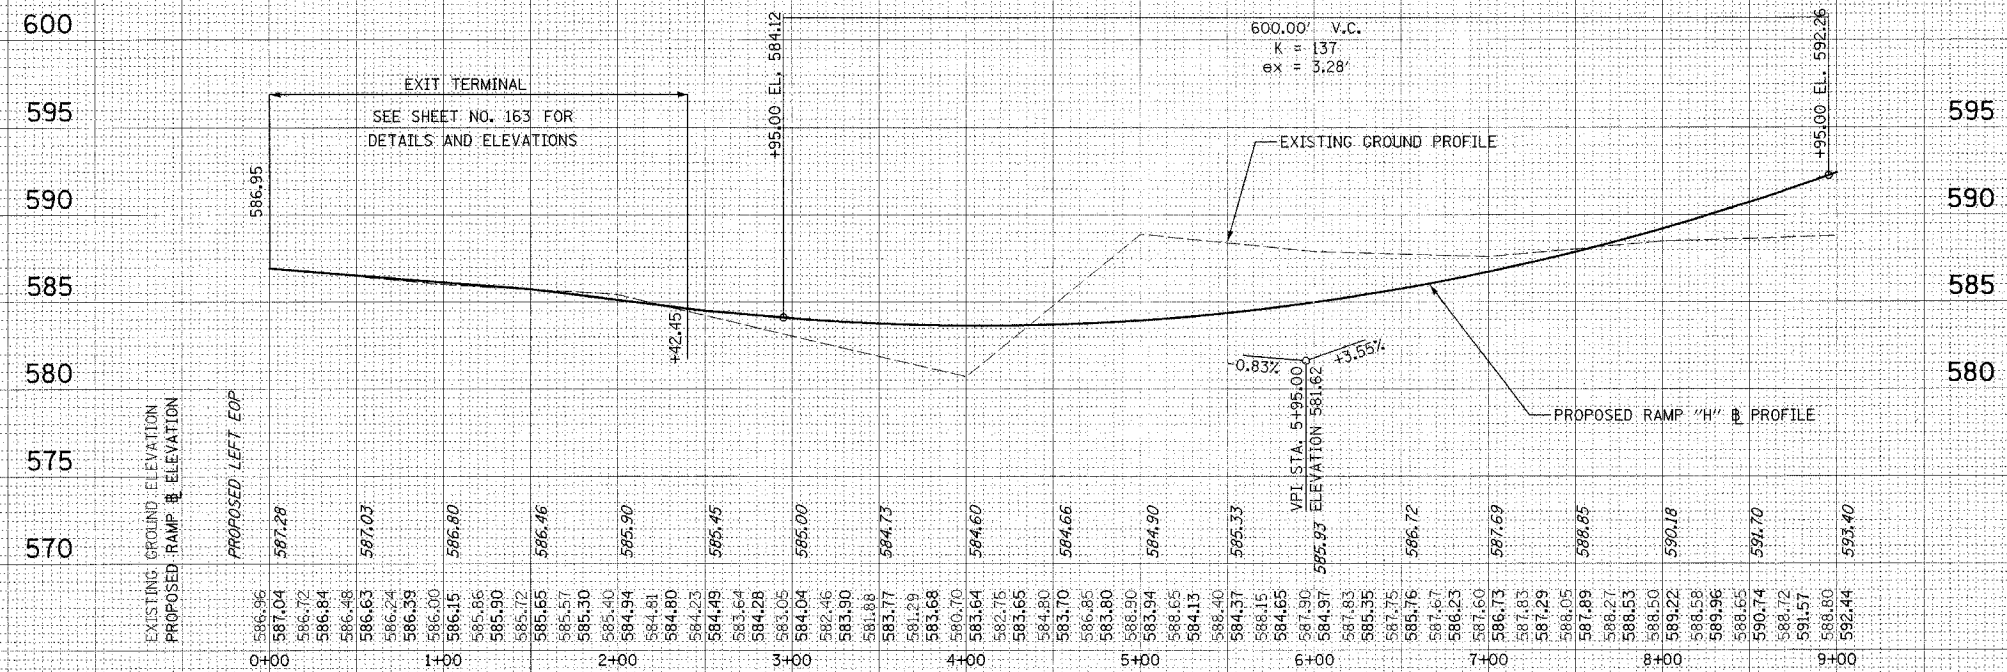

SCALE: 1" = 50' HORIZONTAL
1" = 5' VERTICAL