

DESIGN		
INT.	DATE	REASON


BY	DATE

PLOTS & CHECKS		
INT.	DATE NO.	REASON

BY	DATE

CHECKS		
INT.	DATE	REASON

F.A. NO.	SECTION	COUNTY	TOTAL SHEETS	SHEET NO.
6108	(TOXIN & TS-1)	LA SALLE	466	356
STA. 247+25.00	TO STA.			
FED. ROAD DIST. NO.	ILLINOIS	FED. AID PROJECT		
CONTRACT NO. 86603		70		

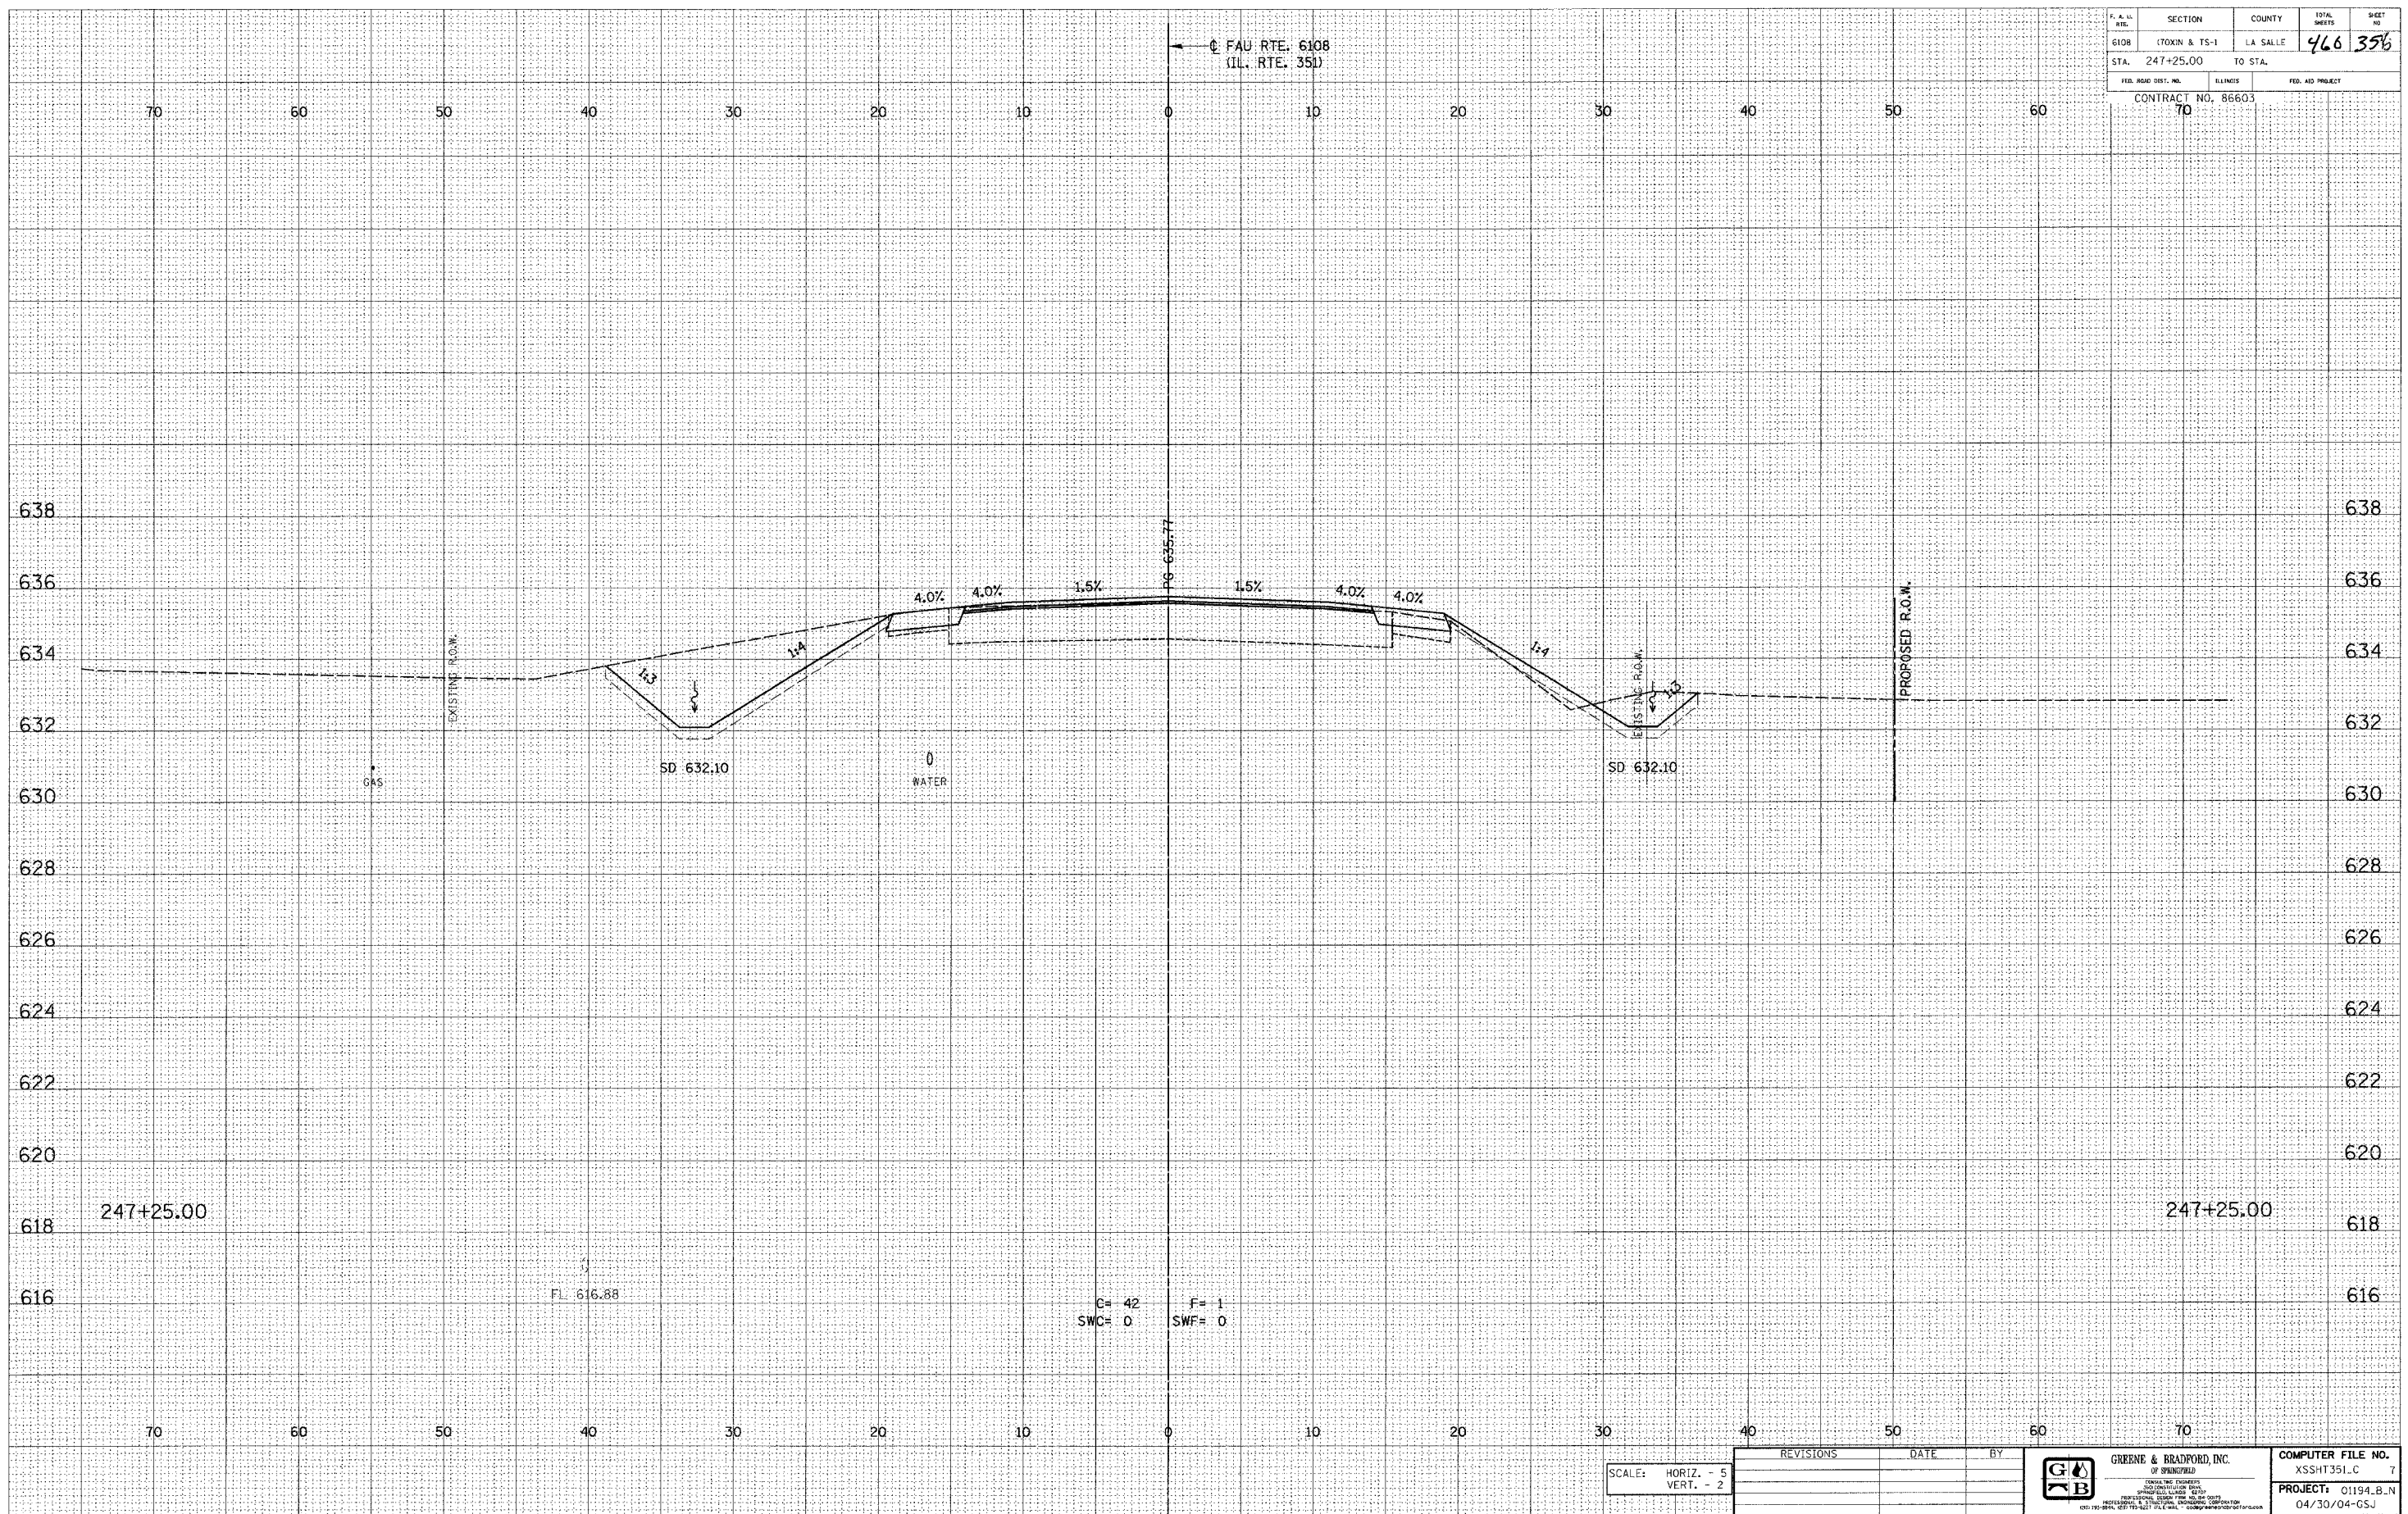

E-KSEC 11 8/25/98

SCALE: HORIZ. - 5
VERT. - 2

REVISIONS	DATE	BY

	GREENE & BRADFORD, INC. OF SPRINGFIELD <small>ENGINEERS AND SURVEYORS</small>	COMPUTER FILE NO. XSSHT351.C 7

FAU RTE. 6108 (IL. RTE. 351) LA SALLE CO.