

| DESIGN | | |
|--------|------|--------|
| INT. | DATE | REASON |
| | | |
| | | |
| | | |
| | | |
| | | |
| | | |
| | | |
| | | |
| | | |
| | | |


| BY | DATE |
|----|------|
| | |
| | |
| | |
| | |
| | |
| | |
| | |
| | |
| | |
| | |

| PLOTS & CHECKS | | |
|----------------|------|--------|
| INT. | DATE | REASON |
| | | |
| | | |
| | | |
| | | |
| | | |
| | | |
| | | |
| | | |
| | | |
| | | |

| BY | DATE |
|----|------|
| | |
| | |
| | |
| | |
| | |
| | |
| | |
| | |
| | |
| | |

| CHECKS | | |
|--------|------|--------|
| INT. | DATE | REASON |
| | | |
| | | |
| | | |
| | | |
| | | |
| | | |
| | | |
| | | |
| | | |
| | | |

| | | | | |
|---------------------|---------------|----------|------------------|-----------|
| F. A. N. ATE. | SECTION | COUNTY | TOTAL SHEETS | SHEET NO. |
| 6108 | 170XIN & TS-1 | LA SALLE | 468 | 360 |
| STA. 248+25.00 | | TO STA. | | |
| FED. ROAD DIST. NO. | | ILLINOIS | FED. AID PROJECT | |
| CONTRACT NO. 86603 | | | | |

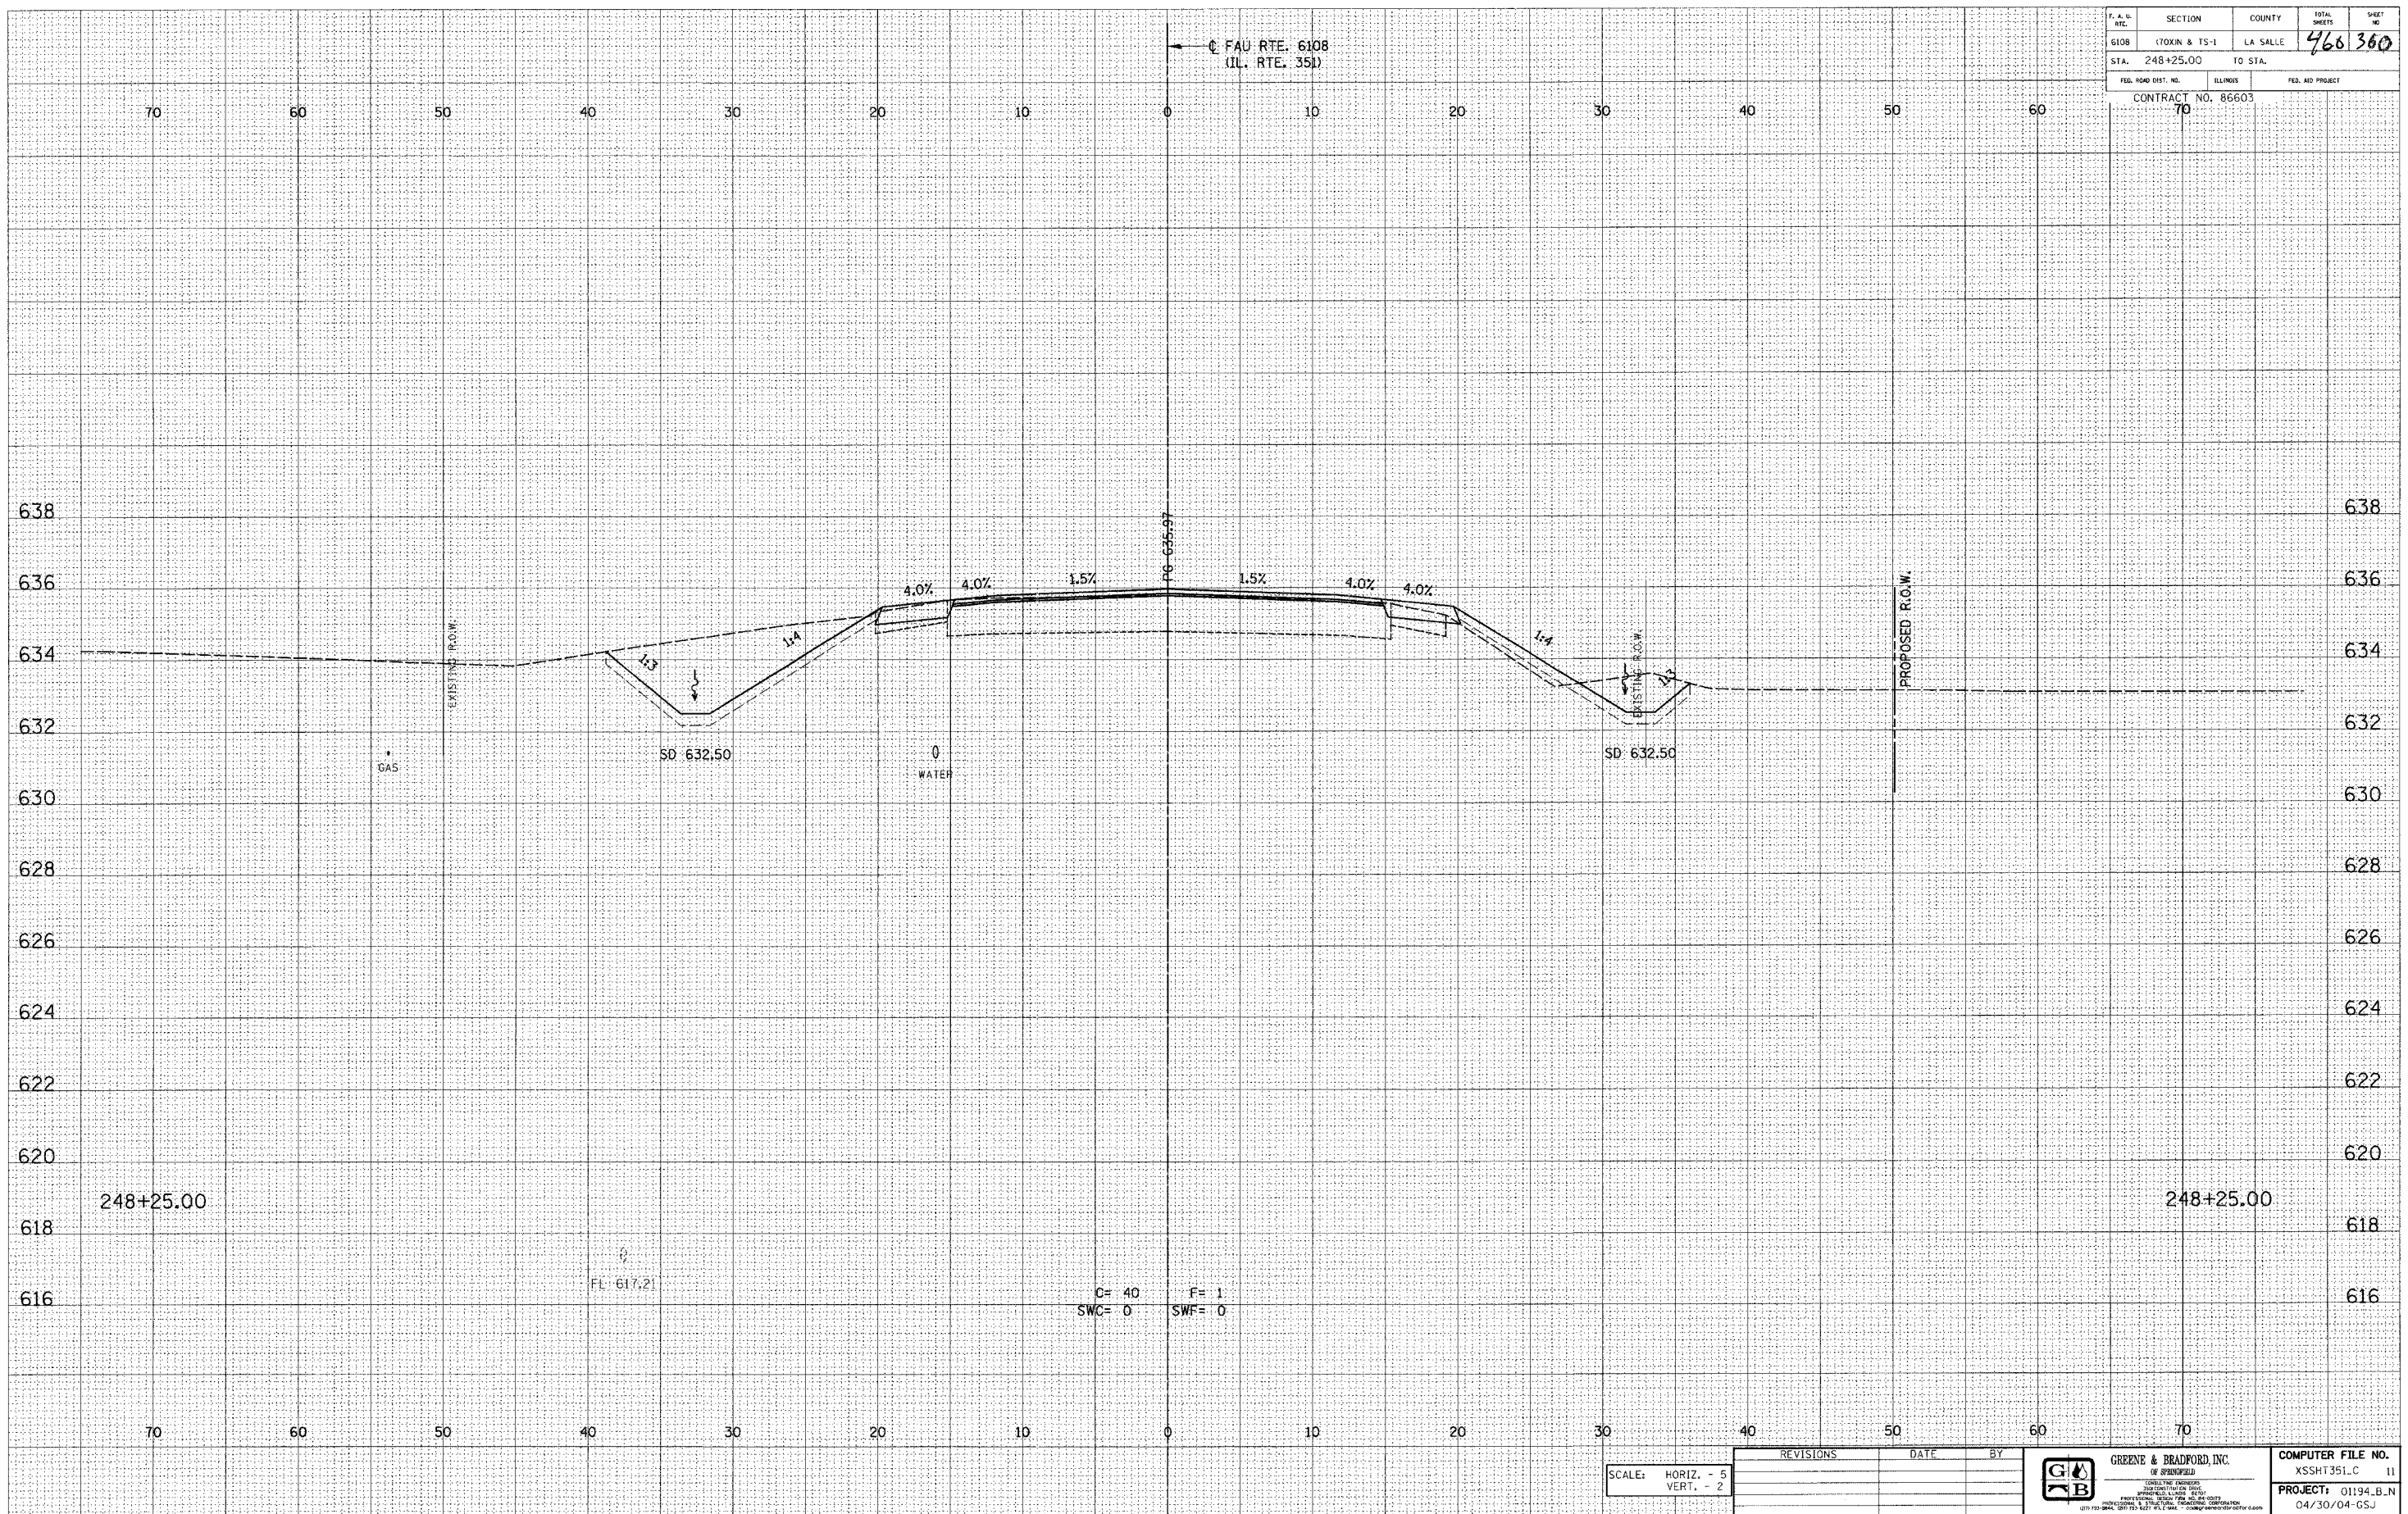

E-XSEC 11 8/25/98

SCALE: HORIZ. - 5
VERT. - 2

| REVISIONS | DATE | BY |
|-----------|------|----|
| | | |
| | | |
| | | |

| | |
|--|---|
| | PROJECT: 01194.B.N 04/30/04-GSJ |

FAU RTE. 6108 (IL. RTE. 351) LA SALLE CO.