

DESIGN		
INT.	DATE	REASON


BY	DATE

PLOTS & CHECKS			
INT.	DATE	NO.	REASON

BY	DATE

CHECKS		
INT.	DATE	REASON

F. A. N.	SECTION	COUNTY	TOTAL SHEETS	SHEET NO.
6108	170XN & TS-1	LA SALLE	460	370
STA. 250+50.00	TO STA.			
FED. ROAD DIST. NO.		ILLINOIS	FED. AID PROJECT	
CONTRACT NO. 86603				
70				

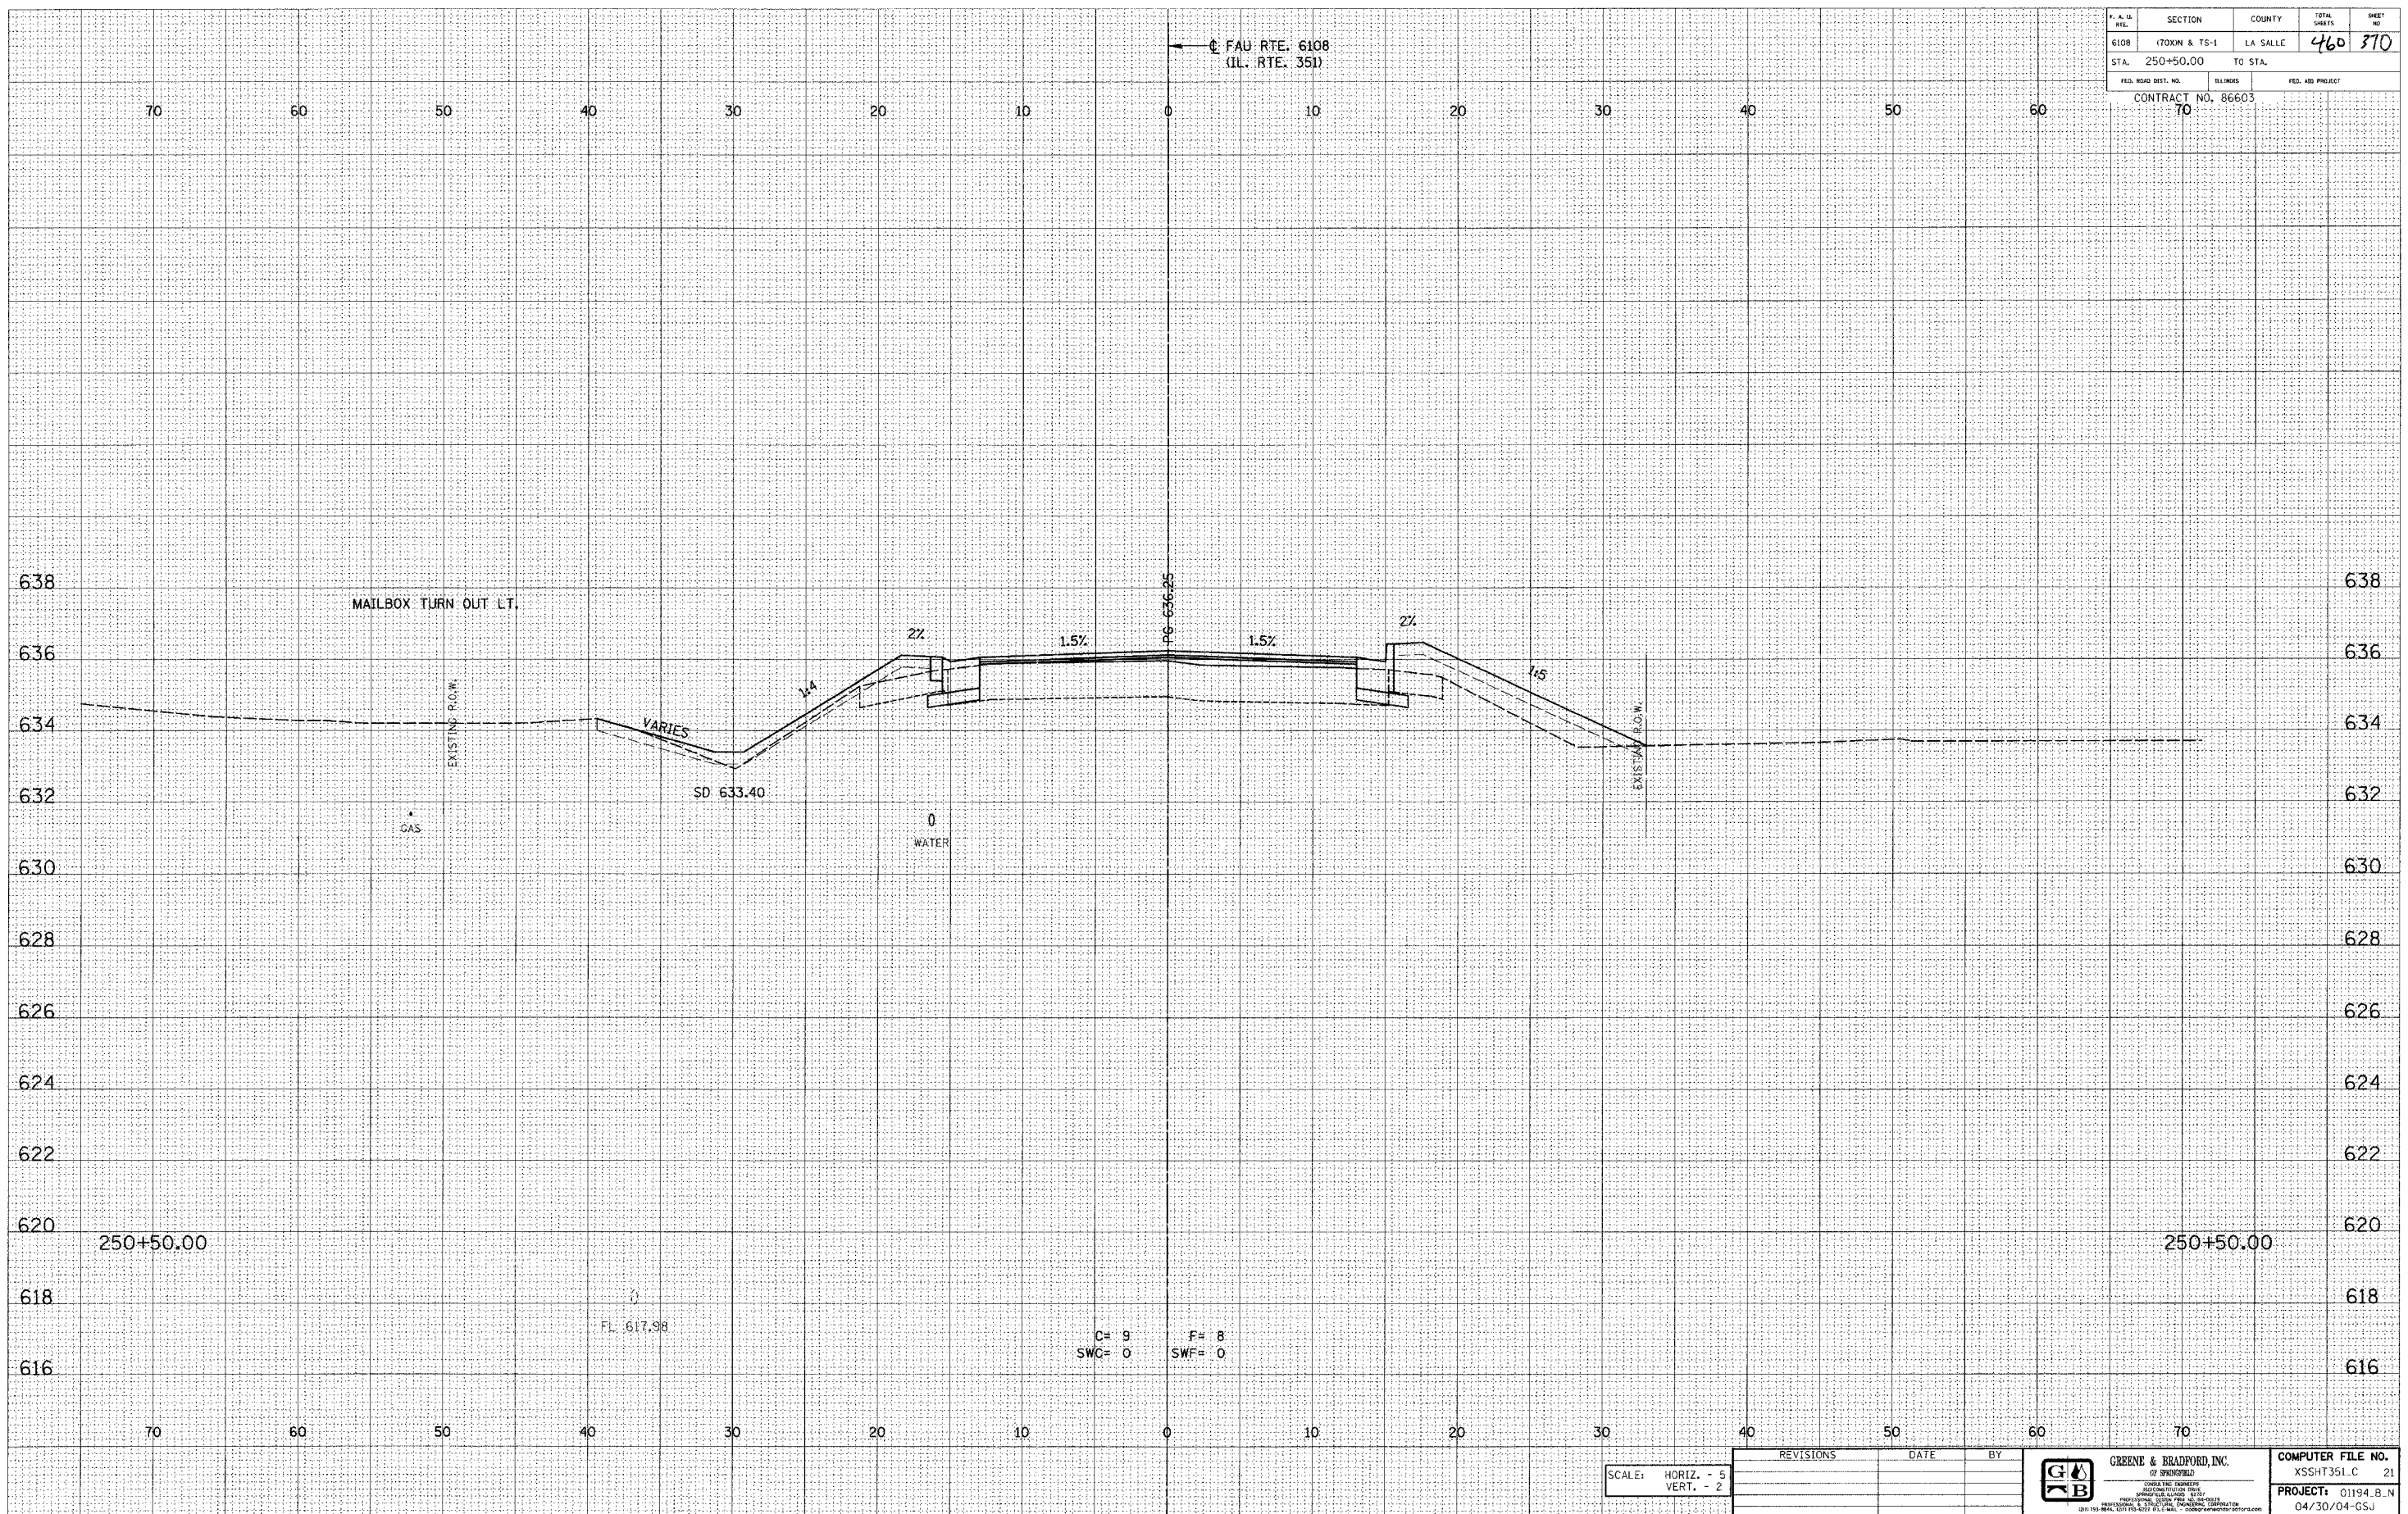

E-XSEC I 8/25/98

SCALE: HORIZ. - 5
VERT. - 2

REVISIONS	DATE	BY

--	--	---

FAU RTE. 6108 (IL. RTE. 351) LA SALLE CO.