

DESIGN		
INT.	DATE	REASON


DATE	BY

PLOTS & CHECKS			
INT.	DATE	NO.	REASON

DATE	BY

CHECKS		
INT.	DATE	REASON

F.A.S. NO.	SECTION	COUNTY	TOTAL SHEETS	SHEET NO.
STA. 256+38.87		TO STA.		
FED. ROAD DIST. NO.		ILLINOIS	FED. AID PROJECT	
CONTRACT NO. 86603		70		

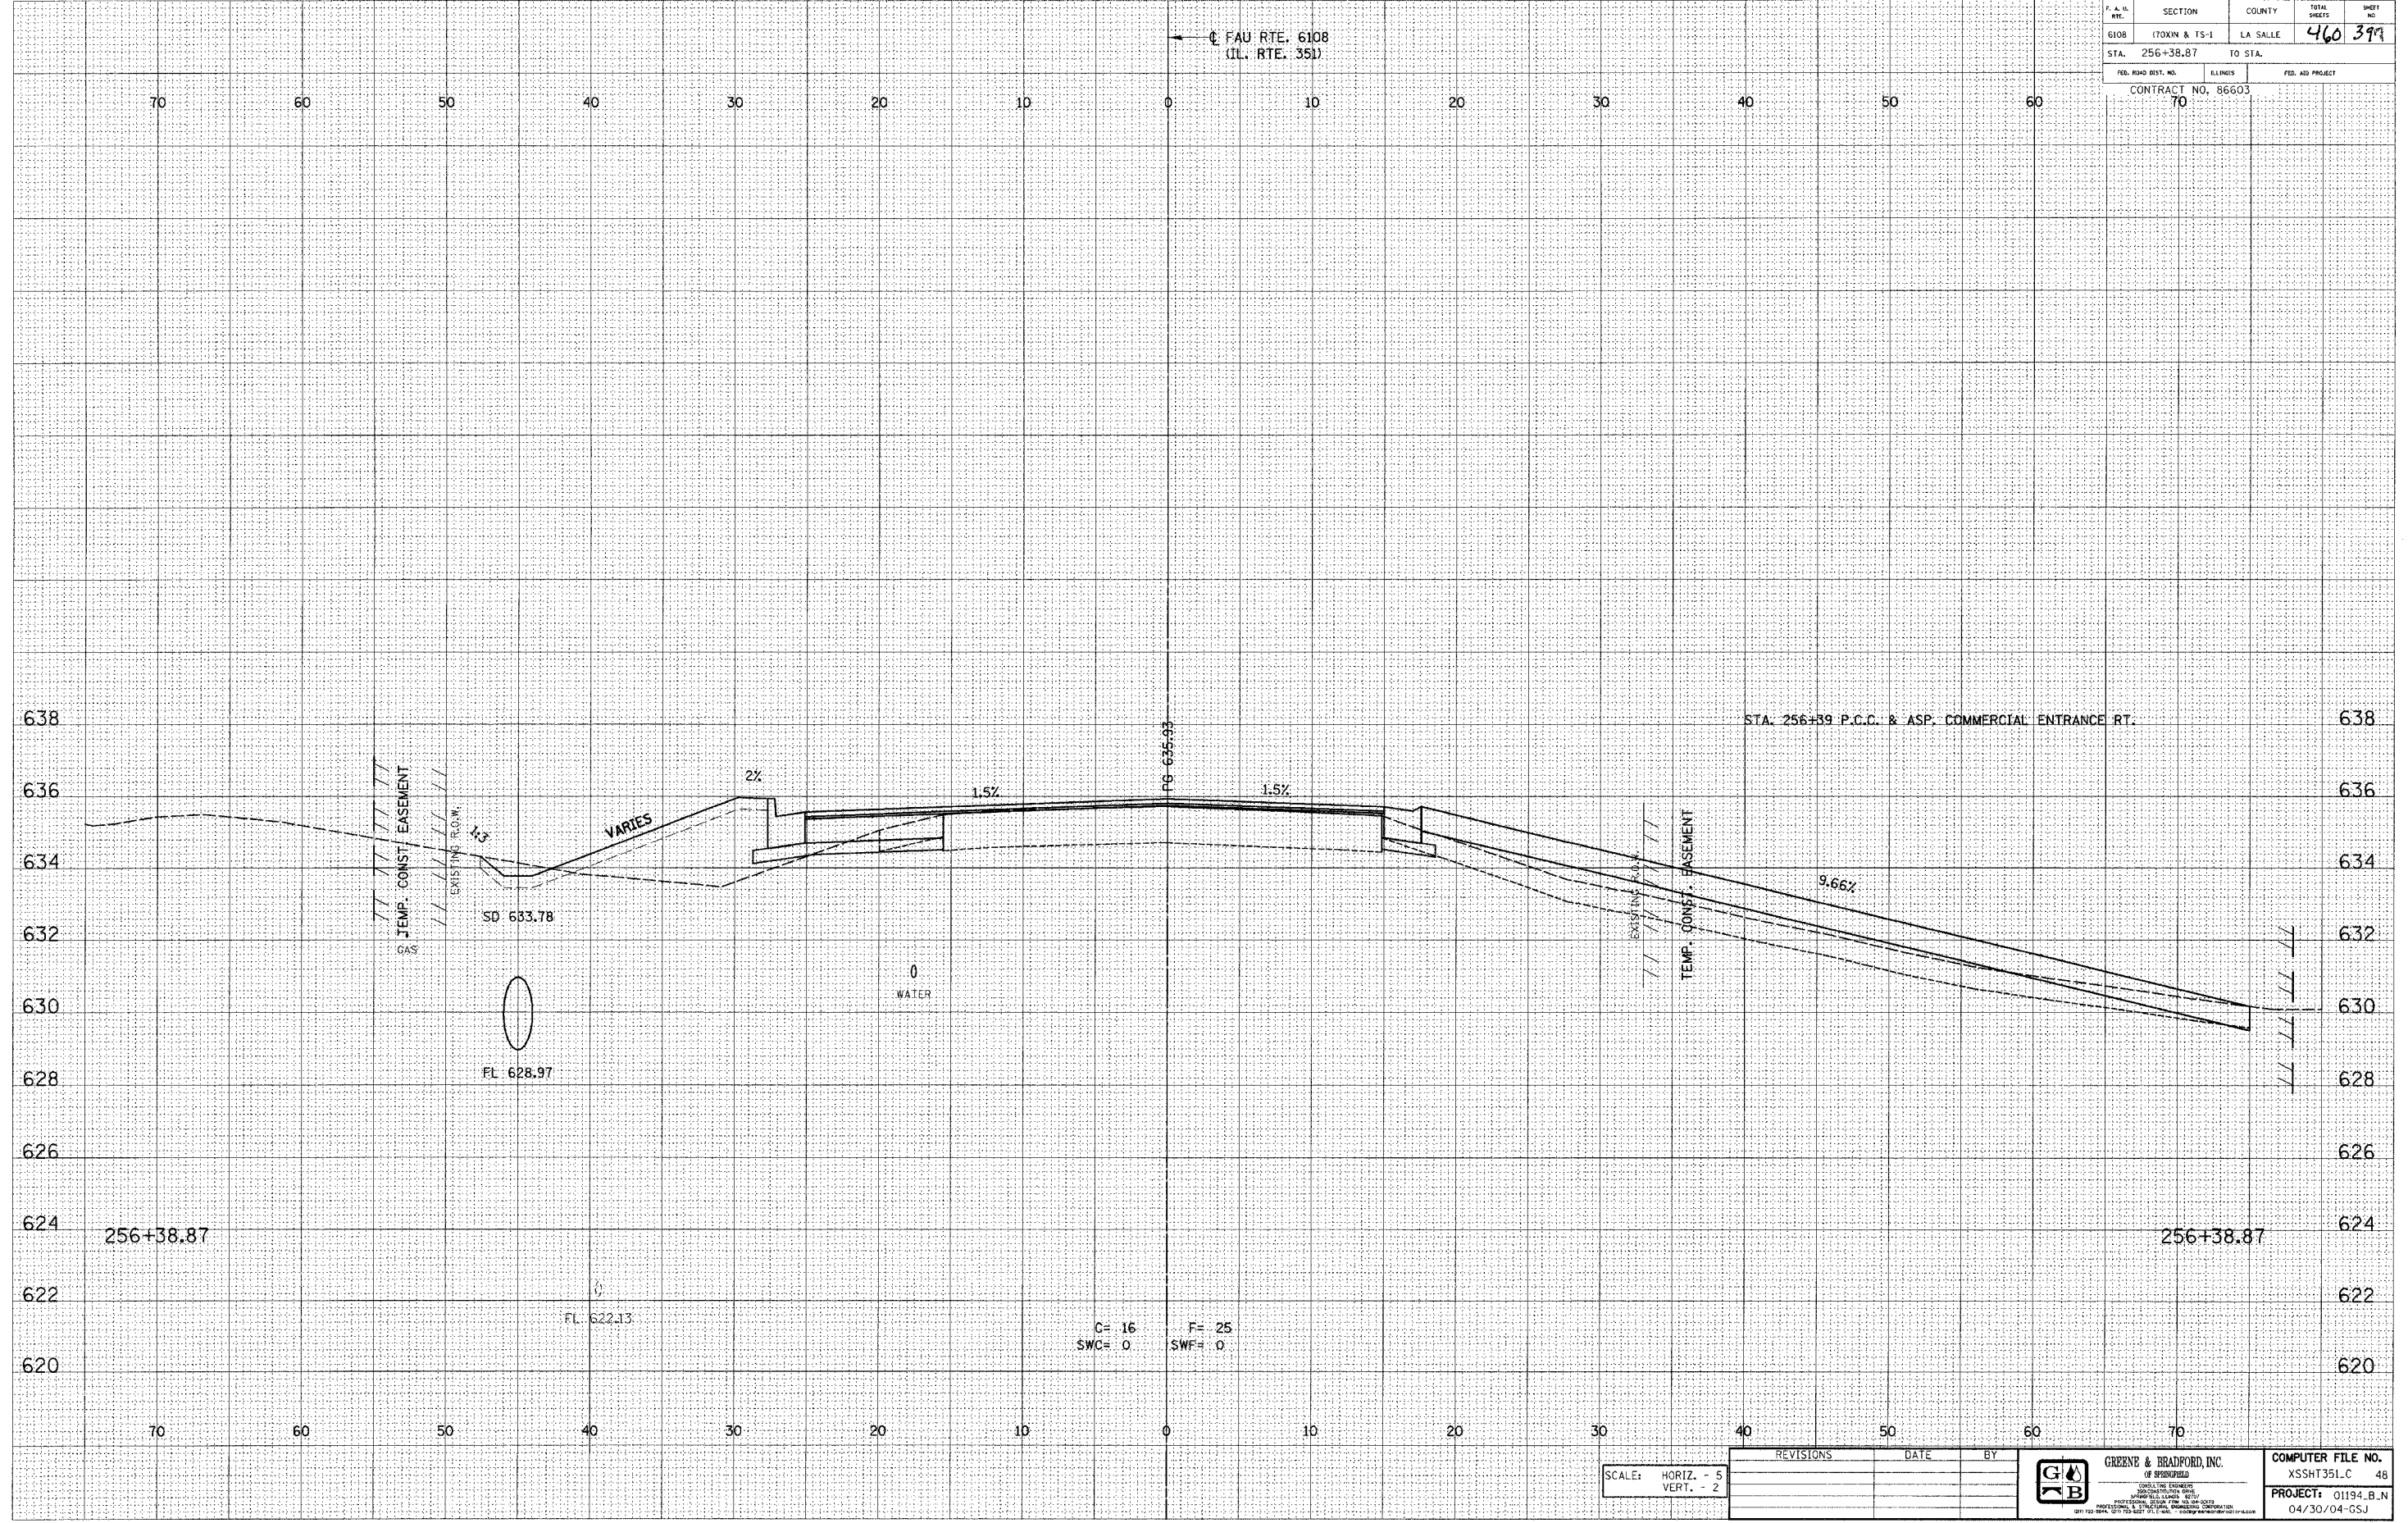

SCALE: HORIZ. - 5
 VERT. - 2

REVISIONS	DATE	BY

GREENE & BRADFORD, INC.

COMPUTER FILE NO.
 XSSHT351.C 48
PROJECT: 01194_B.N
 04/30/04-GSJ

