

DESIGN		
INT.	DATE	REASON


DATE	BY	REASON

PLOTS & CHECKS		
INT.	DATE	REASON

DATE	BY	REASON

CHECKS		
INT.	DATE	REASON

F.A.M. NO.	SECTION	COUNTY	TOTAL SHEETS	SHEET NO.
6108	(TOWN & TS-1)	LA SALLE	460	399
STA. 256+75.00		TO STA.		
FED. ROAD DIST. NO.	BLK/MIS	FED. AID PROJECT		
CONTRACT NO. 86603		70		

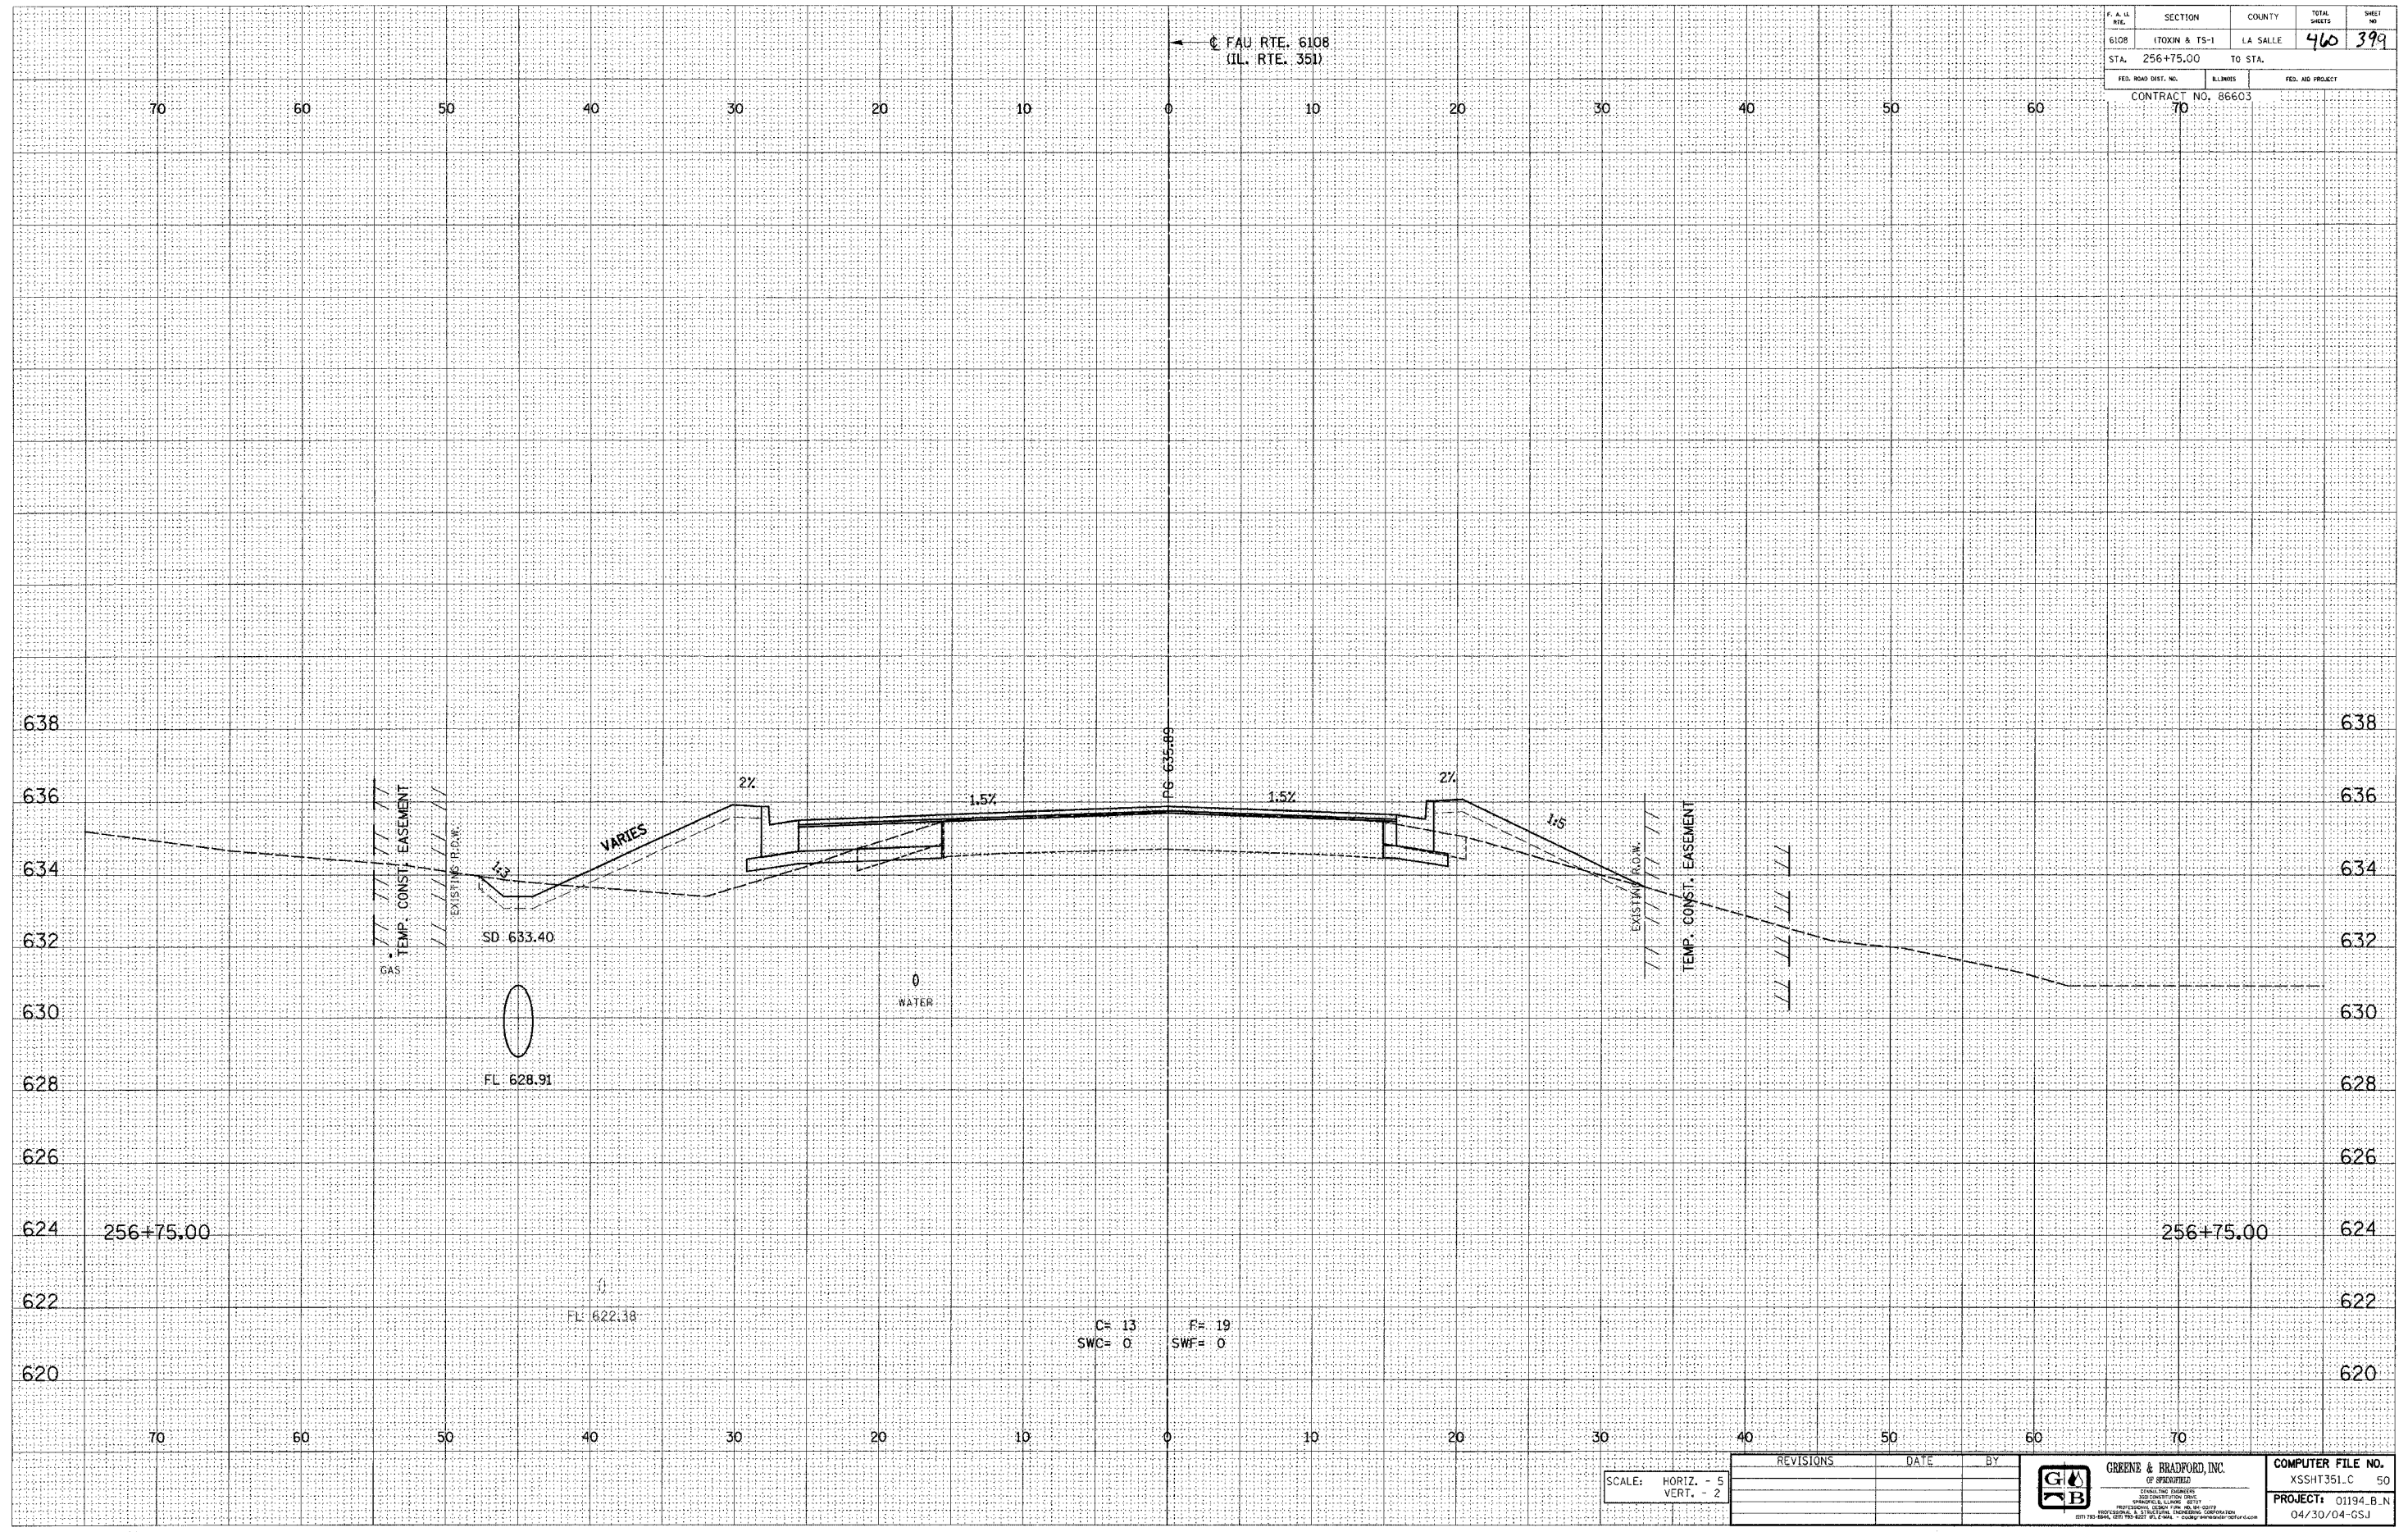

E-XSEC 1h 8/25/98

					XSSH351.C 50
				PROJECT:	01194.B.N
				DATE:	04/30/04-GSJ

FAU RTE. 6108 (IL. RTE. 351) LA SALLE CO.

