

DESIGN		
INT.	DATE	REASON


BY	DATE

PLOTS & CHECKS			
INT.	DATE	NO.	REASON

BY	DATE

CHECKS		
INT.	DATE	REASON

F. A. IL. DIST.	SECTION	COUNTY	TOTAL SHEETS	SHEET NO.
STA. 48+00.00 TO STA. 48+25.00				
FED. ROAD DIST. NO.			CONTRACT NO. 86603	
ELEMENT			FED. AID PROJECT	

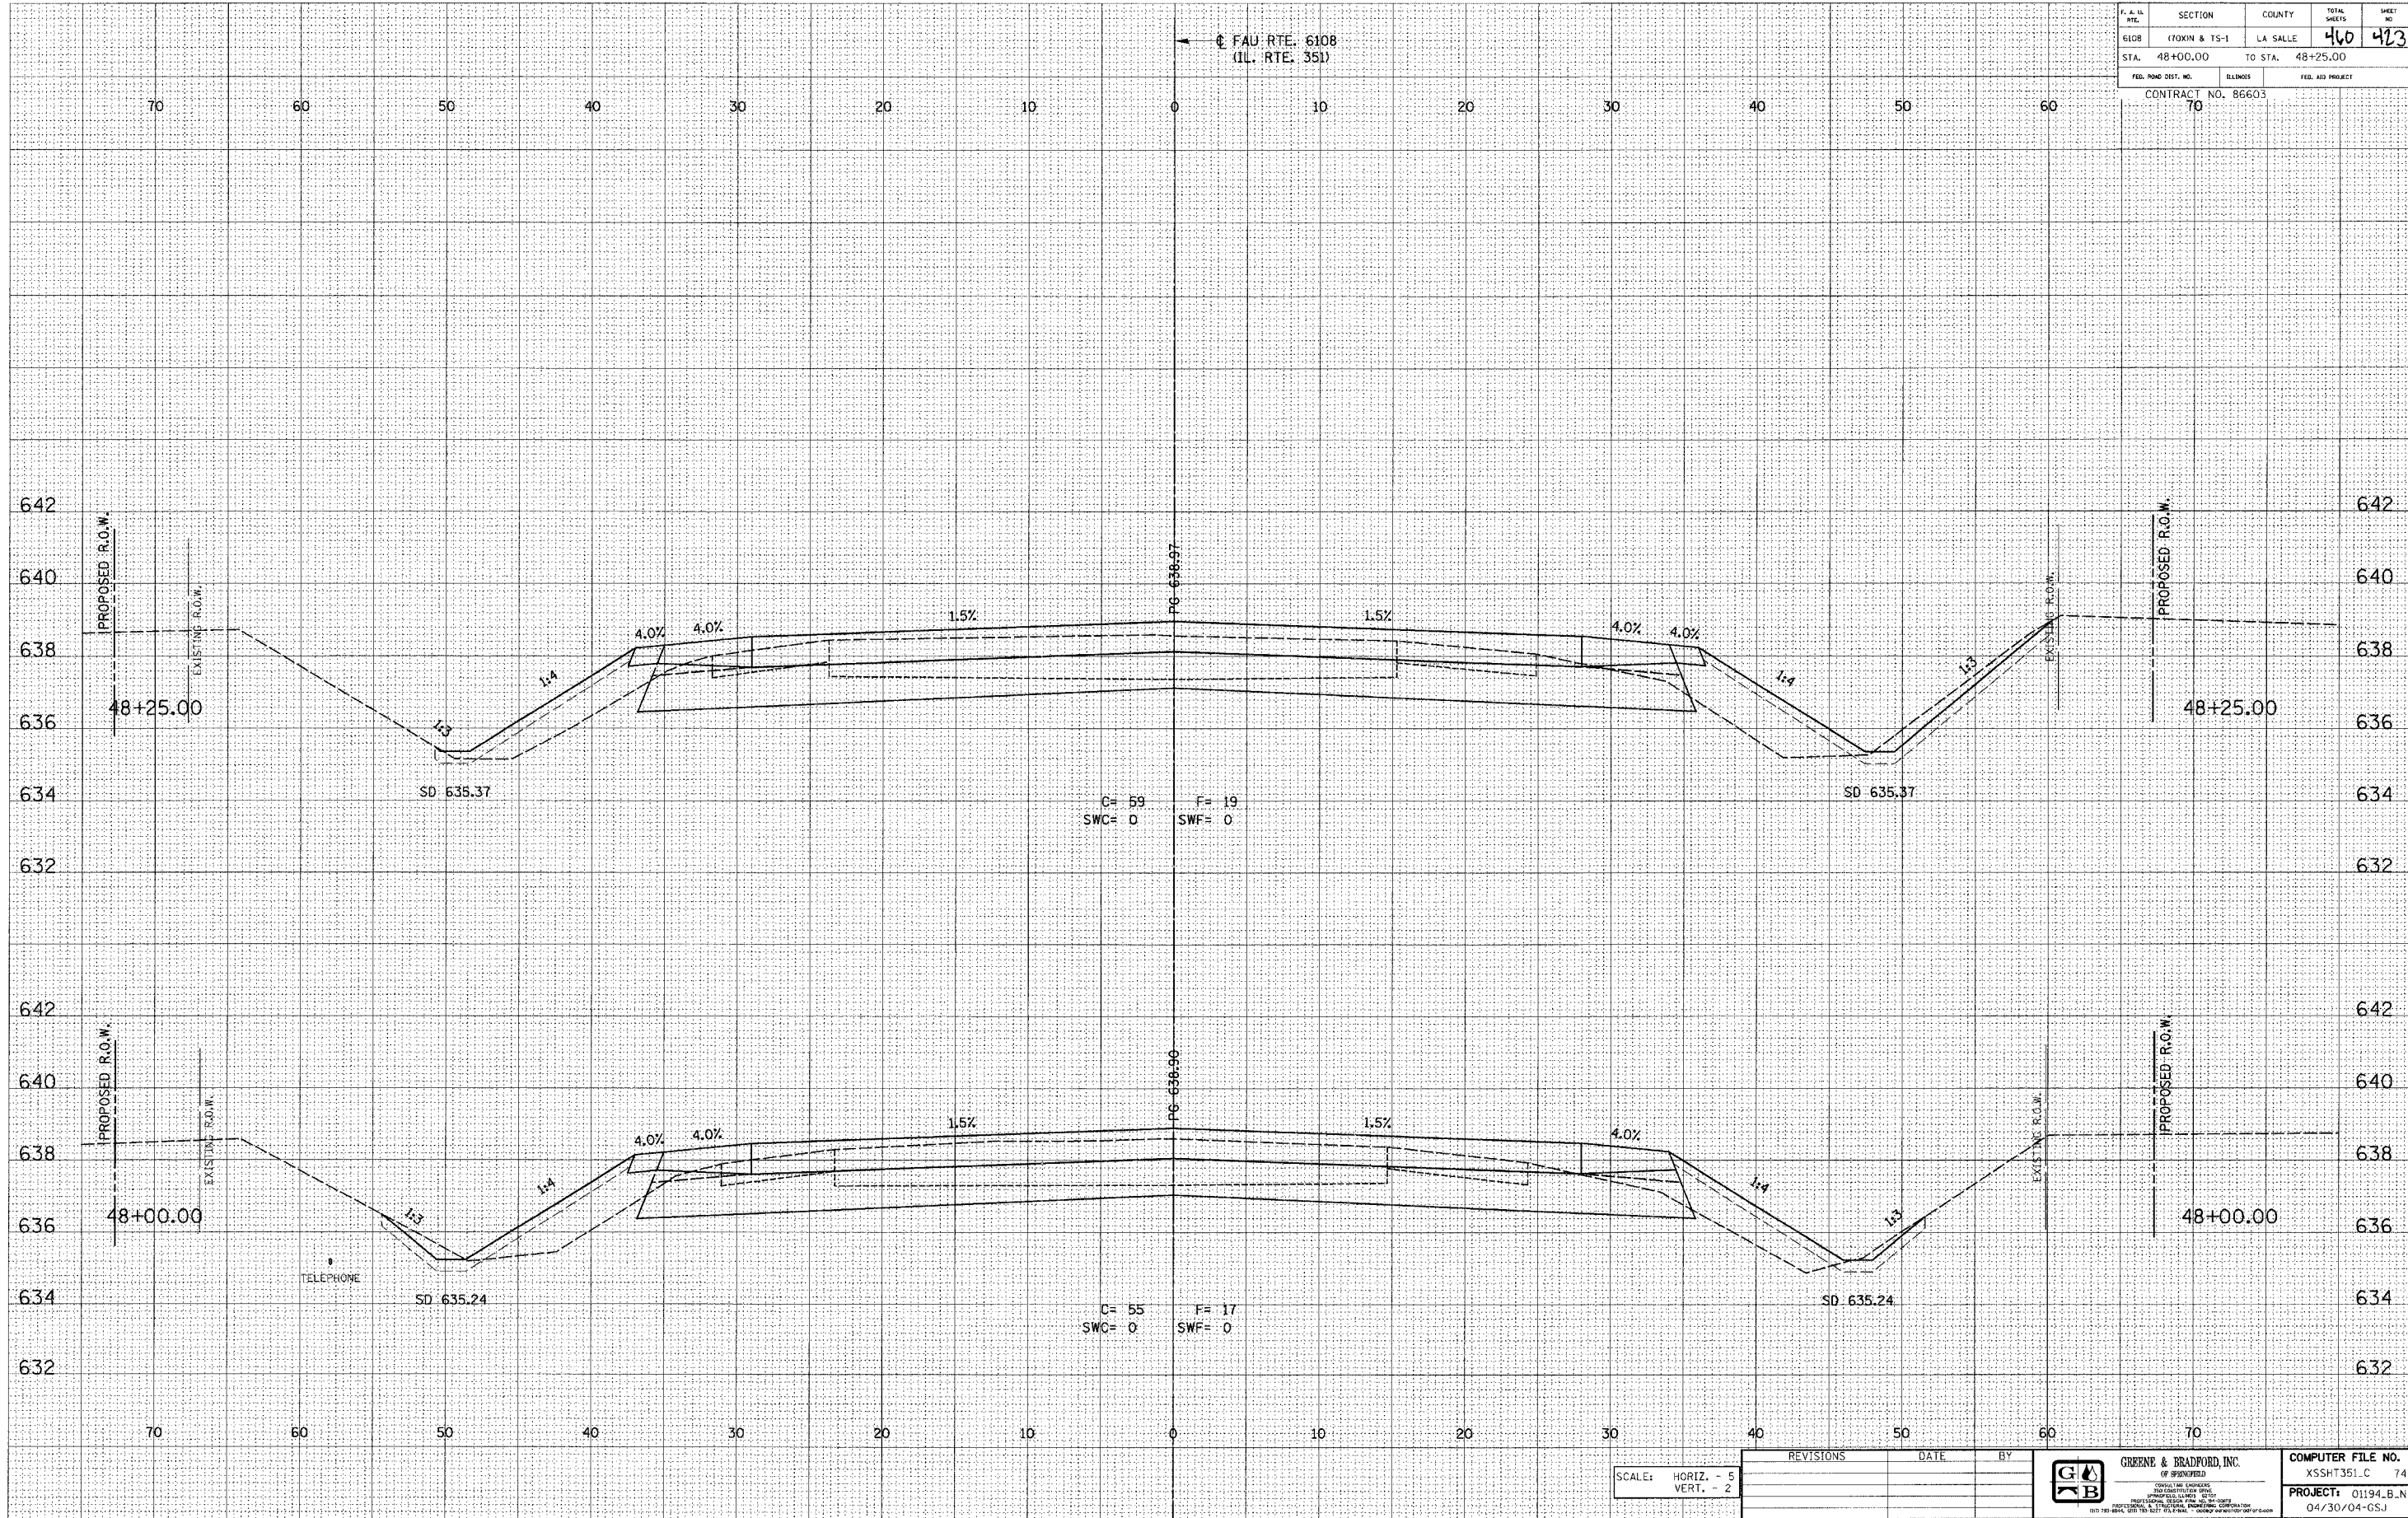

E-XSEC 141 8/25/98


FAU RTE. 6108 (IL. RTE. 351) LA SALLE CO.