

DESIGN		
INT.	DATE	REASON


DATE	
BY	
SURVEYED	
PLOTTED	
TEMP. DATE	
AREAS CHECKED	
FINAL SURVEY NOTE BOOK NO.	

PLOTS & CHECKS			
INT.	DATE	NO.	REASON

DATE	
BY	
SURVEYED	
PLOTTED	
TEMP. DATE	
AREAS CHECKED	
ORIGINAL SURVEY NOTE BOOK NO.	

CHECKS		
INT.	DATE	REASON

F. A. M. SITE	SECTION	COUNTY	TOTAL SHEETS	SHEET NO.
6108	(TOWN & TS-1)	LA SALLE	460	430
STA. 52+90.57	TO STA. 53+00.00		CONTRACT NO. 86603	
FED. ROAD DIST. NO.		BLK/MS	FED. AID PROJECT	
		70		

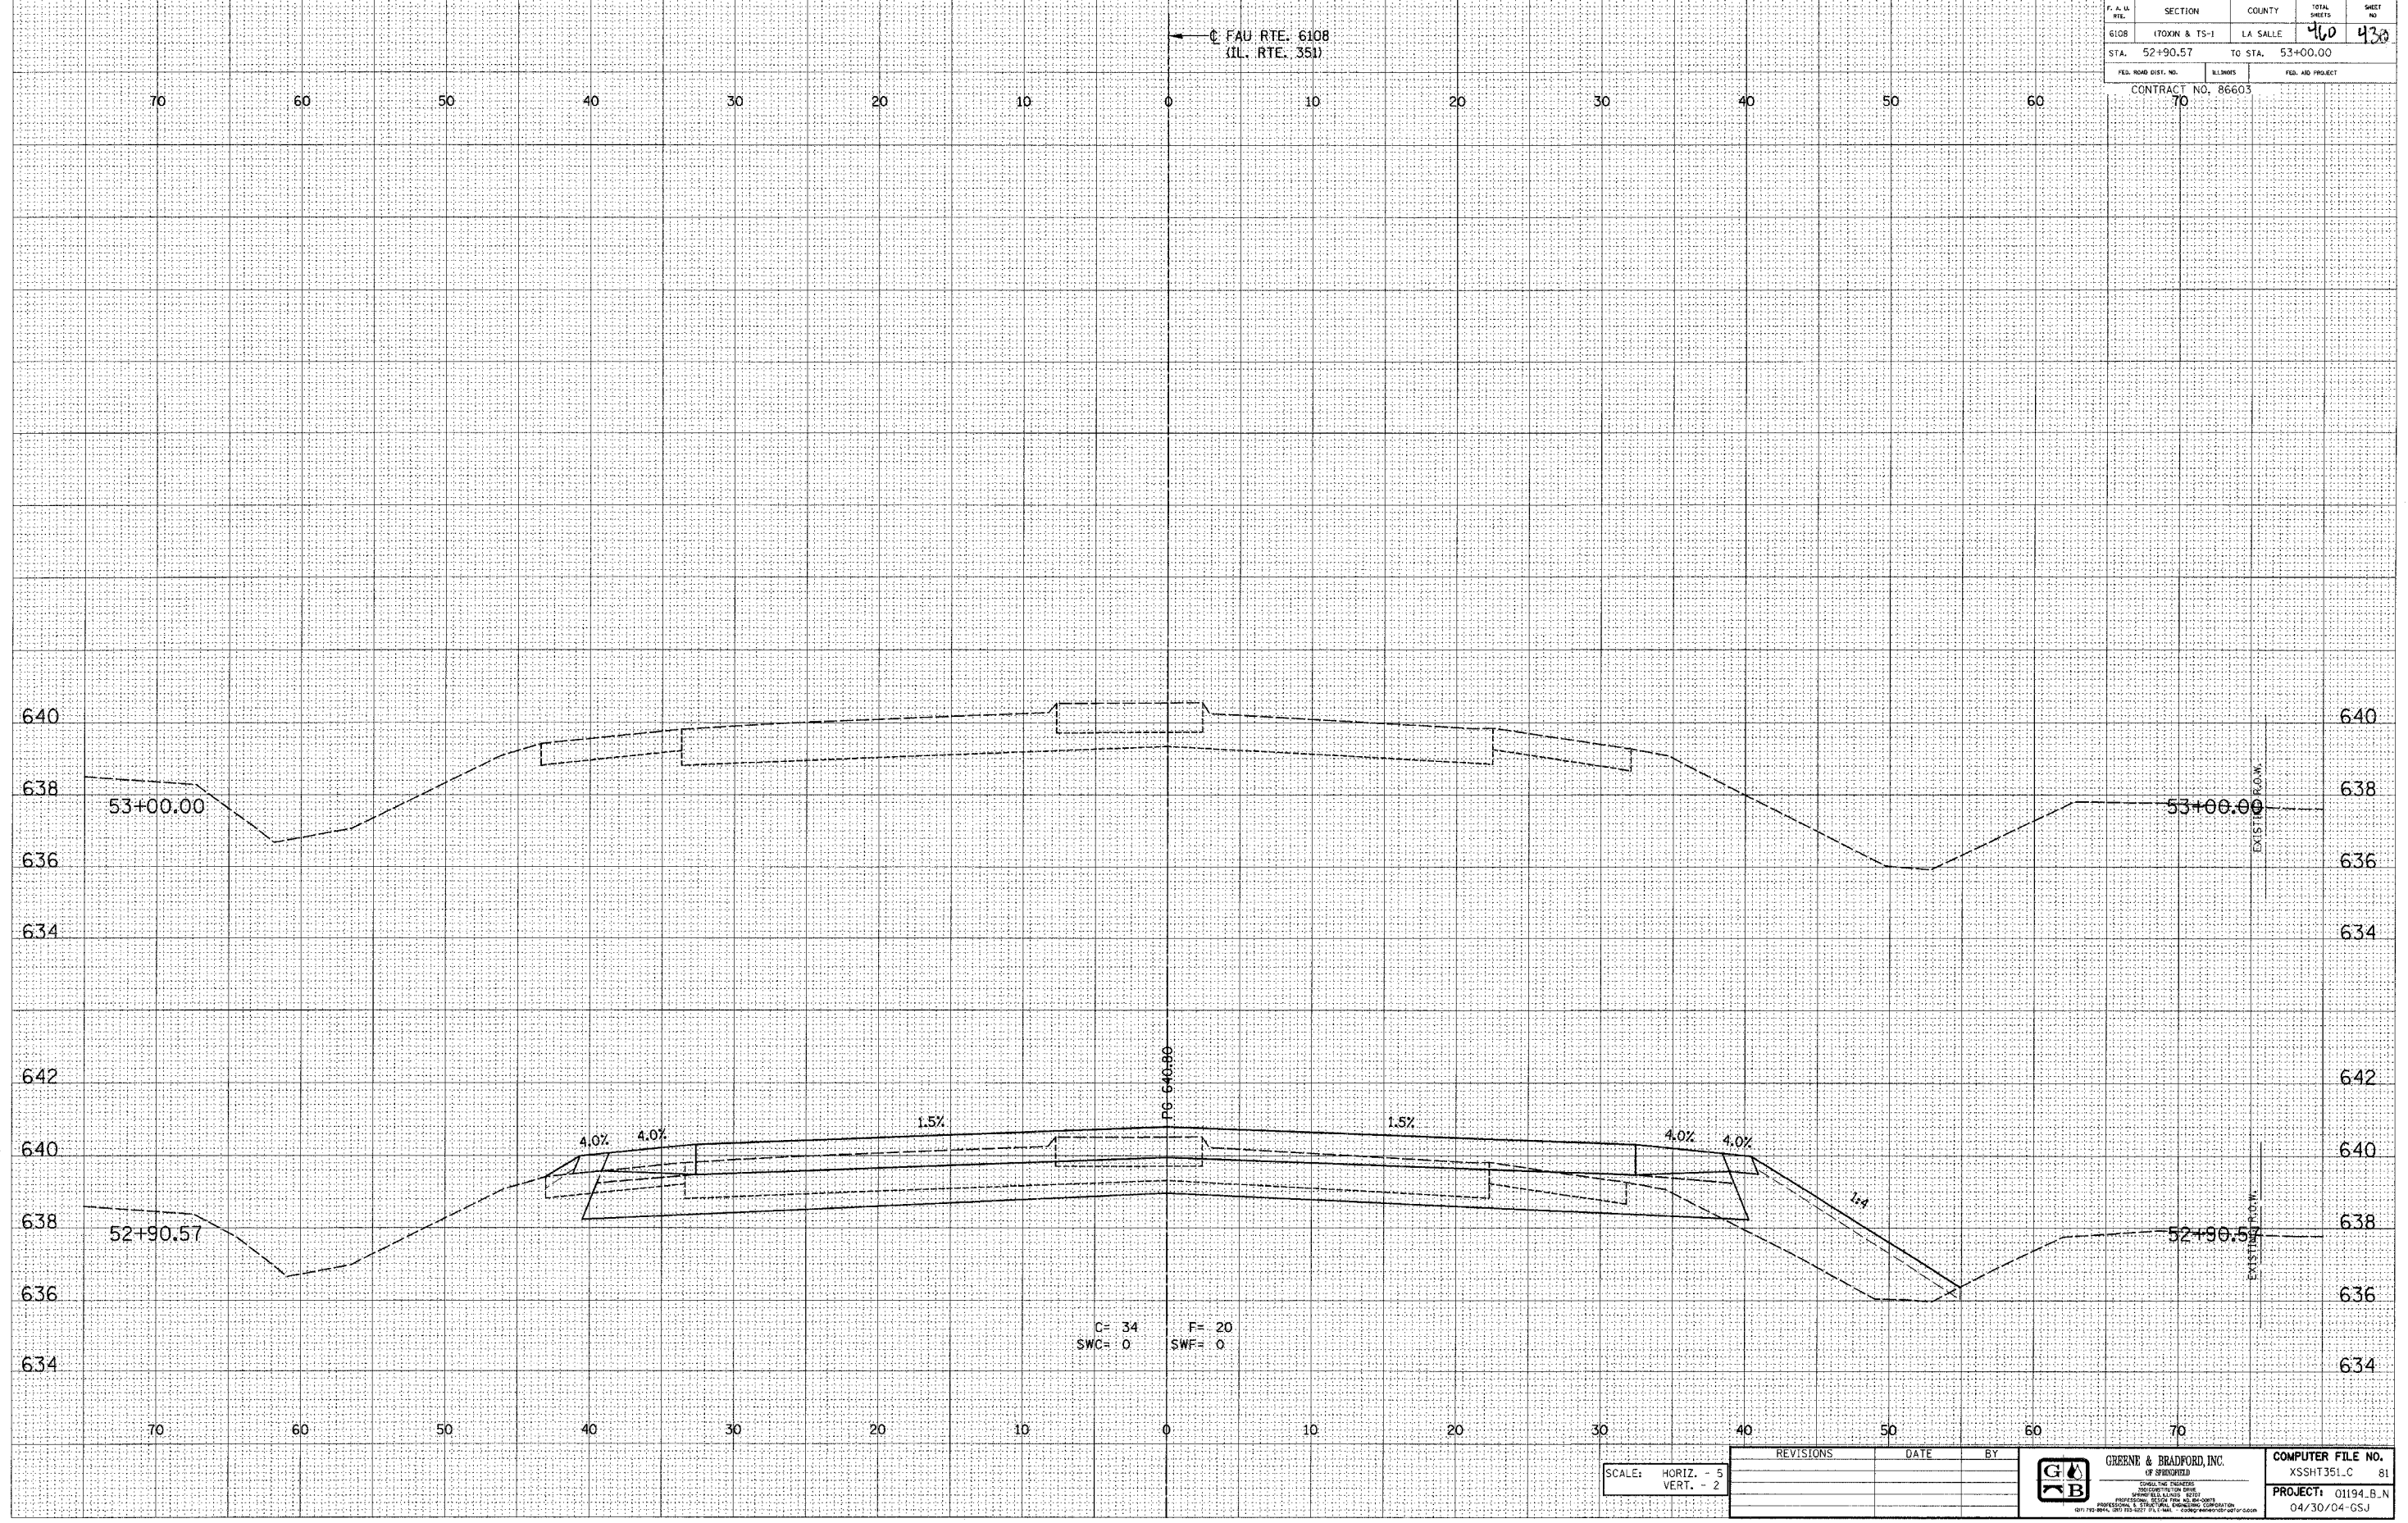

E-XSEC 1st 8/25/98

SCALE: HORIZ. - 5  
VERT. - 2

REVISIONS	DATE	BY

**GREENE & BRADFORD, INC.**  
OF SPRINGFIELD

04/30/04-GSJ

COMPUTER FILE NO.  
XSSH351.C 81

PROJECT: 01194\_B.N

FAU RTE. 6108 (IL. RTE. 351) LA SALLE CO.