


DESIGN		
INT.	DATE	REASON

DATE	BY	REASON

PLOTS & CHECKS			
INT.	DATE	NO.	REASON

DATE	BY	REASON

CHECKS		
INT.	DATE	REASON

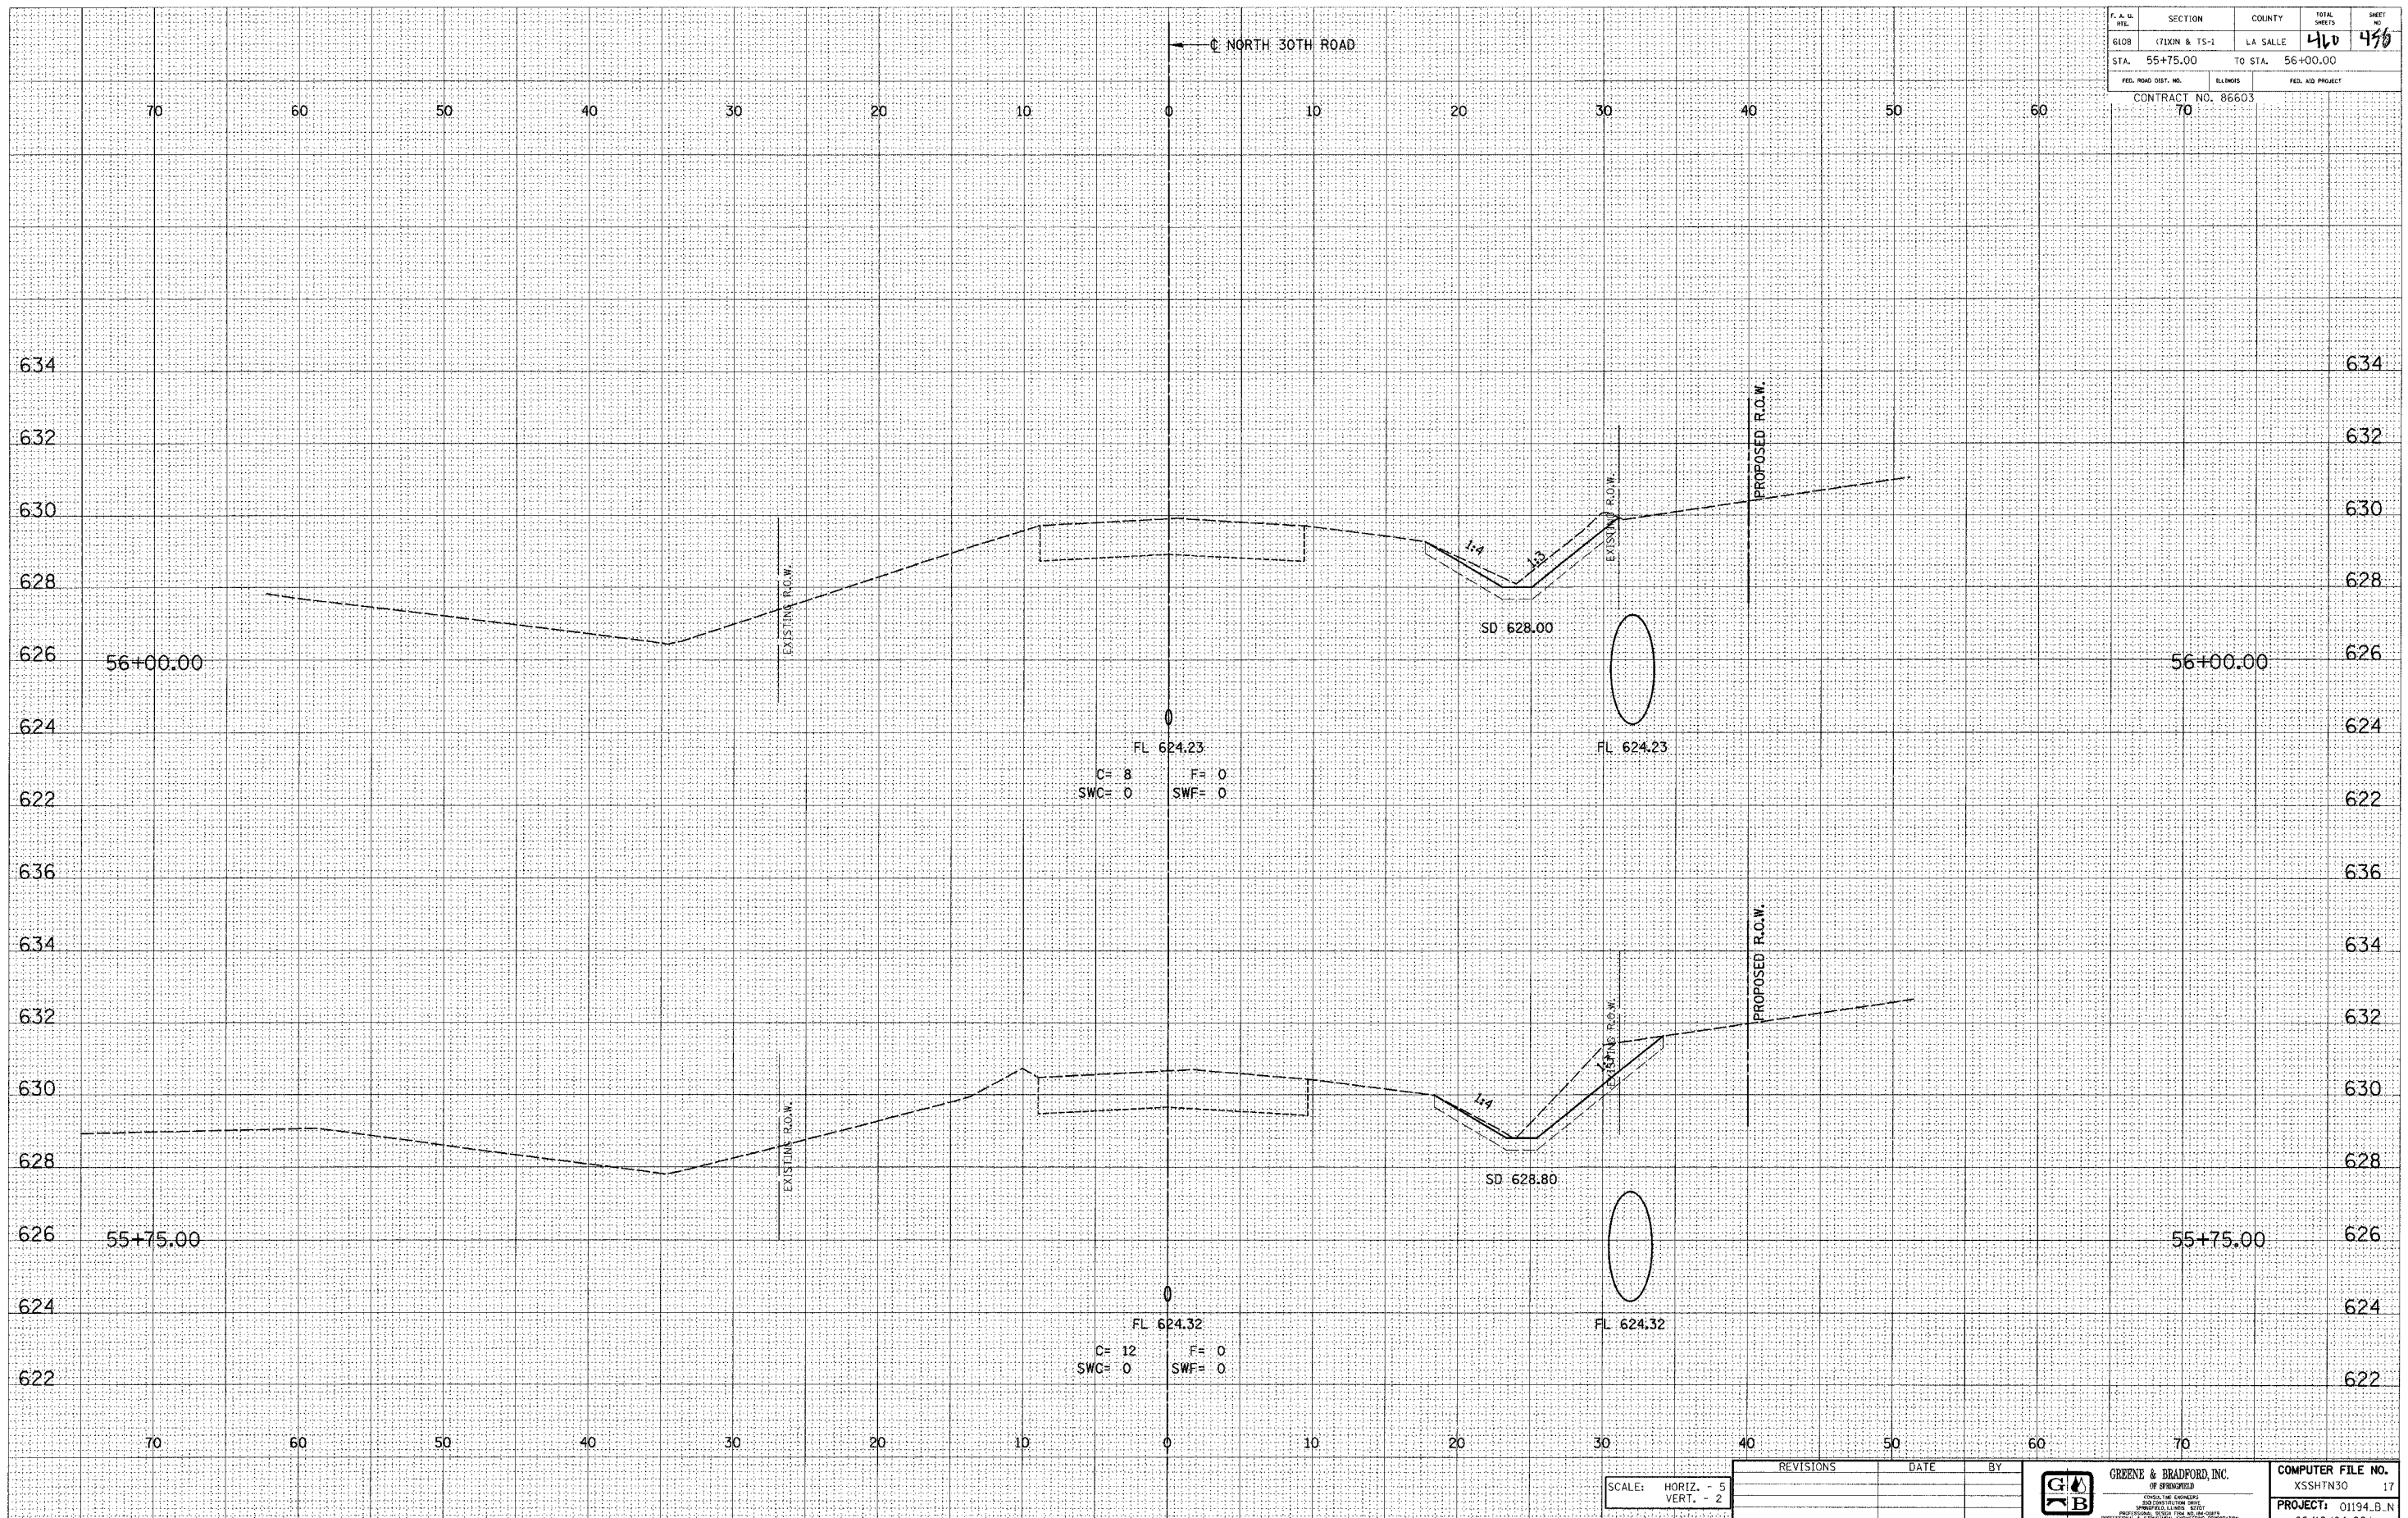

F. A. S. NO.	SECTION	COUNTY	TOTAL SHEETS	SHEET NO.
610B	(71XIN & TS-1)	LA SALLE	460	450
STA. 55+75.00		TO STA. 56+00.00		
FED. ROAD DIST. NO.		ILLINOIS	FED. AID PROJECT	
CONTRACT NO. 86603		70		

SCALE: HORIZ. - 5
VERT. - 2

REVISIONS	DATE	BY

GREENE & BRADFORD, INC.
ENGINEERS
08/19/04-05J

COMPUTER FILE NO.
 XSSHTN30 17
PROJECT: 01194_B_N
 08/19/04-05J