


F.A.I. RTE.	SECTION	COUNTY	TOTAL SHEETS	SHEET NO.
72	•	MACON	135	101

• 58-62.58-62-1.58-63JRS
CONTRACT NO. 90879

SHEET 6 of 16

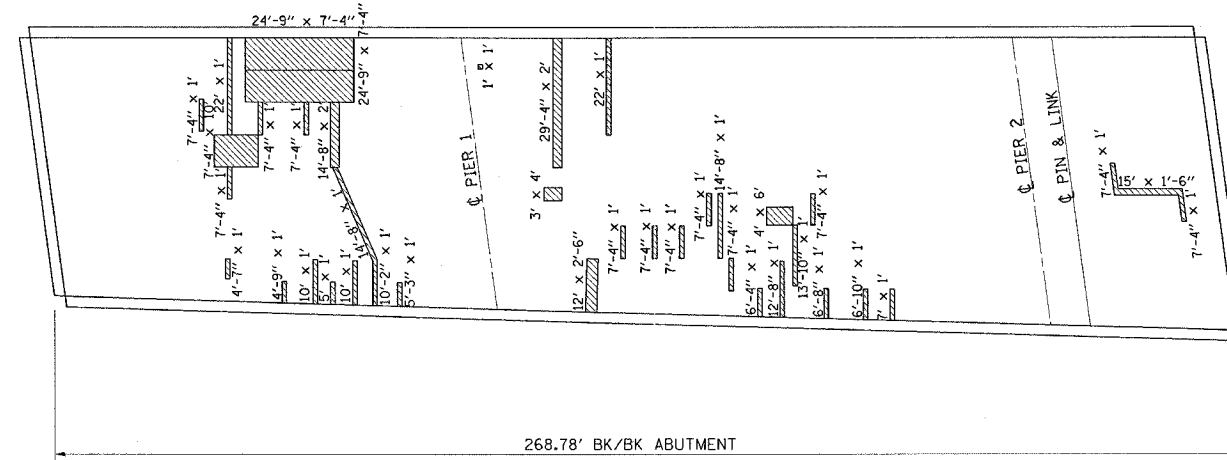


PLAN DECK REPAIR

NOTES:

DATE OF DECK SURVEY: 2/10/2003

 FULL DEPTH PATCHES

AREAS OF DECK REPAIRS SHOWN ARE ESTIMATED.
THE ENGINEER SHALL SHOW ACTUAL LOCATIONS OF
DECK REPAIRS ON AS-BUILT PLANS.

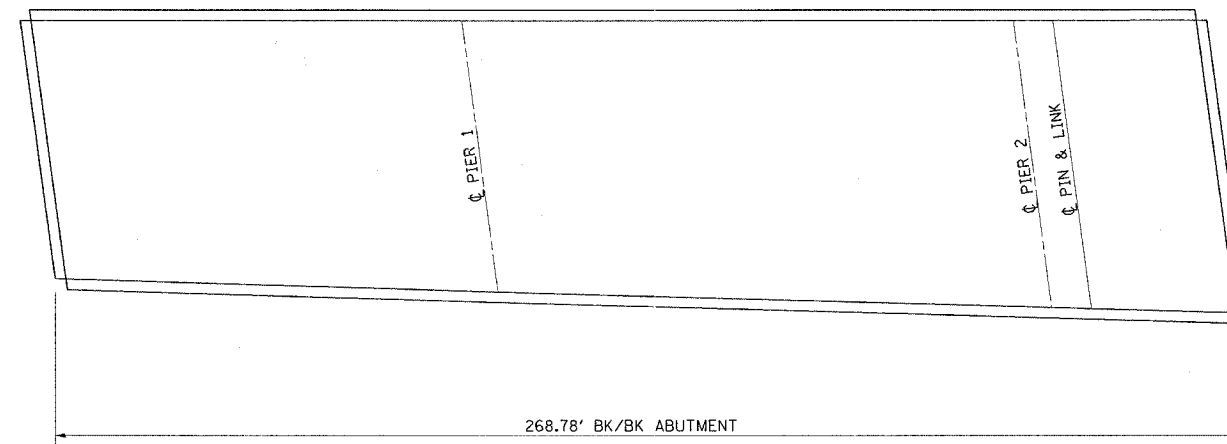

PLAN VIEW OF AS-BUILT PATCHES

DECK REPAIR
F.A.I. ROUTE 72 SEC. 58-63HVB
MACON COUNTY
S.N. 058-0074