


F.A.I. RTE.	SECTION	COUNTY	TOTAL SHEETS	SHEET NO.
72	.	MACON	135	102


• (58-62,58-62-1,58-63)RS
 CONTRACT NO. 90879
 SHEET 7 of 16

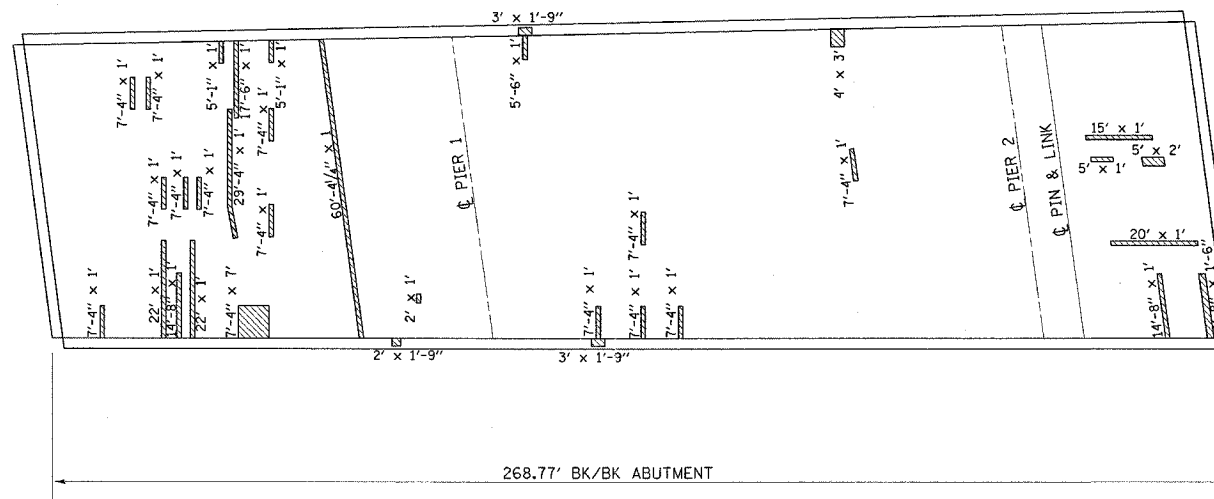


PLAN DECK REPAIR

NOTES:

DATE OF DECK SURVEY: 2/10/2003

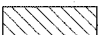 FULL DEPTH PATCHES

AREAS OF DECK REPAIRS SHOWN ARE ESTIMATED.
 THE ENGINEER SHALL SHOW ACTUAL LOCATIONS OF
 DECK REPAIRS ON AS-BUILT PLANS.

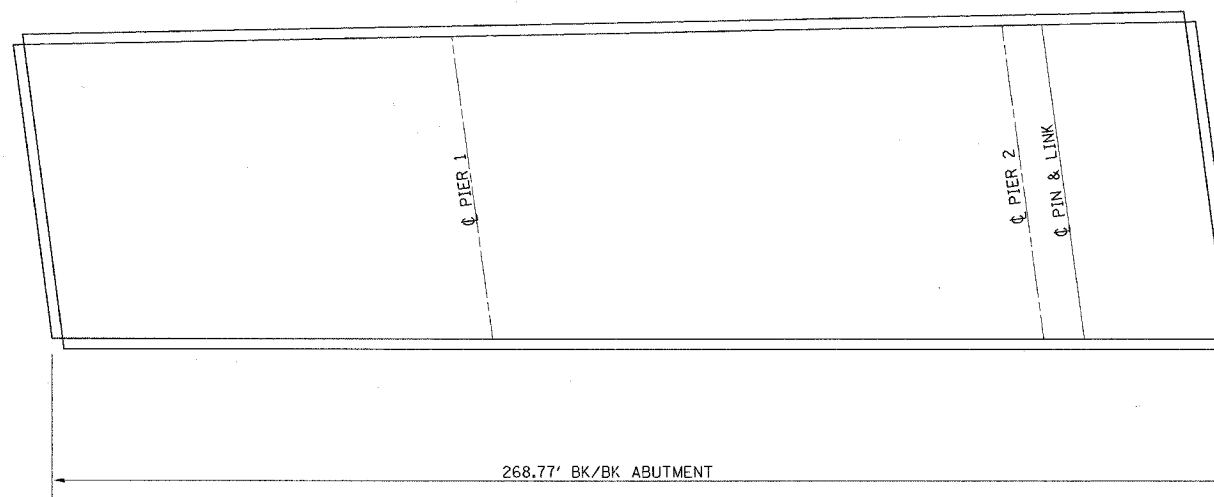

PLAN VIEW OF AS-BUILT PATCHES

DECK REPAIR
 F.A.I. ROUTE 72 SEC. 58-63HVB
 MACON COUNTY
 S.N. 058-0075