


Section B

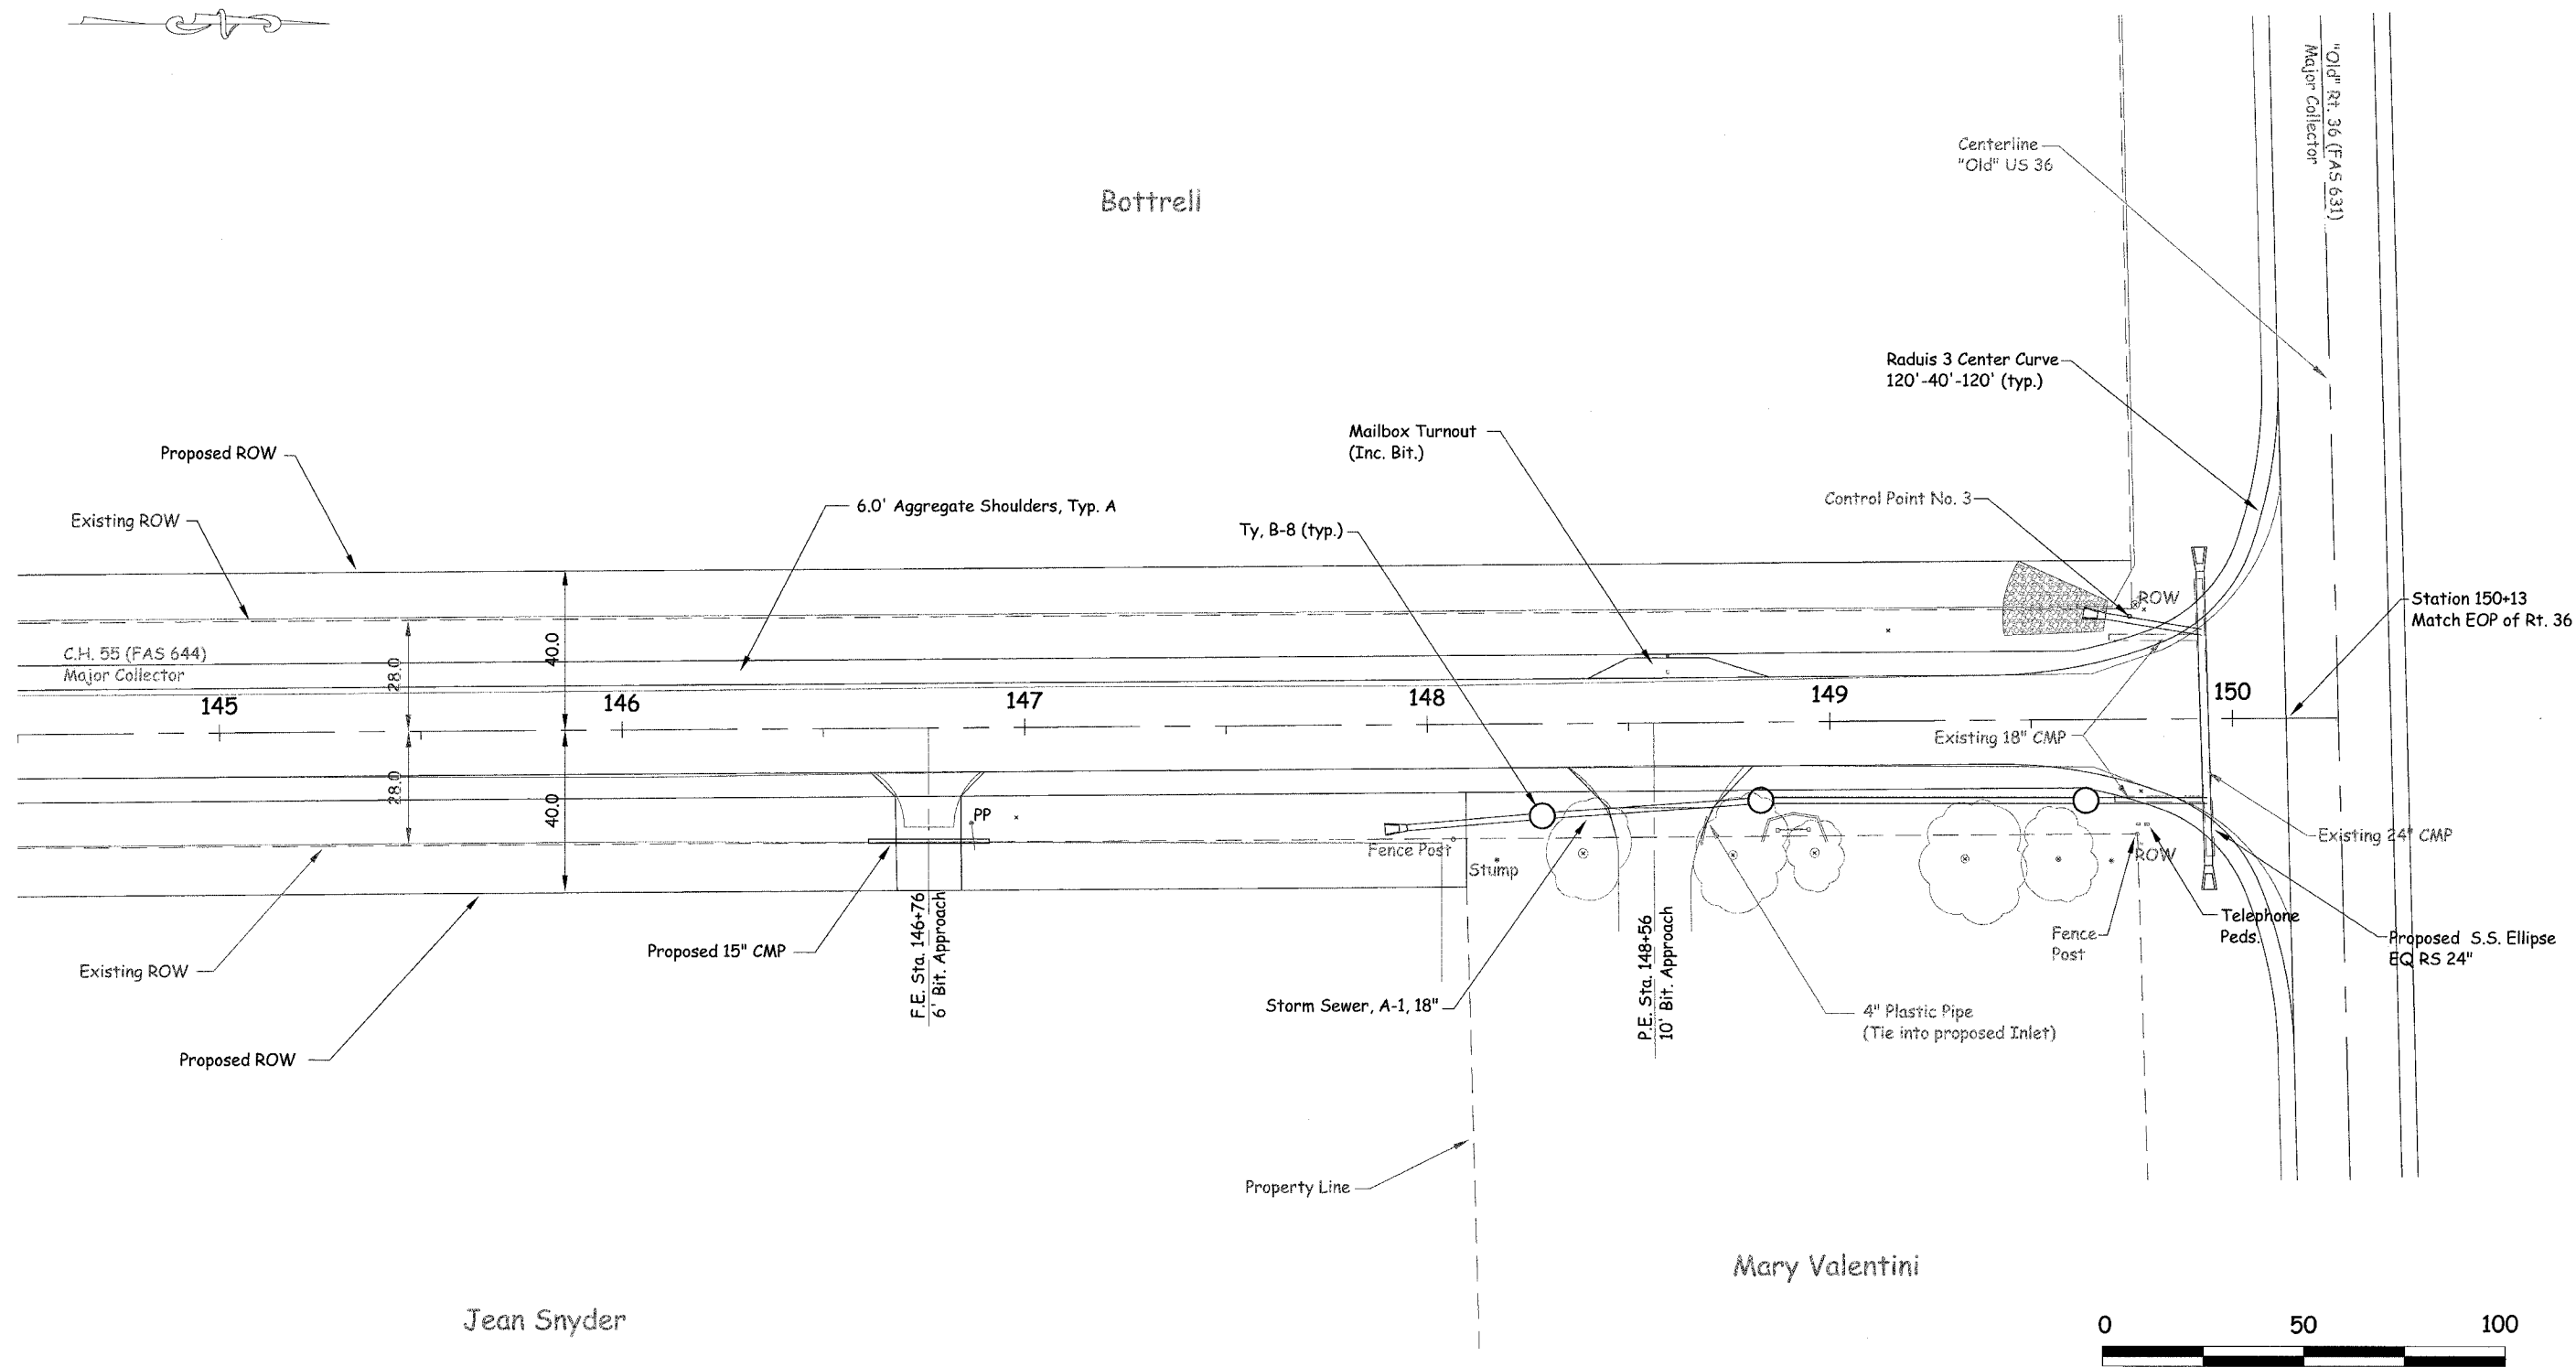

Proposed Plan (Section B)		Design by: RAJ	Approved by: XXX
Section 03-00176-00-PV		CAD by: RAJ	Date: 04/13/04
County Highway 55 (FAS 631)		Checked by: XXX	CAD Reference: XXXXXXXX
MACON COUNTY - ENGINEERING DIVISION		Sheet 7 of 25	