



NOTE: INDIVIDUAL TREE REMOVALS NOT SHOWN. SEE SCHEDULE

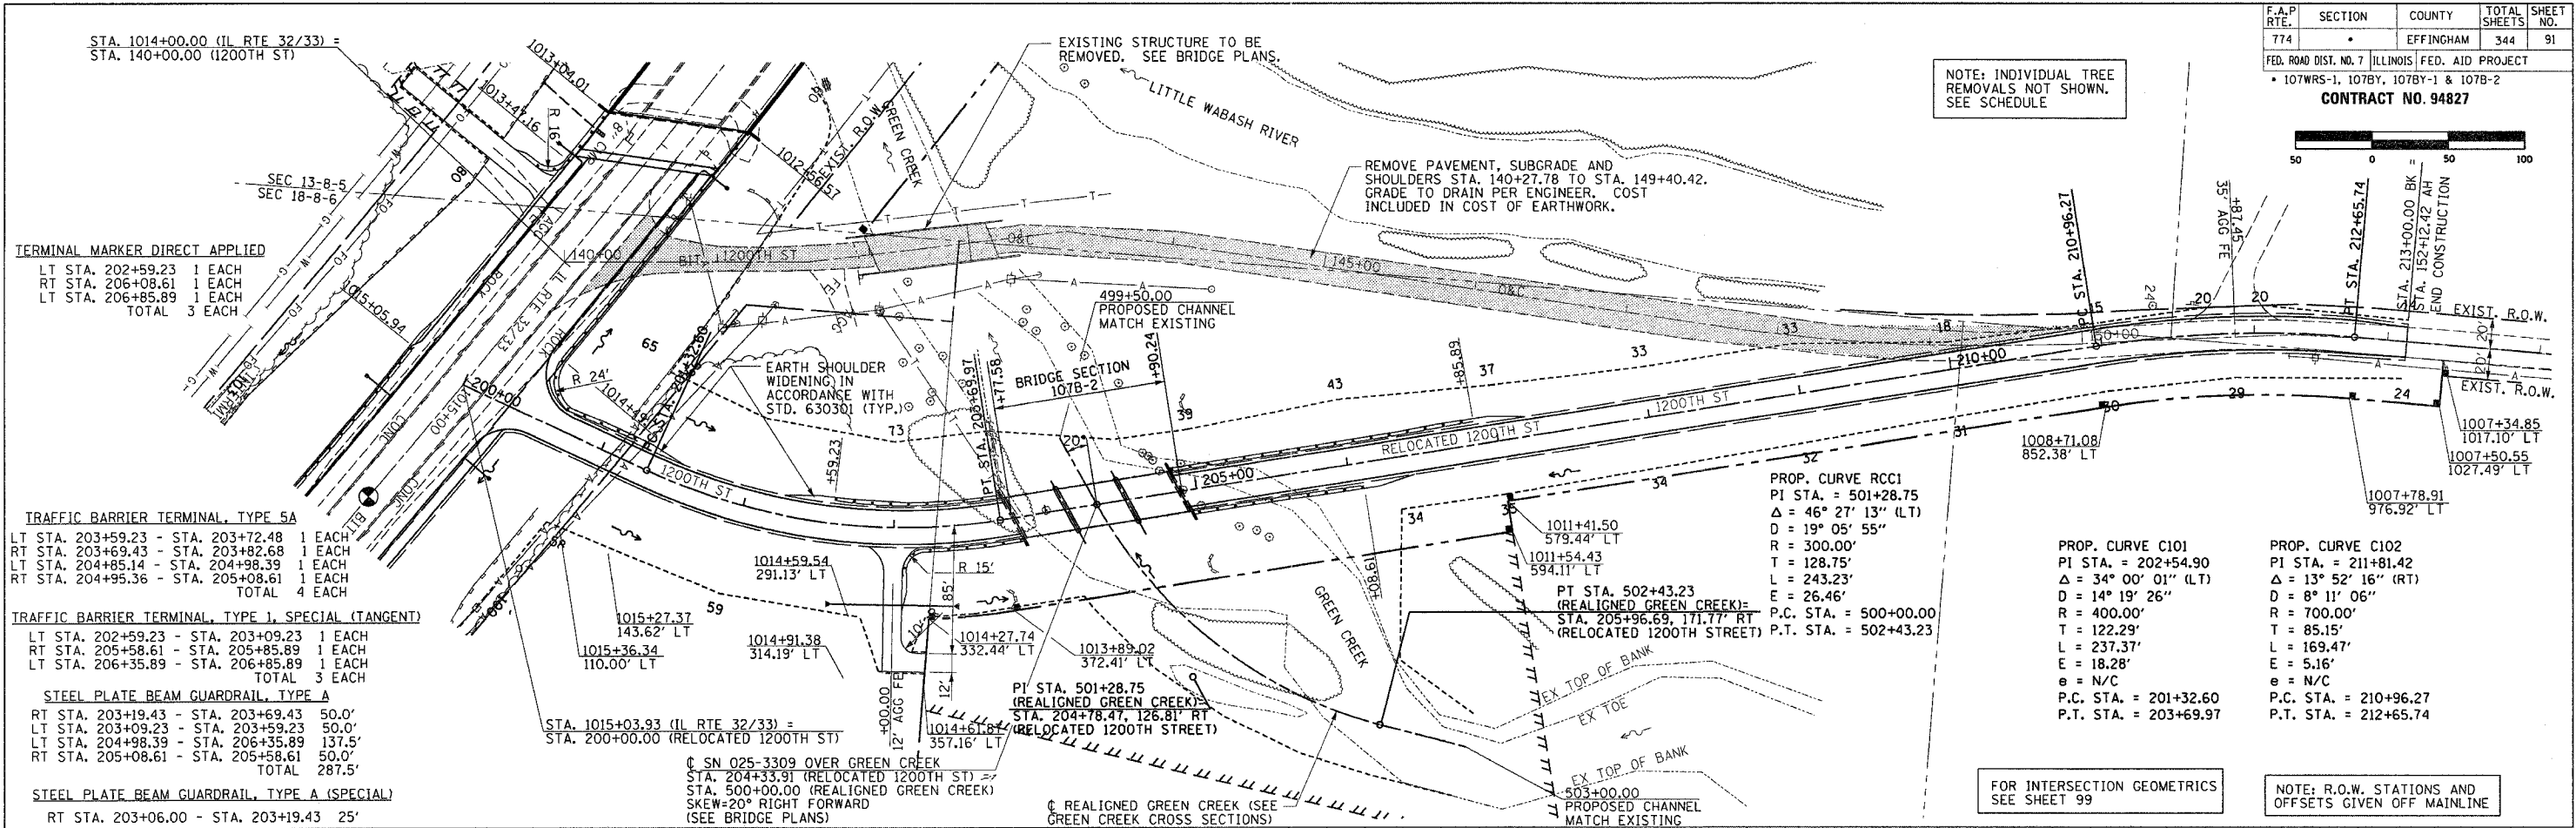

FOR INTERSECTION GEOMETRICS SEE SHEET 99

NOTE: R.O.W. STATIONS AND OFFSETS GIVEN OFF MAINLINE

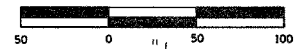