
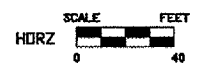


QU093

QUAD CITY INTERNATIONAL AIRPORT
 RUNWAY 5-23 OVERLAY, PHASE I
 ILL. MLI-3374
 SHEET 19 OF 63

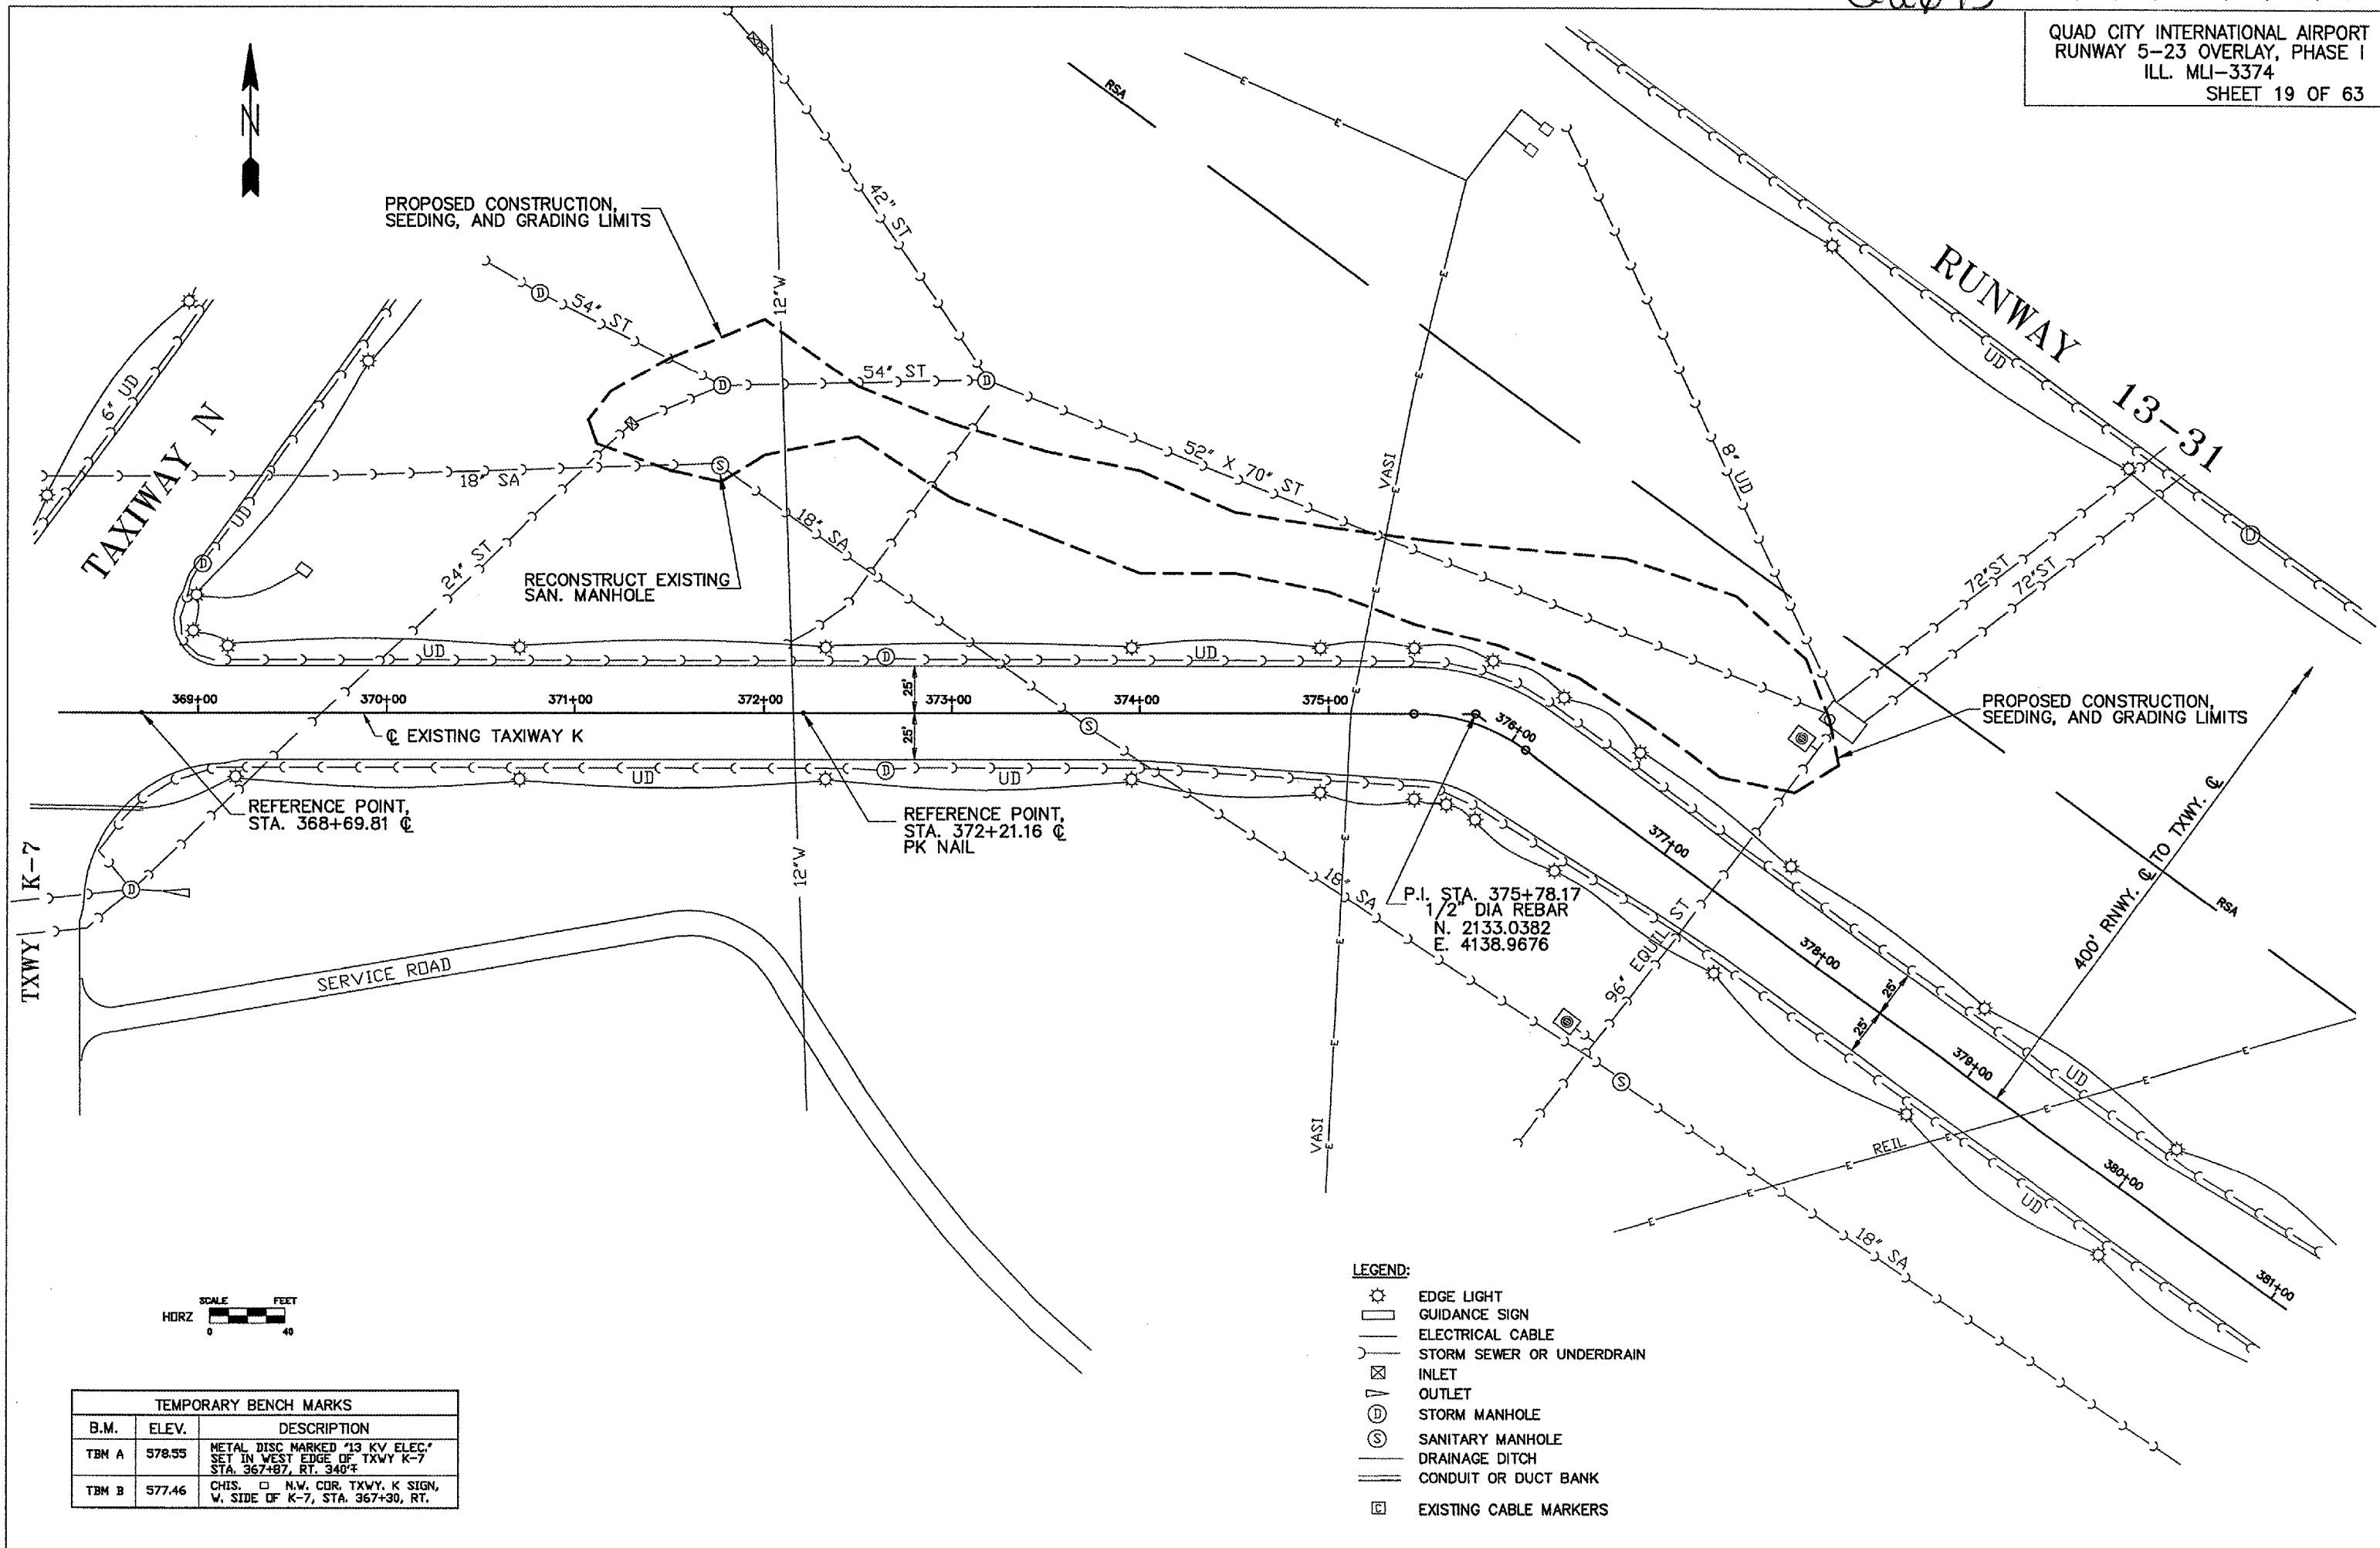

TEMPORARY BENCH MARKS		
B.M.	ELEV.	DESCRIPTION
TBM A	578.55	METAL DISC MARKED '13 KV ELEC' SET IN WEST EDGE OF TAXIWAY K-7 STA. 367+87, RT. 340'
TBM B	577.46	CHIS. □ N.W. COR. TAXIWAY K SIGN, W. SIDE OF K-7, STA. 367+30, RT.

- LEGEND:**
- ☼ EDGE LIGHT
 - GUIDANCE SIGN
 - ELECTRICAL CABLE
 - STORM SEWER OR UNDERDRAIN
 - ⊗ INLET
 - ▽ OUTLET
 - ⊙ STORM MANHOLE
 - ⊙ SANITARY MANHOLE
 - DRAINAGE DITCH
 - CONDUIT OR DUCT BANK
 - ⊠ EXISTING CABLE MARKERS

A:\pp6\A04T015\DESIGN REPORT\PP6.dwg, 1/25/2005 4:21:27 PM, jefim