


00093

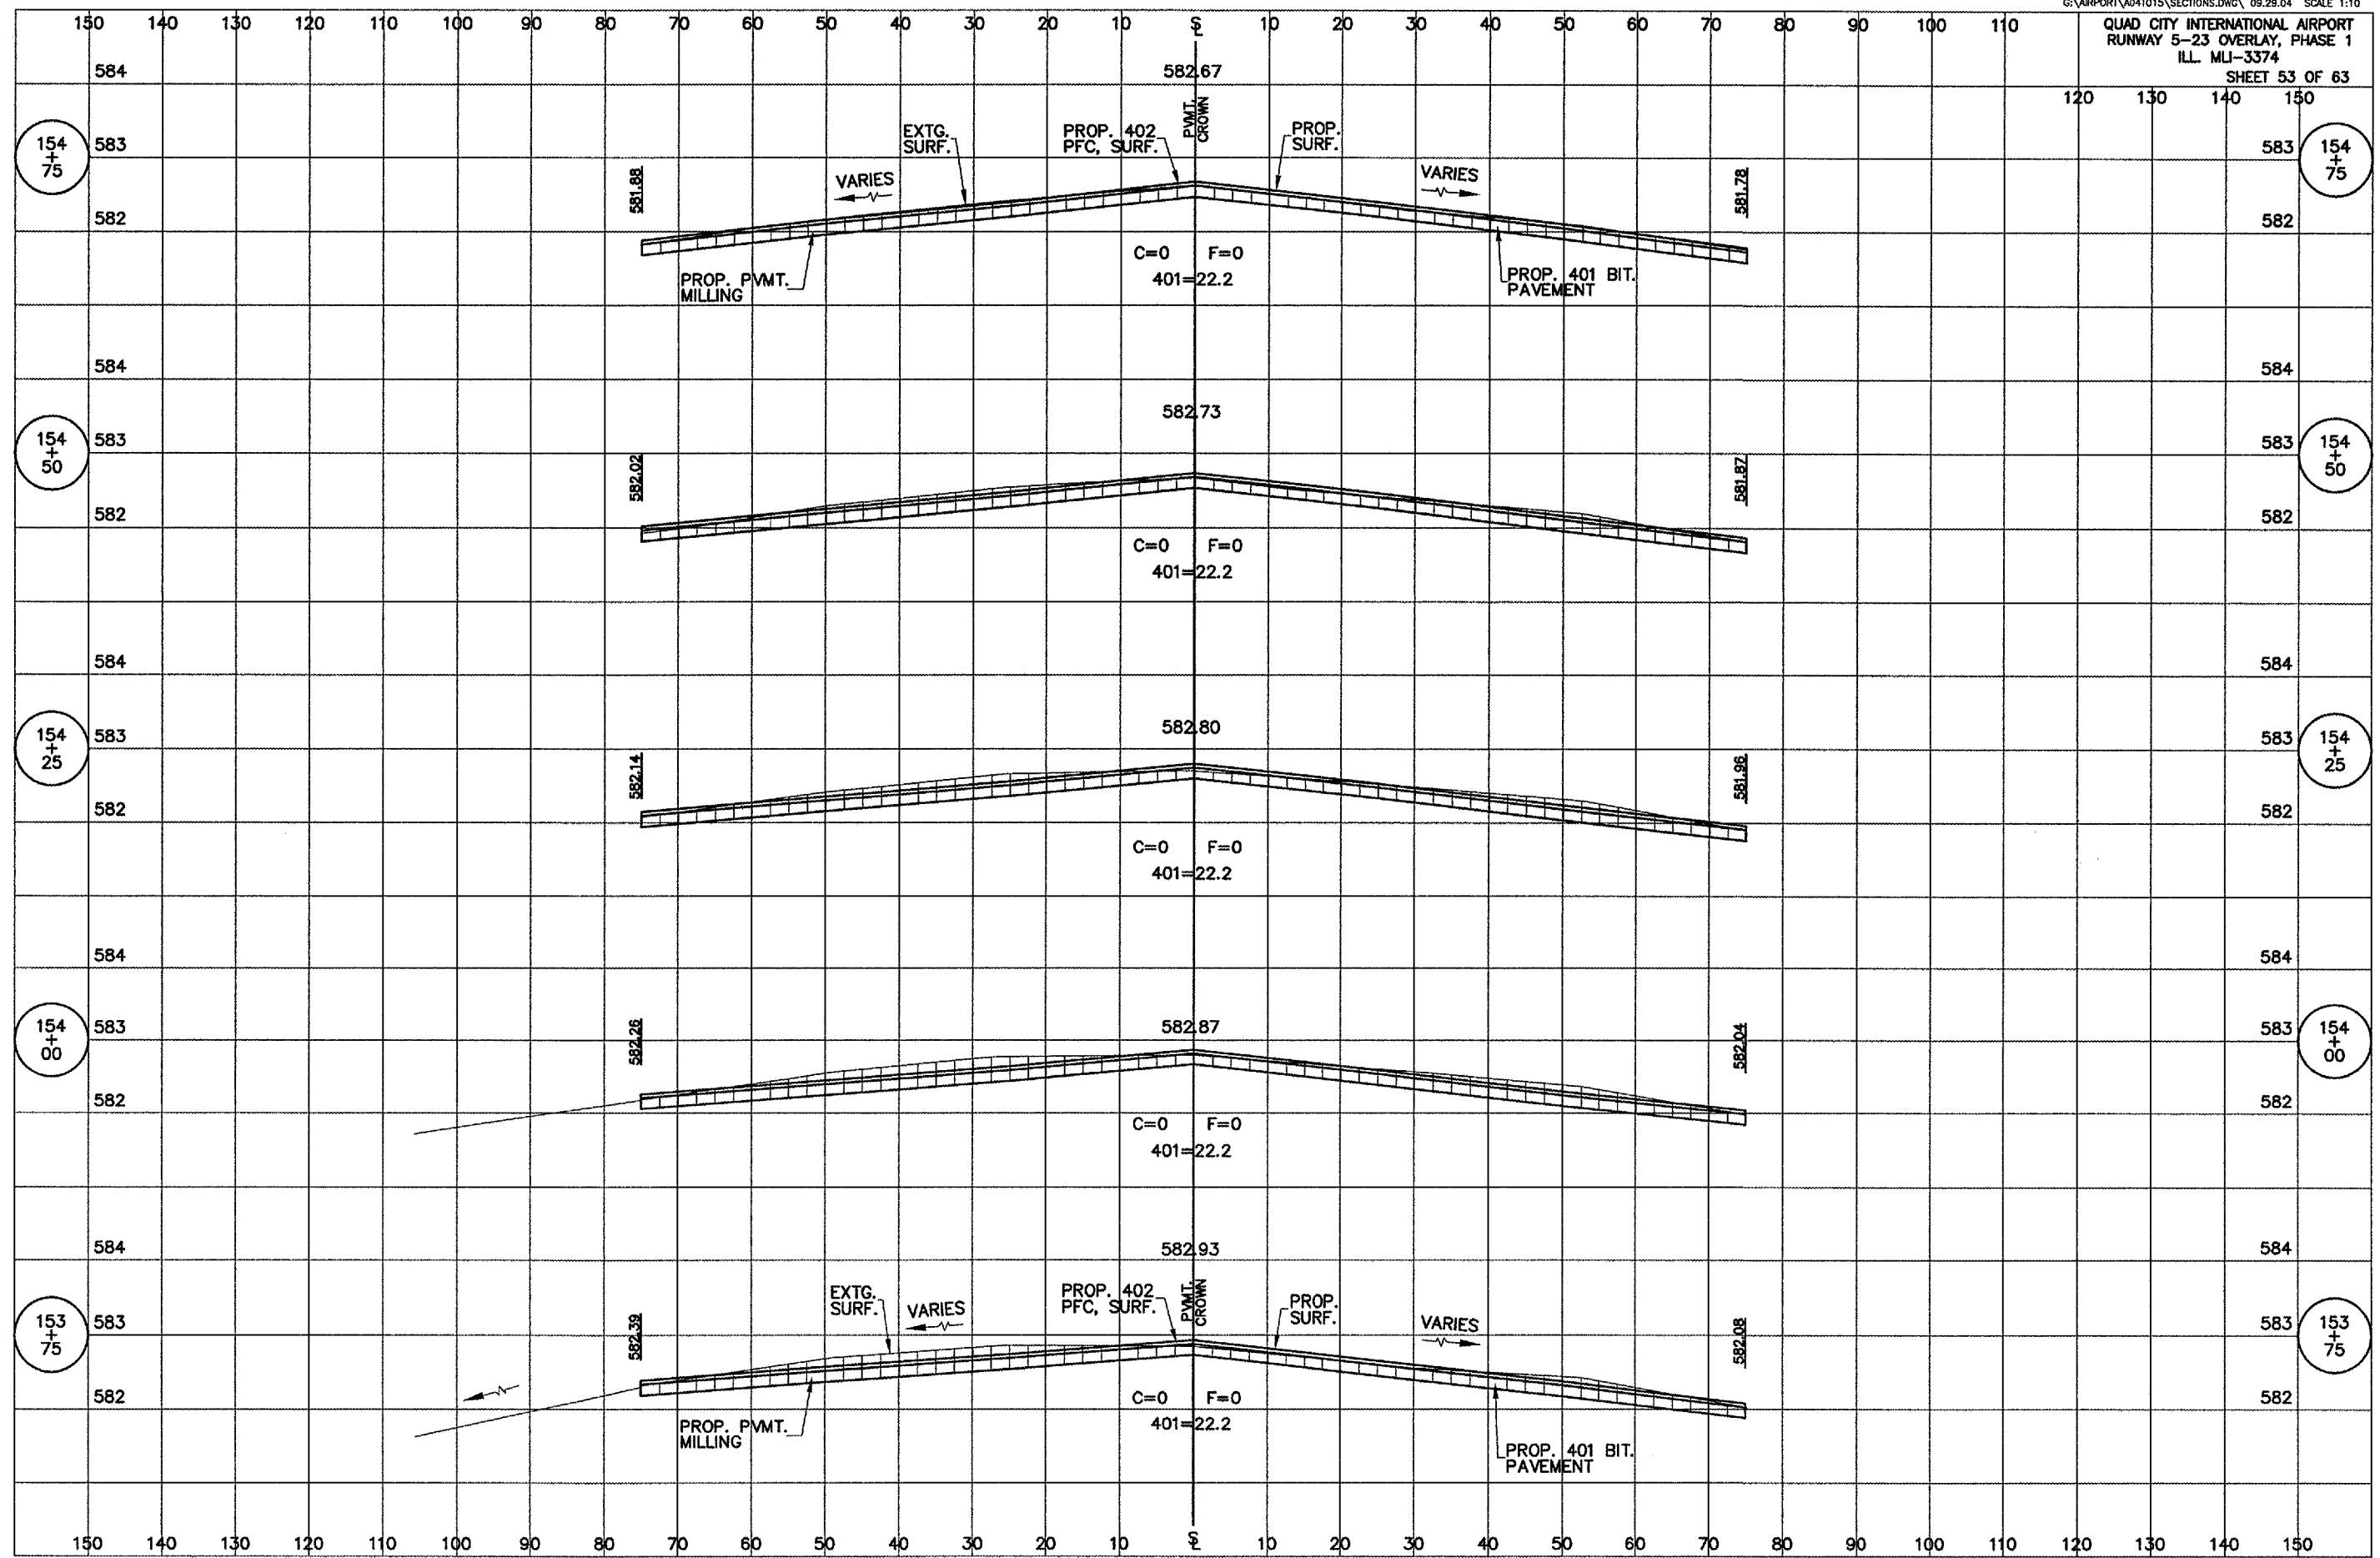


G:\airport\A04T015\SECTIONS.dwg, 1/26/2005 1:48:59 PM, jefm