
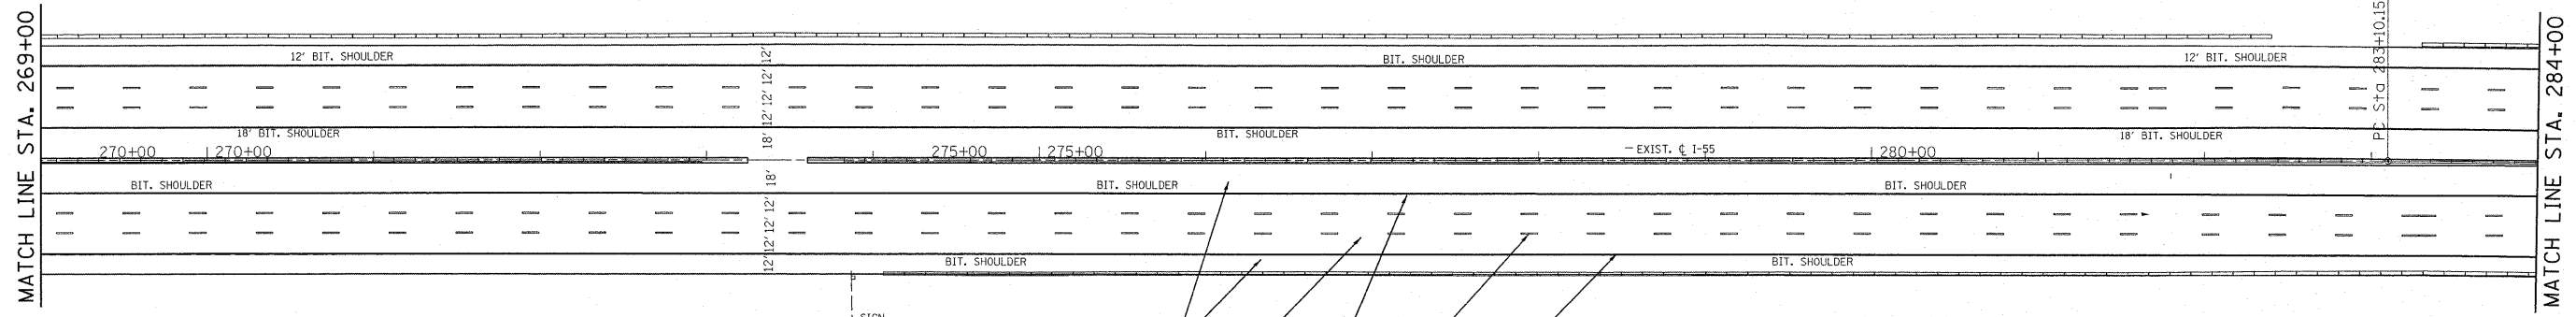




I-55

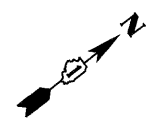

- (2)
- (1)
- (C)
- (A)
- (B)

- (A) PROP. PREFORMED PLASTIC PAVEMENT MARKING, TYPE B-INLAID-LINE 5" (TYP.)
- (B) PROP. THERMOPLASTIC PAVEMENT MARKING-LINE 4", WHITE (TYP.)
- (C) PROP. THERMOPLASTIC PAVEMENT MARKING-LINE 4", YELLOW (TYP.)
- (D) PROP. THERMOPLASTIC PAVEMENT MARKING-LINE 8", WHITE (TYP.)
- (E) PROP. THERMOPLASTIC PAVEMENT MARKING-LINE 12", 30' SPACING, WHITE (TYP.)
- (F) PROP. THERMOPLASTIC PAVEMENT MARKING-LINE 8", 3' DASH-9' SKIP, WHITE (TYP.)
- (G) PROP. THERMOPLASTIC PAVEMENT MARKING LETTERS AND SYMBOLS, WHITE (TYP.)
- (H) PROP. THERMOPLASTIC PAVEMENT MARKING STOP LINE 24", WHITE (TYP.)
- (I) PROP. THERMOPLASTIC PAVEMENT MARKING TURN LINE 6", WHITE (TYP.)
- (J) PROP. THERMOPLASTIC PAVEMENT MARKING-LINE 12", 500' SPACING, WHITE (TYP.)
- (K) PROP. THERMOPLASTIC PAVEMENT MARKING-LINE 12", 500' SPACING, YELLOW (TYP.)

I-55

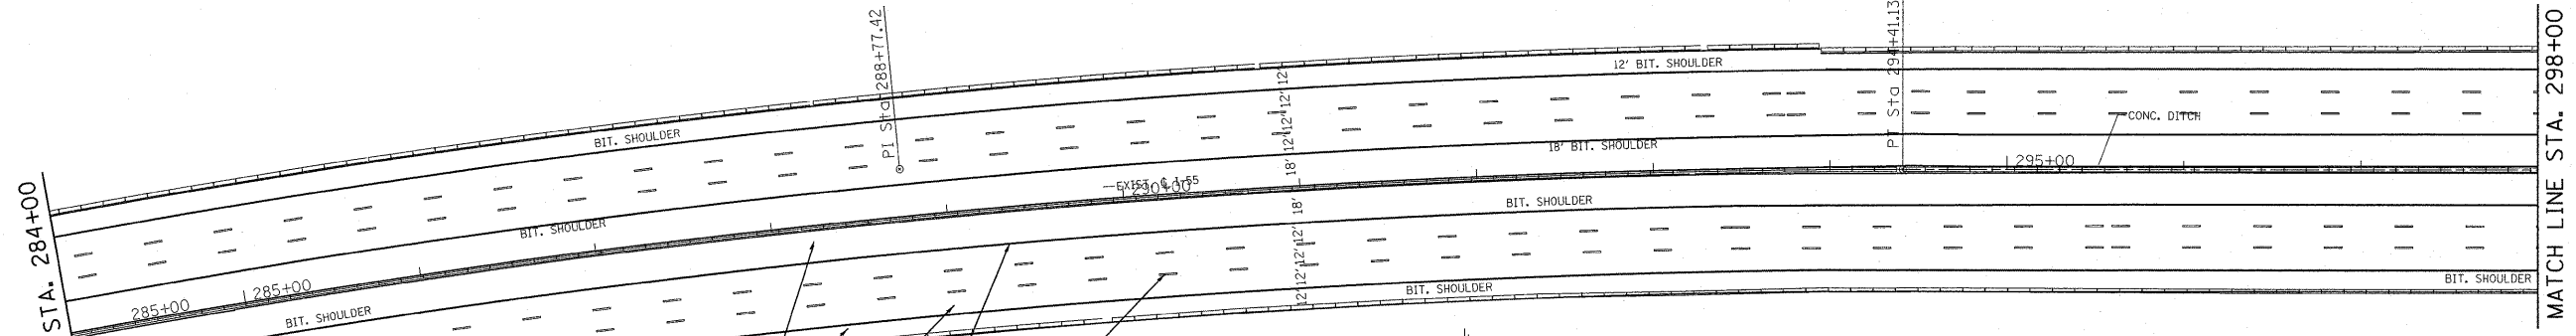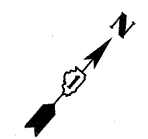

- (B)
- (2)
- (1)
- (C)
- (A)

- (1) PROP. HOT-MIX ASPHALT SURFACE REMOVAL, 4"
PROP. POLYMERIZED HMA SURFACE COURSE, SMA, N80, 2"
PROP. POLYMERIZED HMA BINDER COURSE, SMA, N80, 2"
- (2) PROP. HOT-MIX ASPHALT SURFACE REMOVAL, 3 3/4"
PROP. HMA SURFACE COURSE, MIX. "D", N70, 1 1/2"
PROP. HMA BINDER COURSE, IL-19, N70, 2 1/4"
- (3) PROP. HOT-MIX ASPHALT SURFACE REMOVAL, 2 1/4"
PROP. HMA SURFACE COURSE, MIX. "D", N70, 1 1/2"
PROP. POLY. LEVELING BINDER, IL-4.75, N50, 3/4"

| | | | | | | | | | |
|---|-----------------------------|------------|-----------|---|----------------------------------|-----------|-------------|------------------|--------------------|
| FILE NAME = | USER NAME = qureshiya | DESIGNED - | REVISED - | STATE OF ILLINOIS DEPARTMENT OF TRANSPORTATION | F.A.I. RTE. 55 | SECTION . | COUNTY COOK | TOTAL SHEETS 197 | SHEET NO. 27 |
| c:\pwork\pwork\qureshiya\0187440\DI11010-ahp-plan.dgn | PLOT SCALE = 52.9406 1/ IN. | DRAWN - | REVISED - | | SCALE: | SHEET NO. | OF SHEETS | STA. TO STA. | CONTRACT NO. 60164 |
| PLOT DATE = 1/3/2011 | DATE - | CHECKED - | REVISED - | | ILLINOIS FED. AID PROJECT | | | | |
| | | DATE - | REVISED - | | *10102-621, ETC, 0507-635K) RS-3 | | | | |