


STATE OF ILLINOIS
DEPARTMENT OF TRANSPORTATION

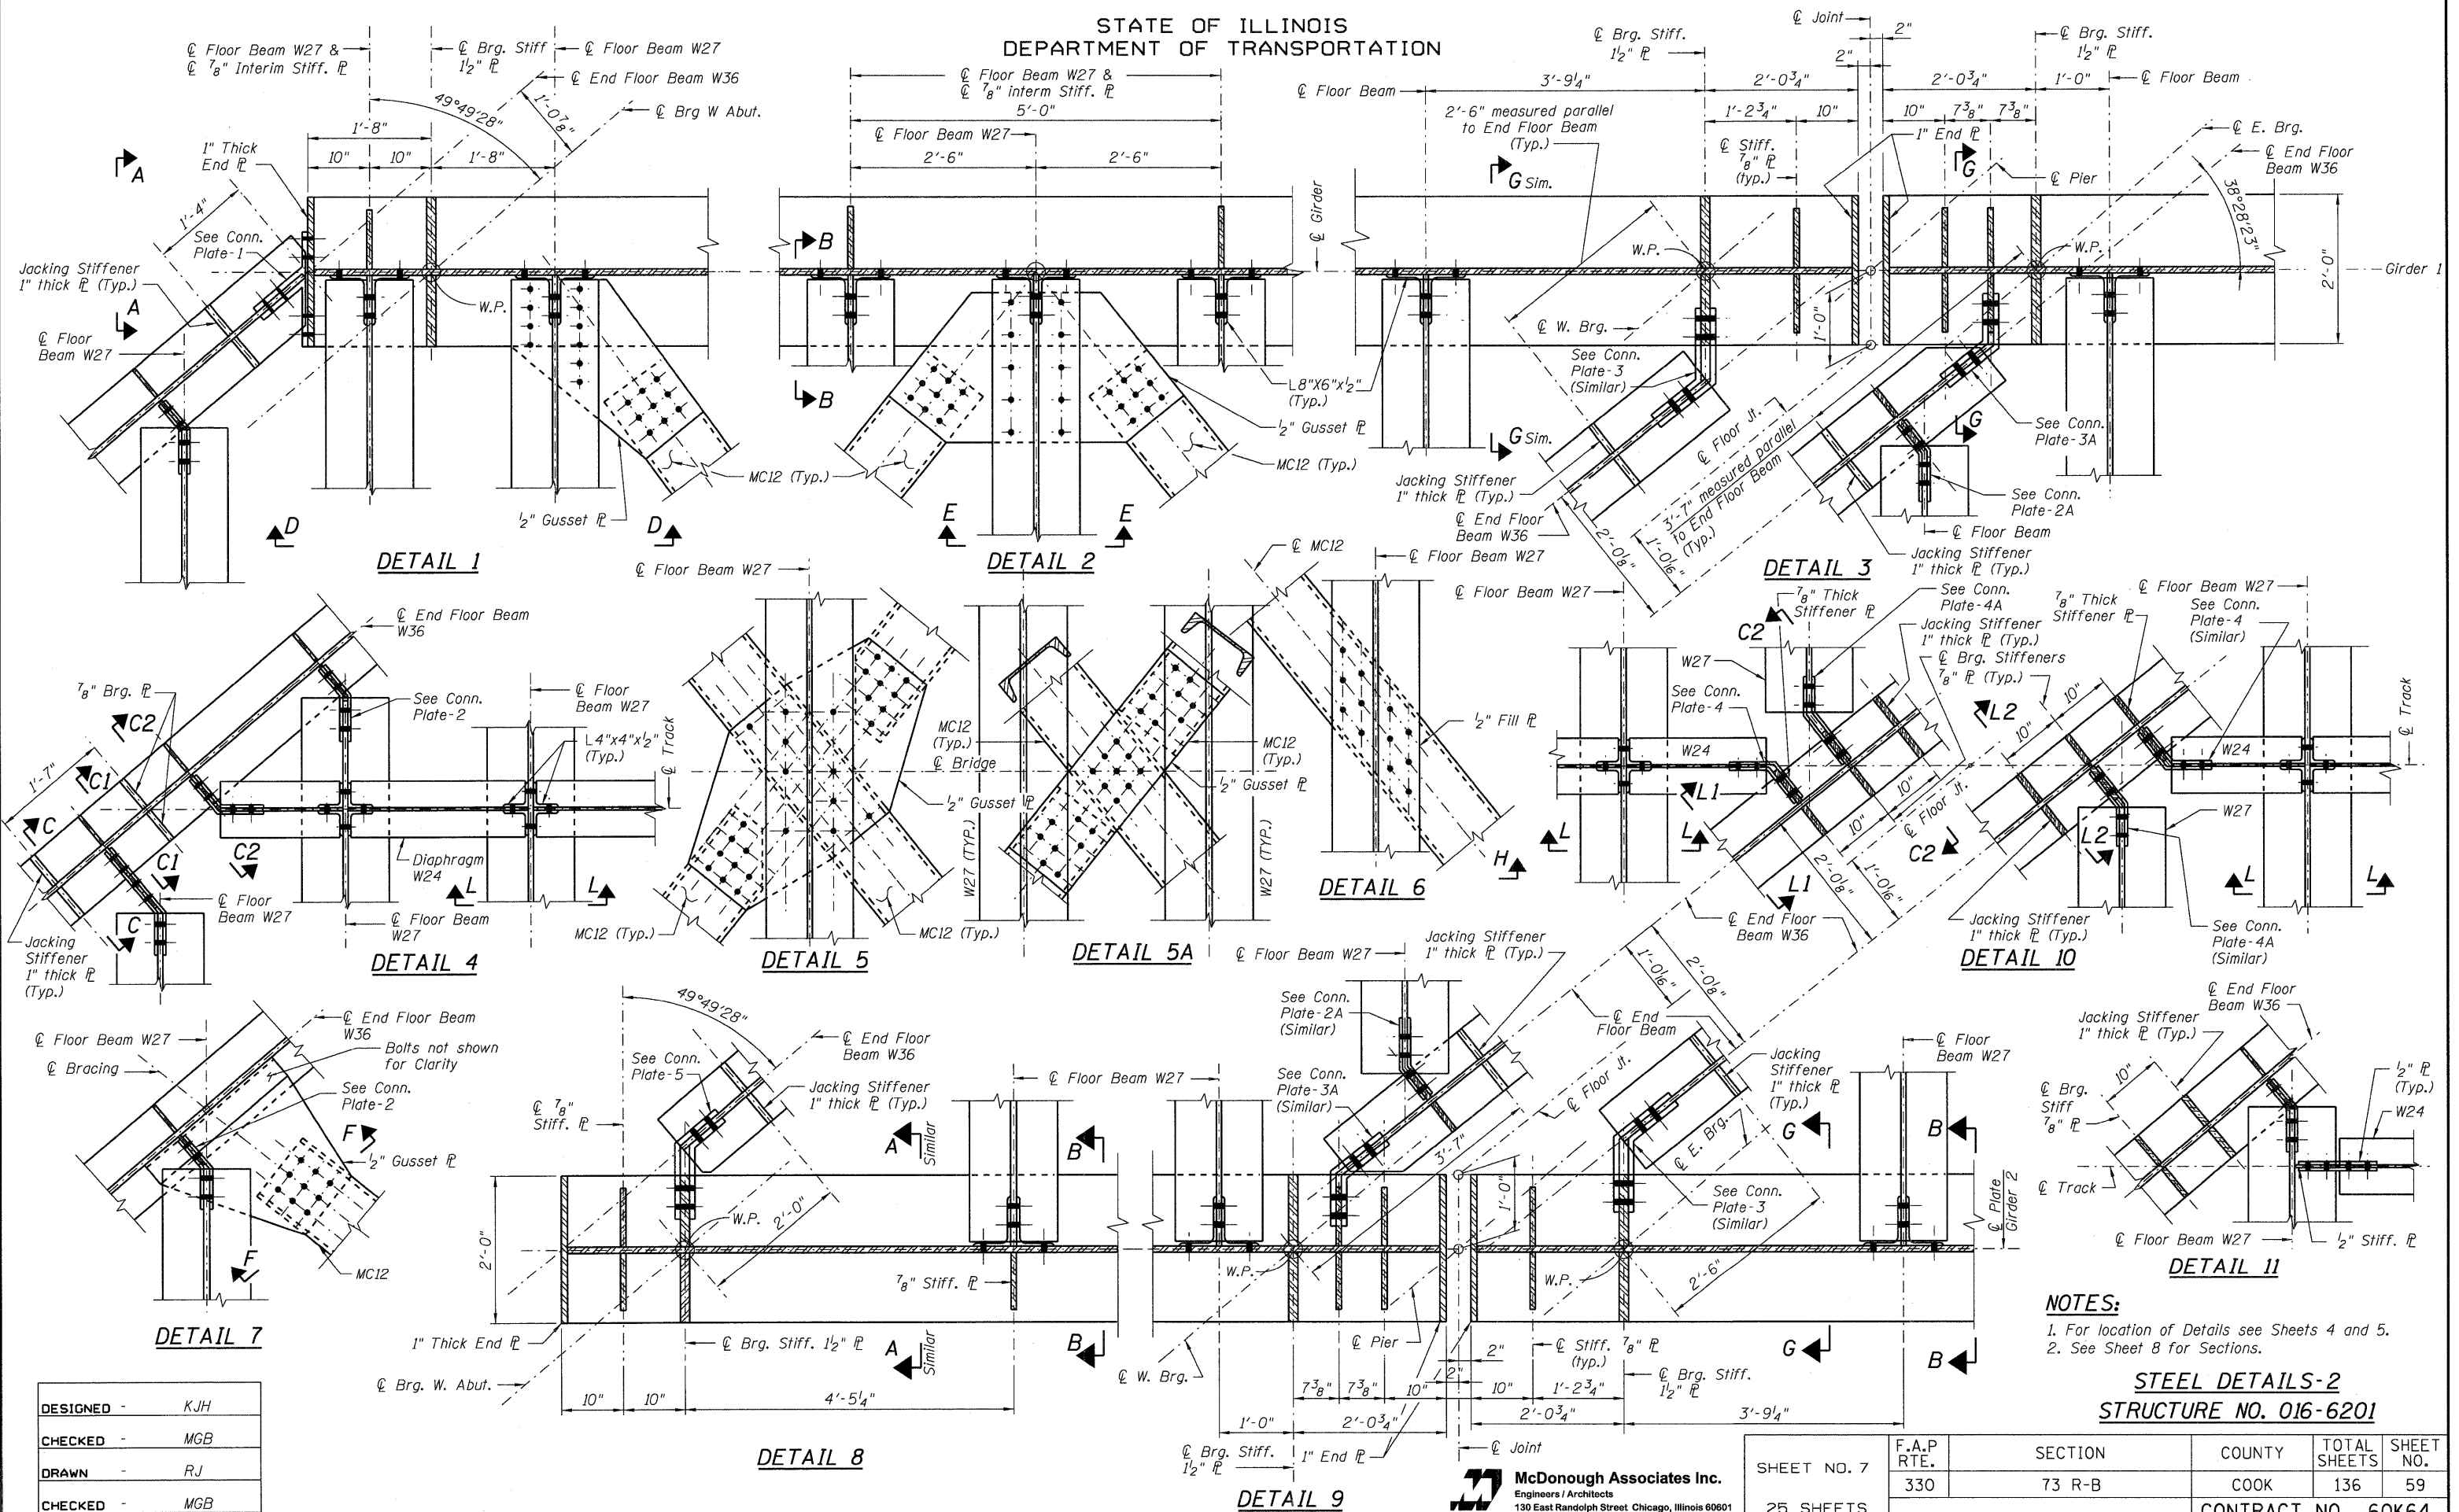

DESIGNED -	KJH
CHECKED -	MGB
DRAWN -	RJ
CHECKED -	MGB

NOTES:
1. For location of Details see Sheets 4 and 5.
2. See Sheet 8 for Sections.

**STEEL DETAILS-2
STRUCTURE NO. 016-6201**

McDonough Associates Inc.
Engineers / Architects
130 East Randolph Street Chicago, Illinois 60601

SHEET NO. 7 25 SHEETS	F.A.P. RTE.	SECTION	COUNTY	TOTAL SHEETS	SHEET NO.
	330	73 R-B	COOK	136	59
DATE: 12/17/10			ILLINOIS FED. AID PROJECT		
CONTRACT NO. 60K64					