




EXISTING TYPICAL SECTION - IL ROUTE 23
SOUTH OF RIVER
 STA. 793+00 TO 798+00

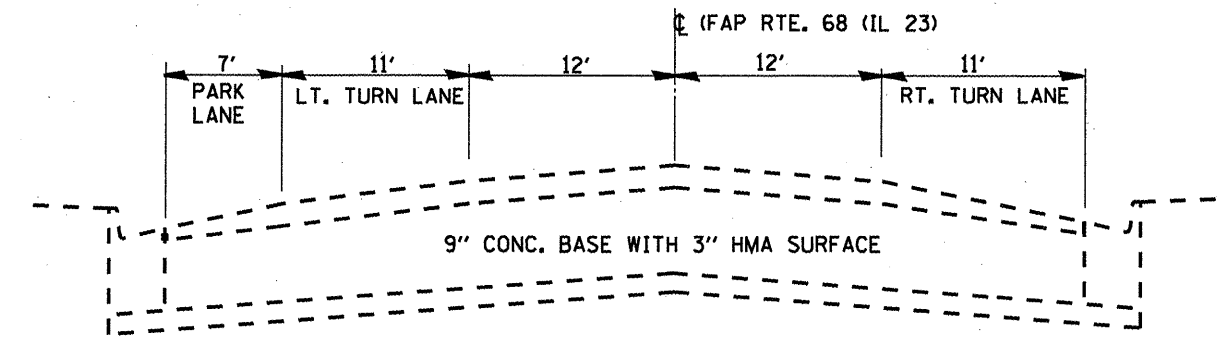

EXISTING TYPICAL SECTION - IL ROUTE 23
NORTH OF RIVER
 LINCOLN PLACE TO MAIN ST.
 STA. 816+84.60 TO STA. 817+50.66 (COLUMBUS ST.)
 STA. 817+63.57 TO STA. 817+98.32 (LASALLE ST.)

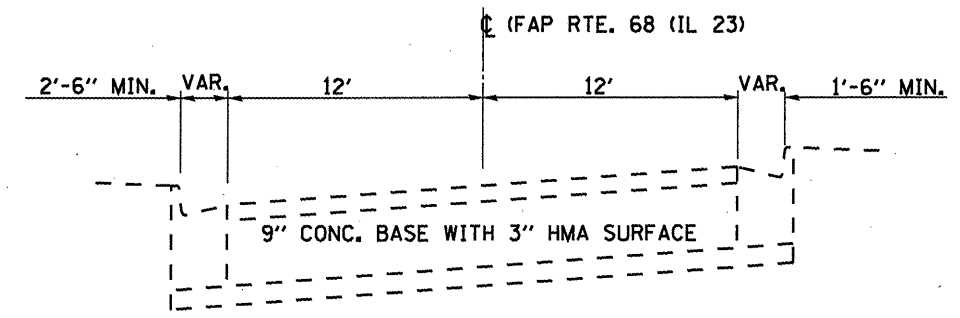

EXISTING TYPICAL SECTION - IL ROUTE 23
NORTH OF RIVER
 BRIDGE ABUT. TO LINCOLN PLACE
 STA. 811+95.50 TO STA. 816+84.60 (COLUMBUS ST.)
 STA. 811+95.50 TO STA. 817+63.57 (LASALLE ST.)

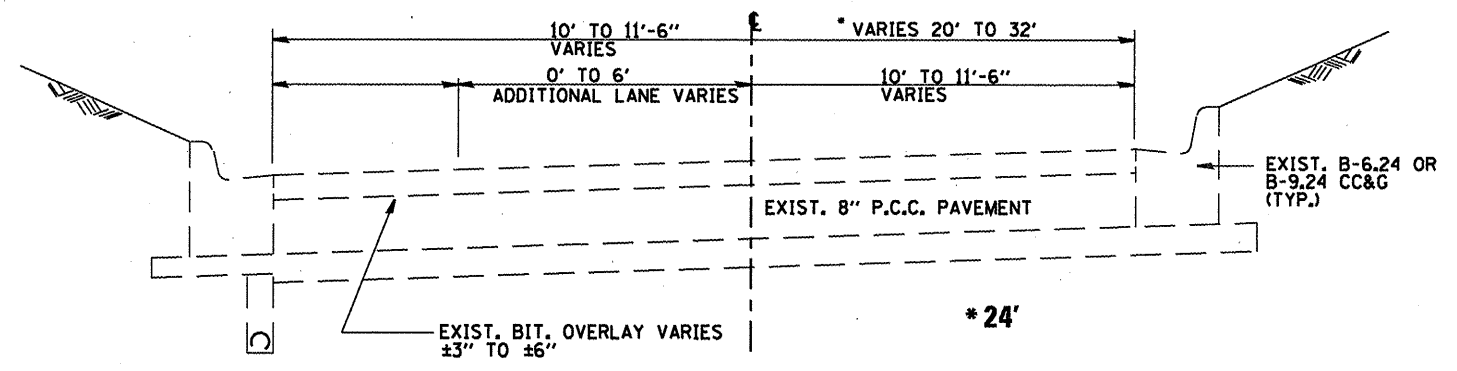

EXISTING TYPICAL SECTION - IL ROUTE 71