


DATE	
BY	
SURVEYED	
REVISIONS	
NOTE BOOK	
TEMP. AREAS	
AREAS CHECKED	
NO.	

DATE	
BY	
SURVEYED	
REVISIONS	
NOTE BOOK	
TEMP. AREAS	
AREAS CHECKED	
NO.	

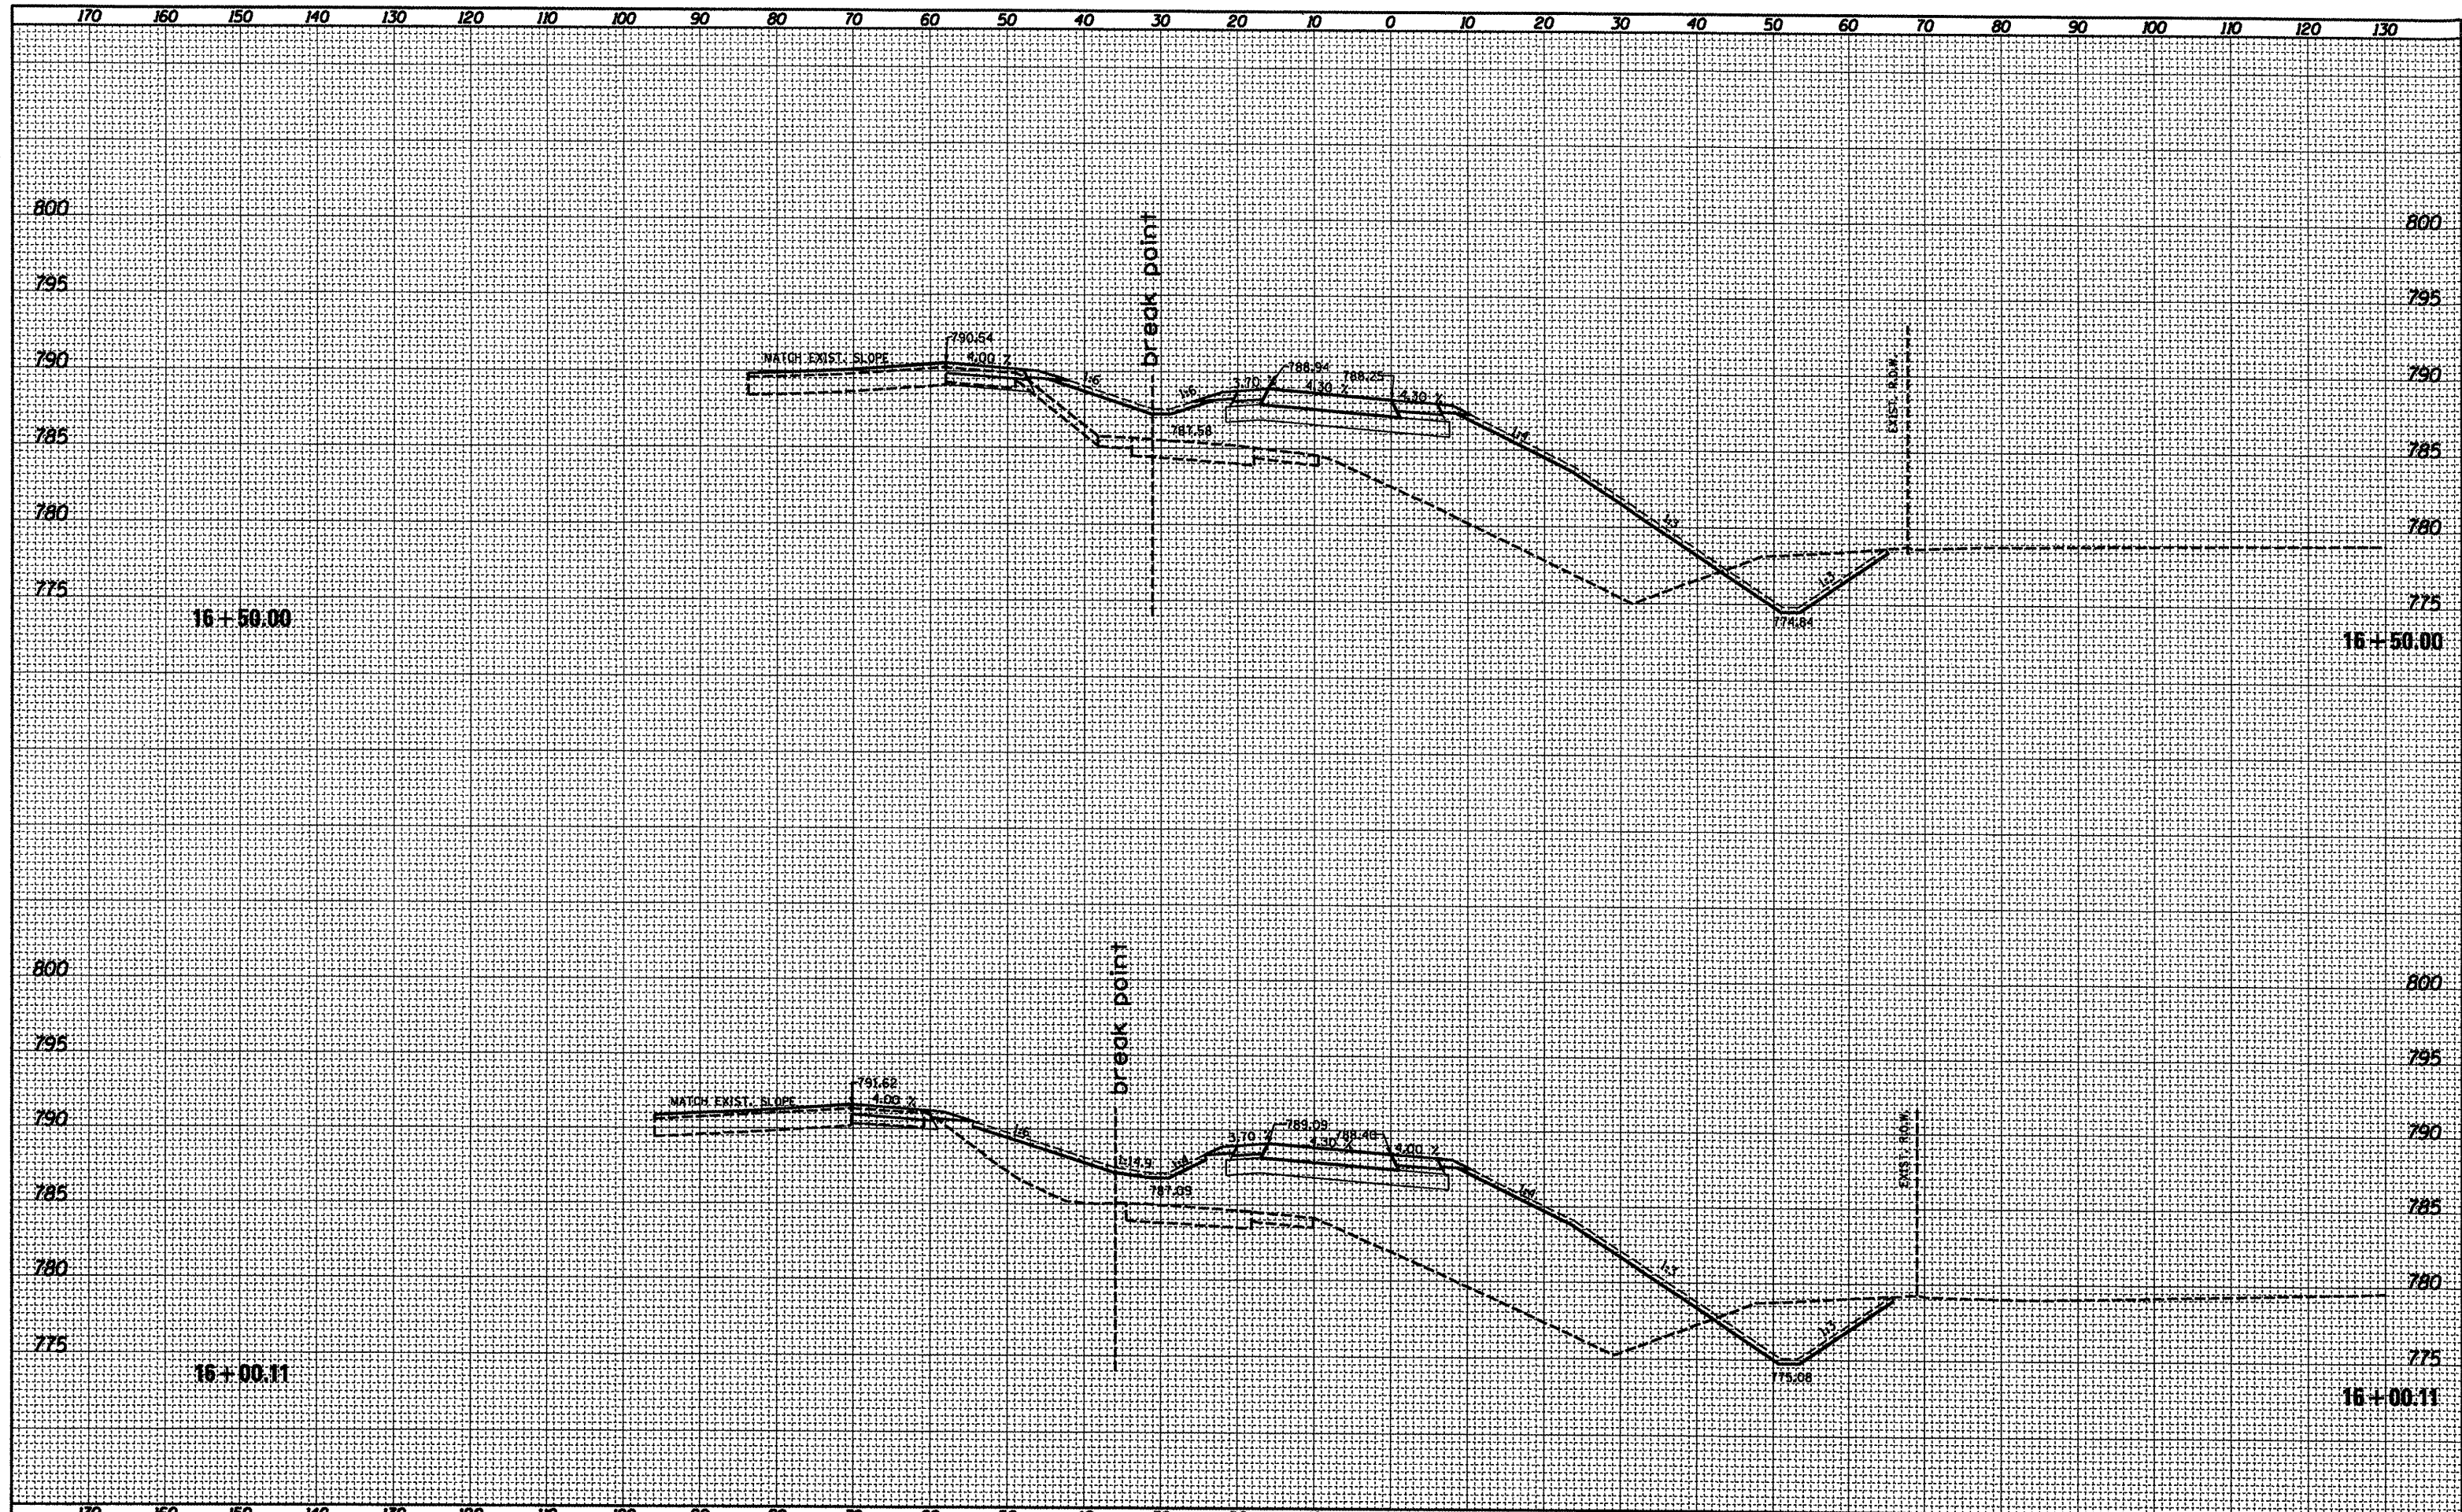

FILE NAME = D468506-xscm_13.dgn	USER NAME = bergsteker06	DESIGNED -	REVISED -	<b>STATE OF ILLINOIS DEPARTMENT OF TRANSPORTATION</b>	<b>RAMP H X SECTIONS</b>	F.A.T. RTE. 74	SECTION (48-271R,RS-4)	COUNTY KNOX	TOTAL SHEETS 103	SHEET NO. 76		
PLOT SCALE = 20.0000' / IN.	CHECKED -	REVISED -	SCALE:			SHEET NO. OF SHEETS	STA. 16+00.11 TO STA. 16+50.00	CONTRACT NO. 68506				
PLOT DATE = 12/20/2010	DATE -	REVISED -	ILLINOIS FED. AID PROJECT									