


DATE	
BY	
SURVEYED	
PLOTTED	
NOTE BOOK	
AREAS CHECKED	
NO.	

DATE	
BY	
SURVEYED	
PLOTTED	
NOTE BOOK	
AREAS CHECKED	
NO.	

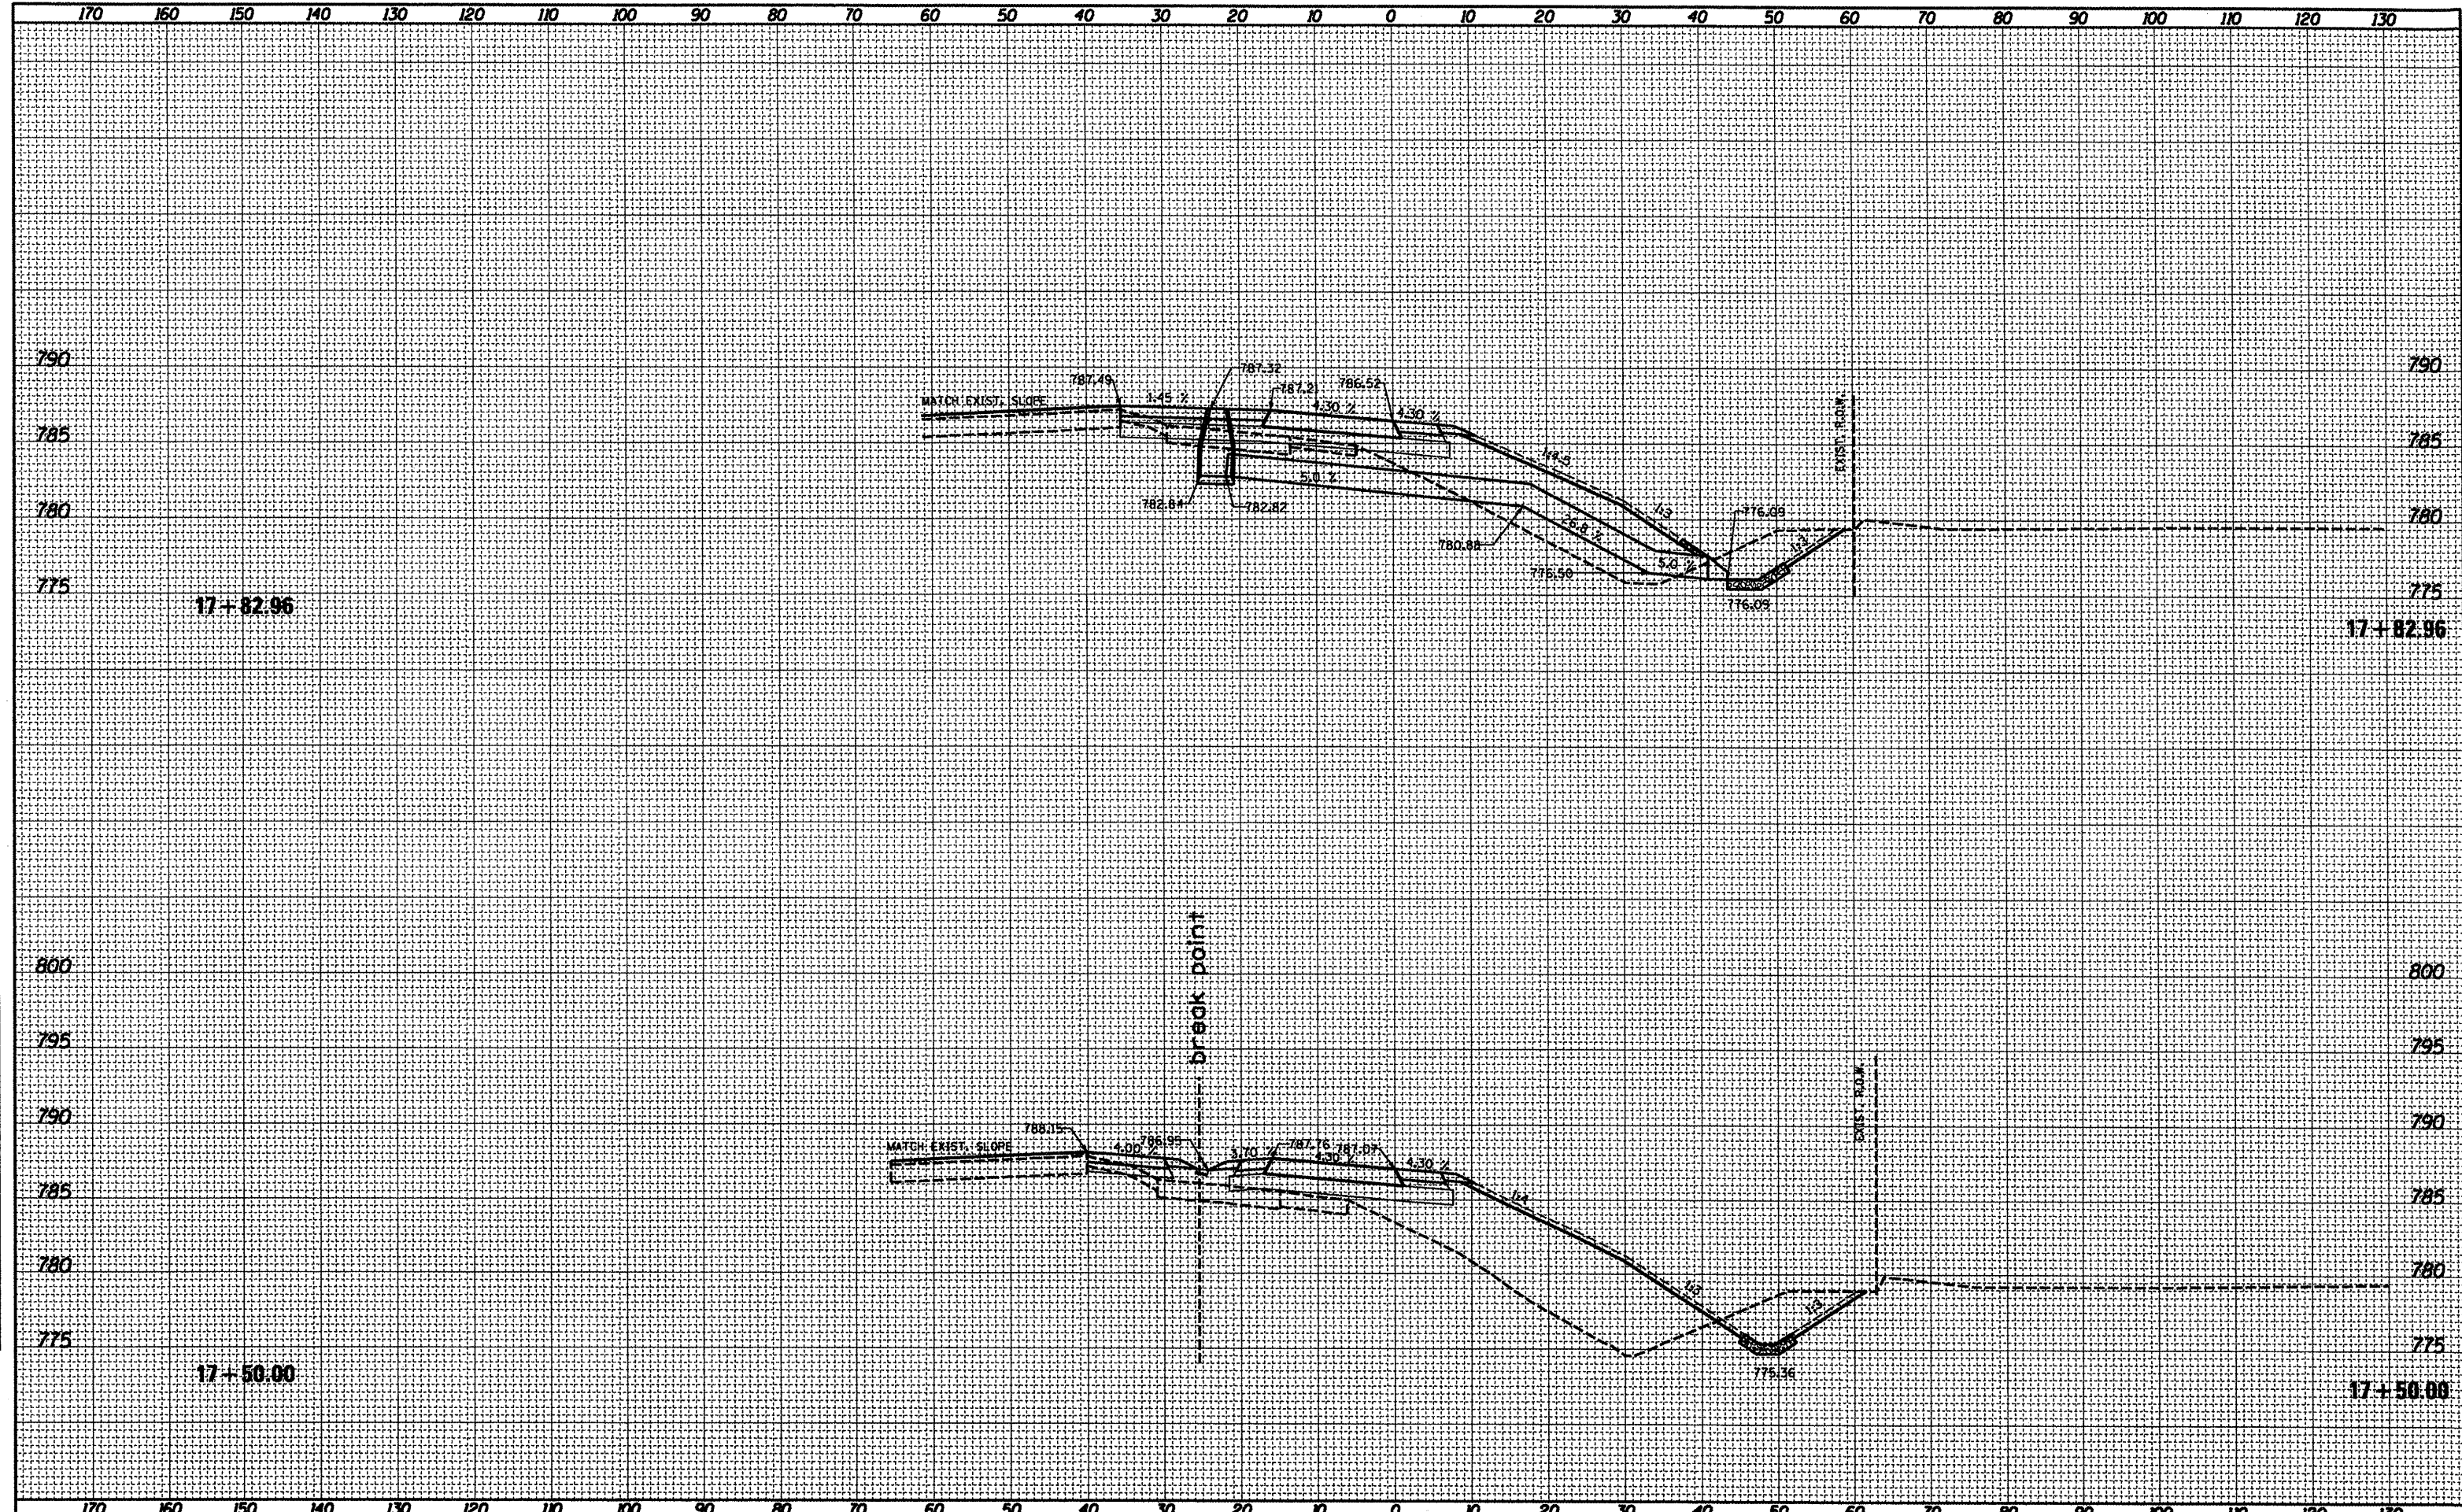

FILE NAME = D468596-xscm_13.dgn	USER NAME = bergstokeraa	DESIGNED -	REVISED -	STATE OF ILLINOIS DEPARTMENT OF TRANSPORTATION	RAMP H X SECTIONS			F.A.I. RTE. 74	SECTION (48-27R-RS-4)	COUNTY KNOX	TOTAL SHEETS 103	SHEET NO. 70
		DRAWN -	REVISED -		SCALE:			CONTRACT NO. 68506				
		CHECKED -	REVISED -		SHEET NO. OF SHEETS STA. 17+50.00 TO STA. 17+82.96			ILLINOIS FED. AID PROJECT				
		DATE -	REVISED -									