


DATE	
BY	
FINAL SURVEY	
PLOTTED	
NOTE BOOK	
AREAS CHECKED	
NO.	

DATE	
BY	
ORIGINAL SURVEY	
PLOTTED	
NOTE BOOK	
AREAS CHECKED	
NO.	

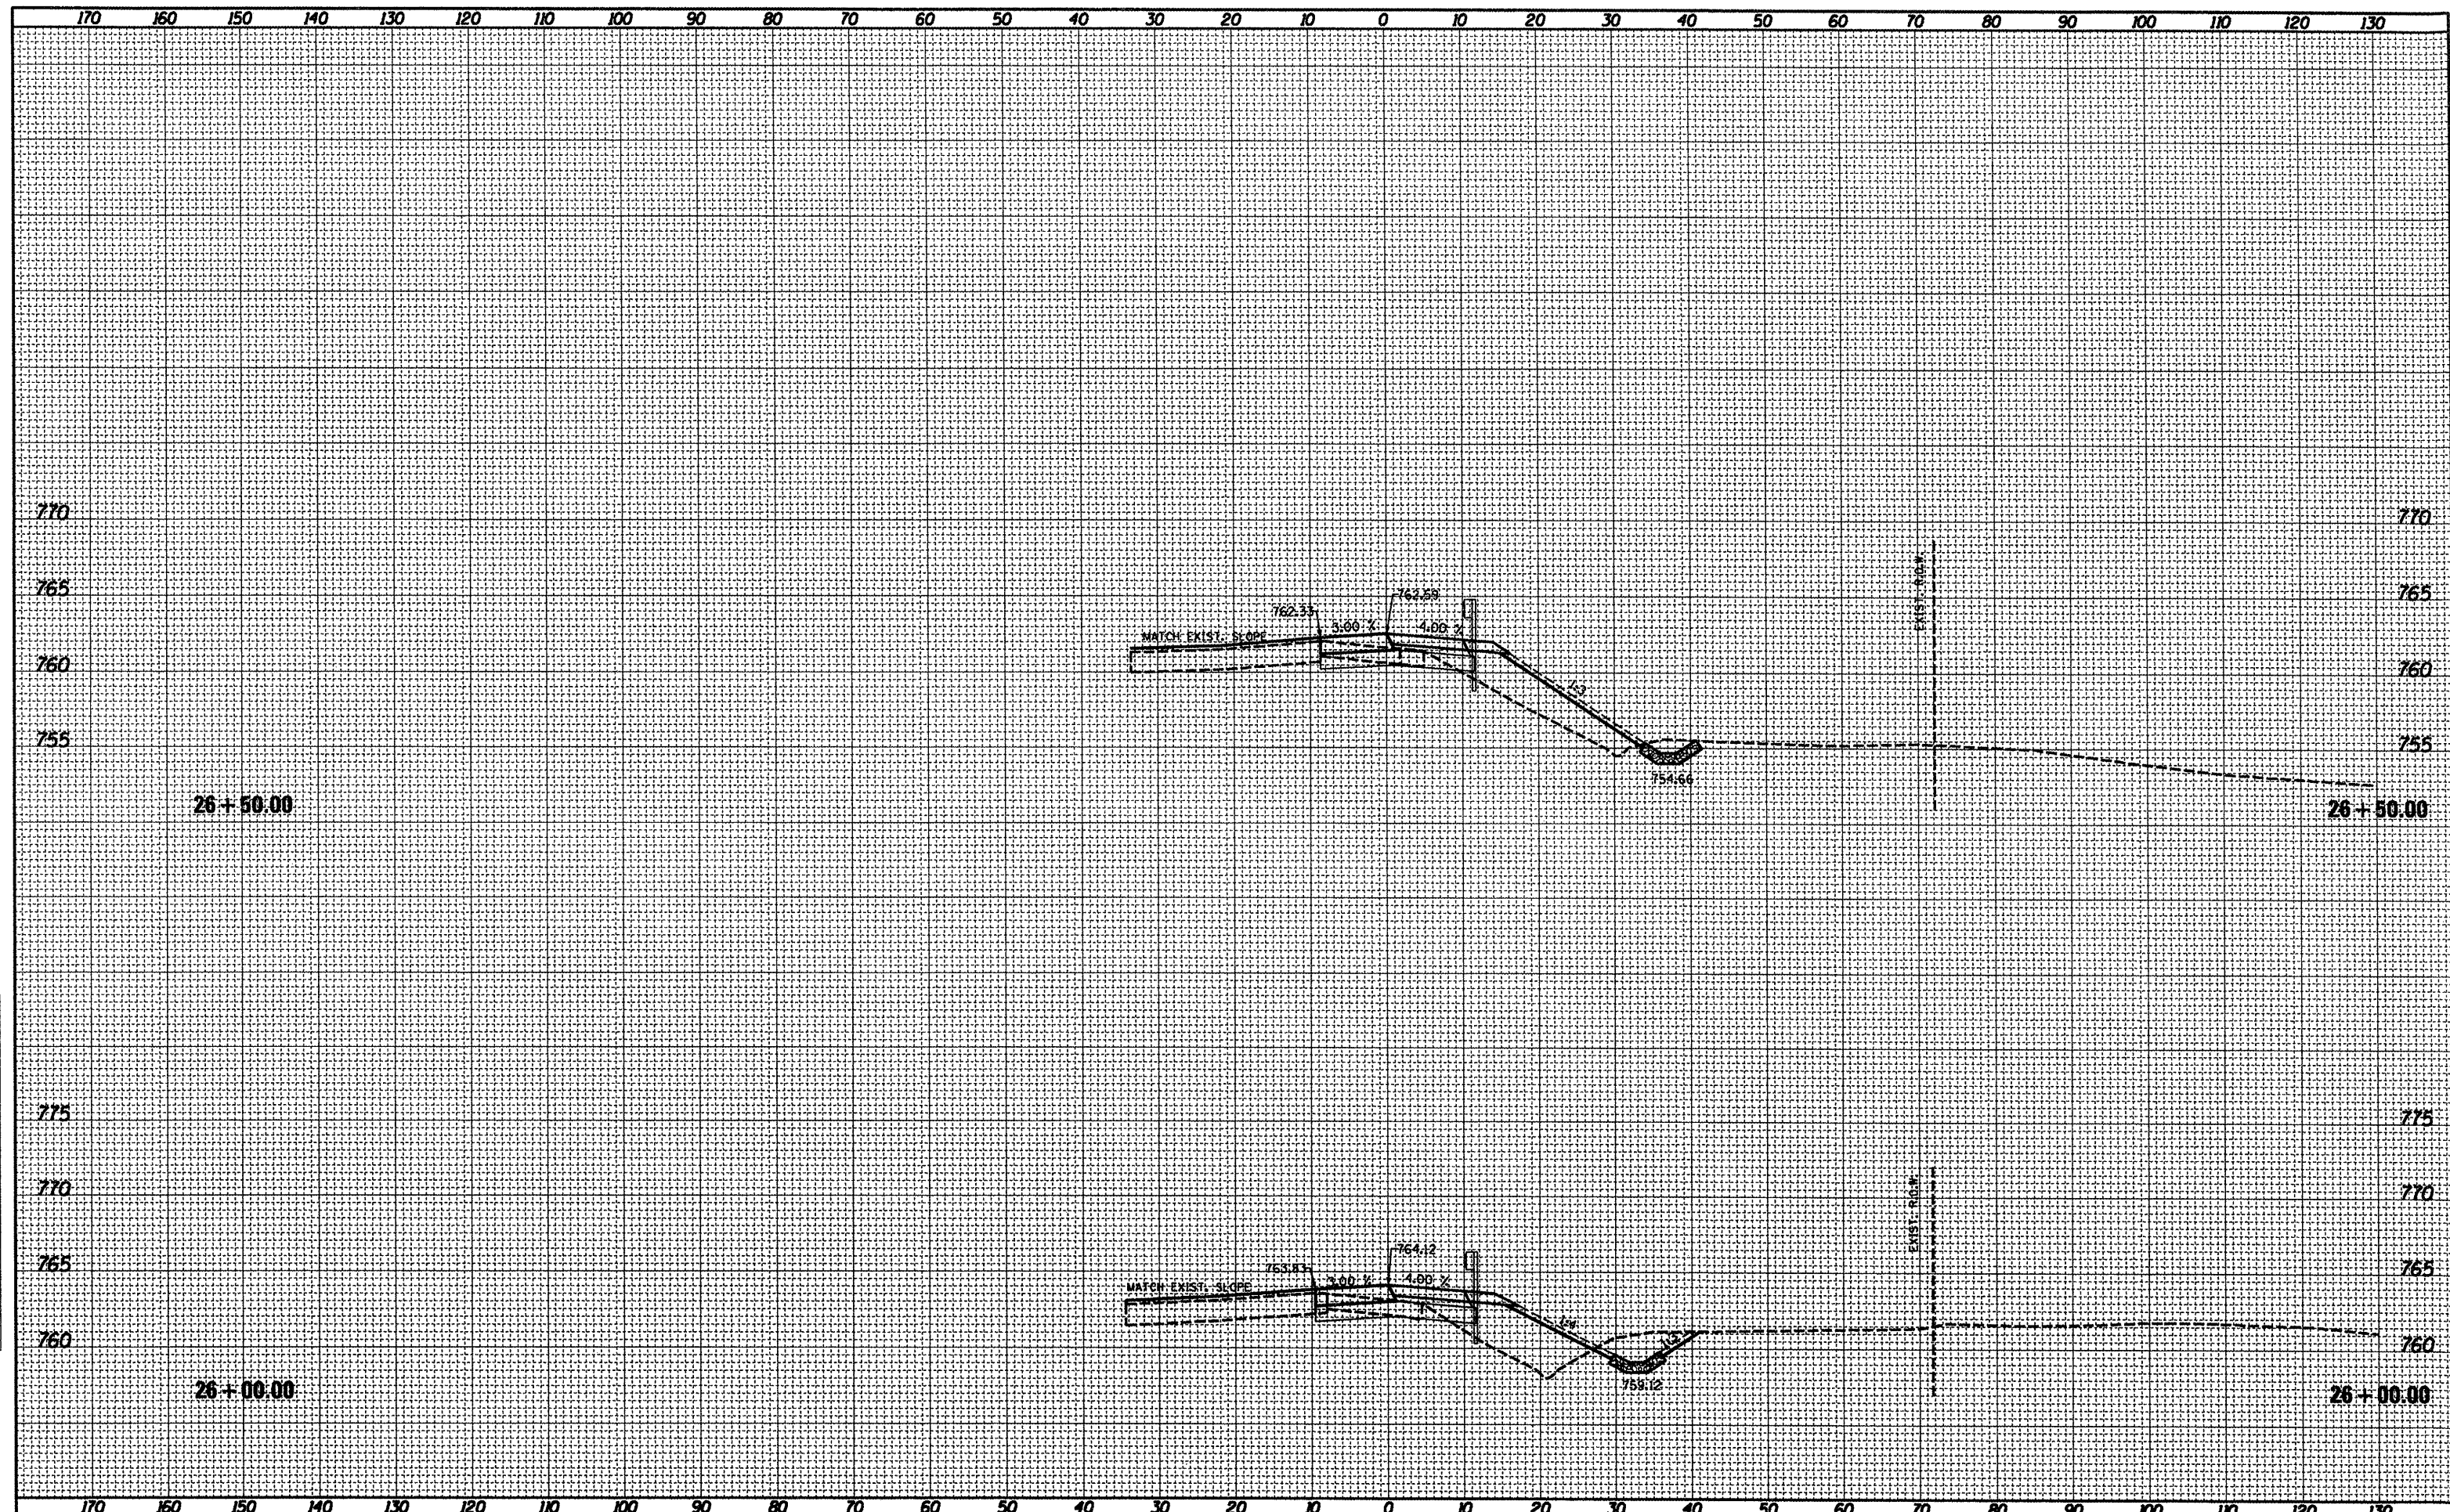

FILE NAME = 0468506-xscm.13.dgn	USER NAME = bargataker00	DESIGNED -	REVISED -	STATE OF ILLINOIS DEPARTMENT OF TRANSPORTATION	RAMP H X SECTIONS		F.A.J. RIE.	SECTION	COUNTY	TOTAL SHEETS	SHEET NO.
		DRAWN -	REVISED -		74	(48-27)R,RS-4	KNOX	103	87		
		CHECKED -	REVISED -		SCALE:	SHEET NO. OF SHEETS	STA. 26+00.00 TO STA. 26+50.00	CONTRACT NO. 68506			
		DATE -	REVISED -		ILLINOIS FED. AID PROJECT						