


DATE	
BY	
SURVEYED	
TEMPLATE	
AREAS	
CHECKED	
FINAL SURVEY	
NOTE BOOK	
NO.	

DATE	
BY	
SURVEYED	
TEMPLATE	
AREAS	
CHECKED	
ORIGINAL SURVEY	
NOTE BOOK	
NO.	

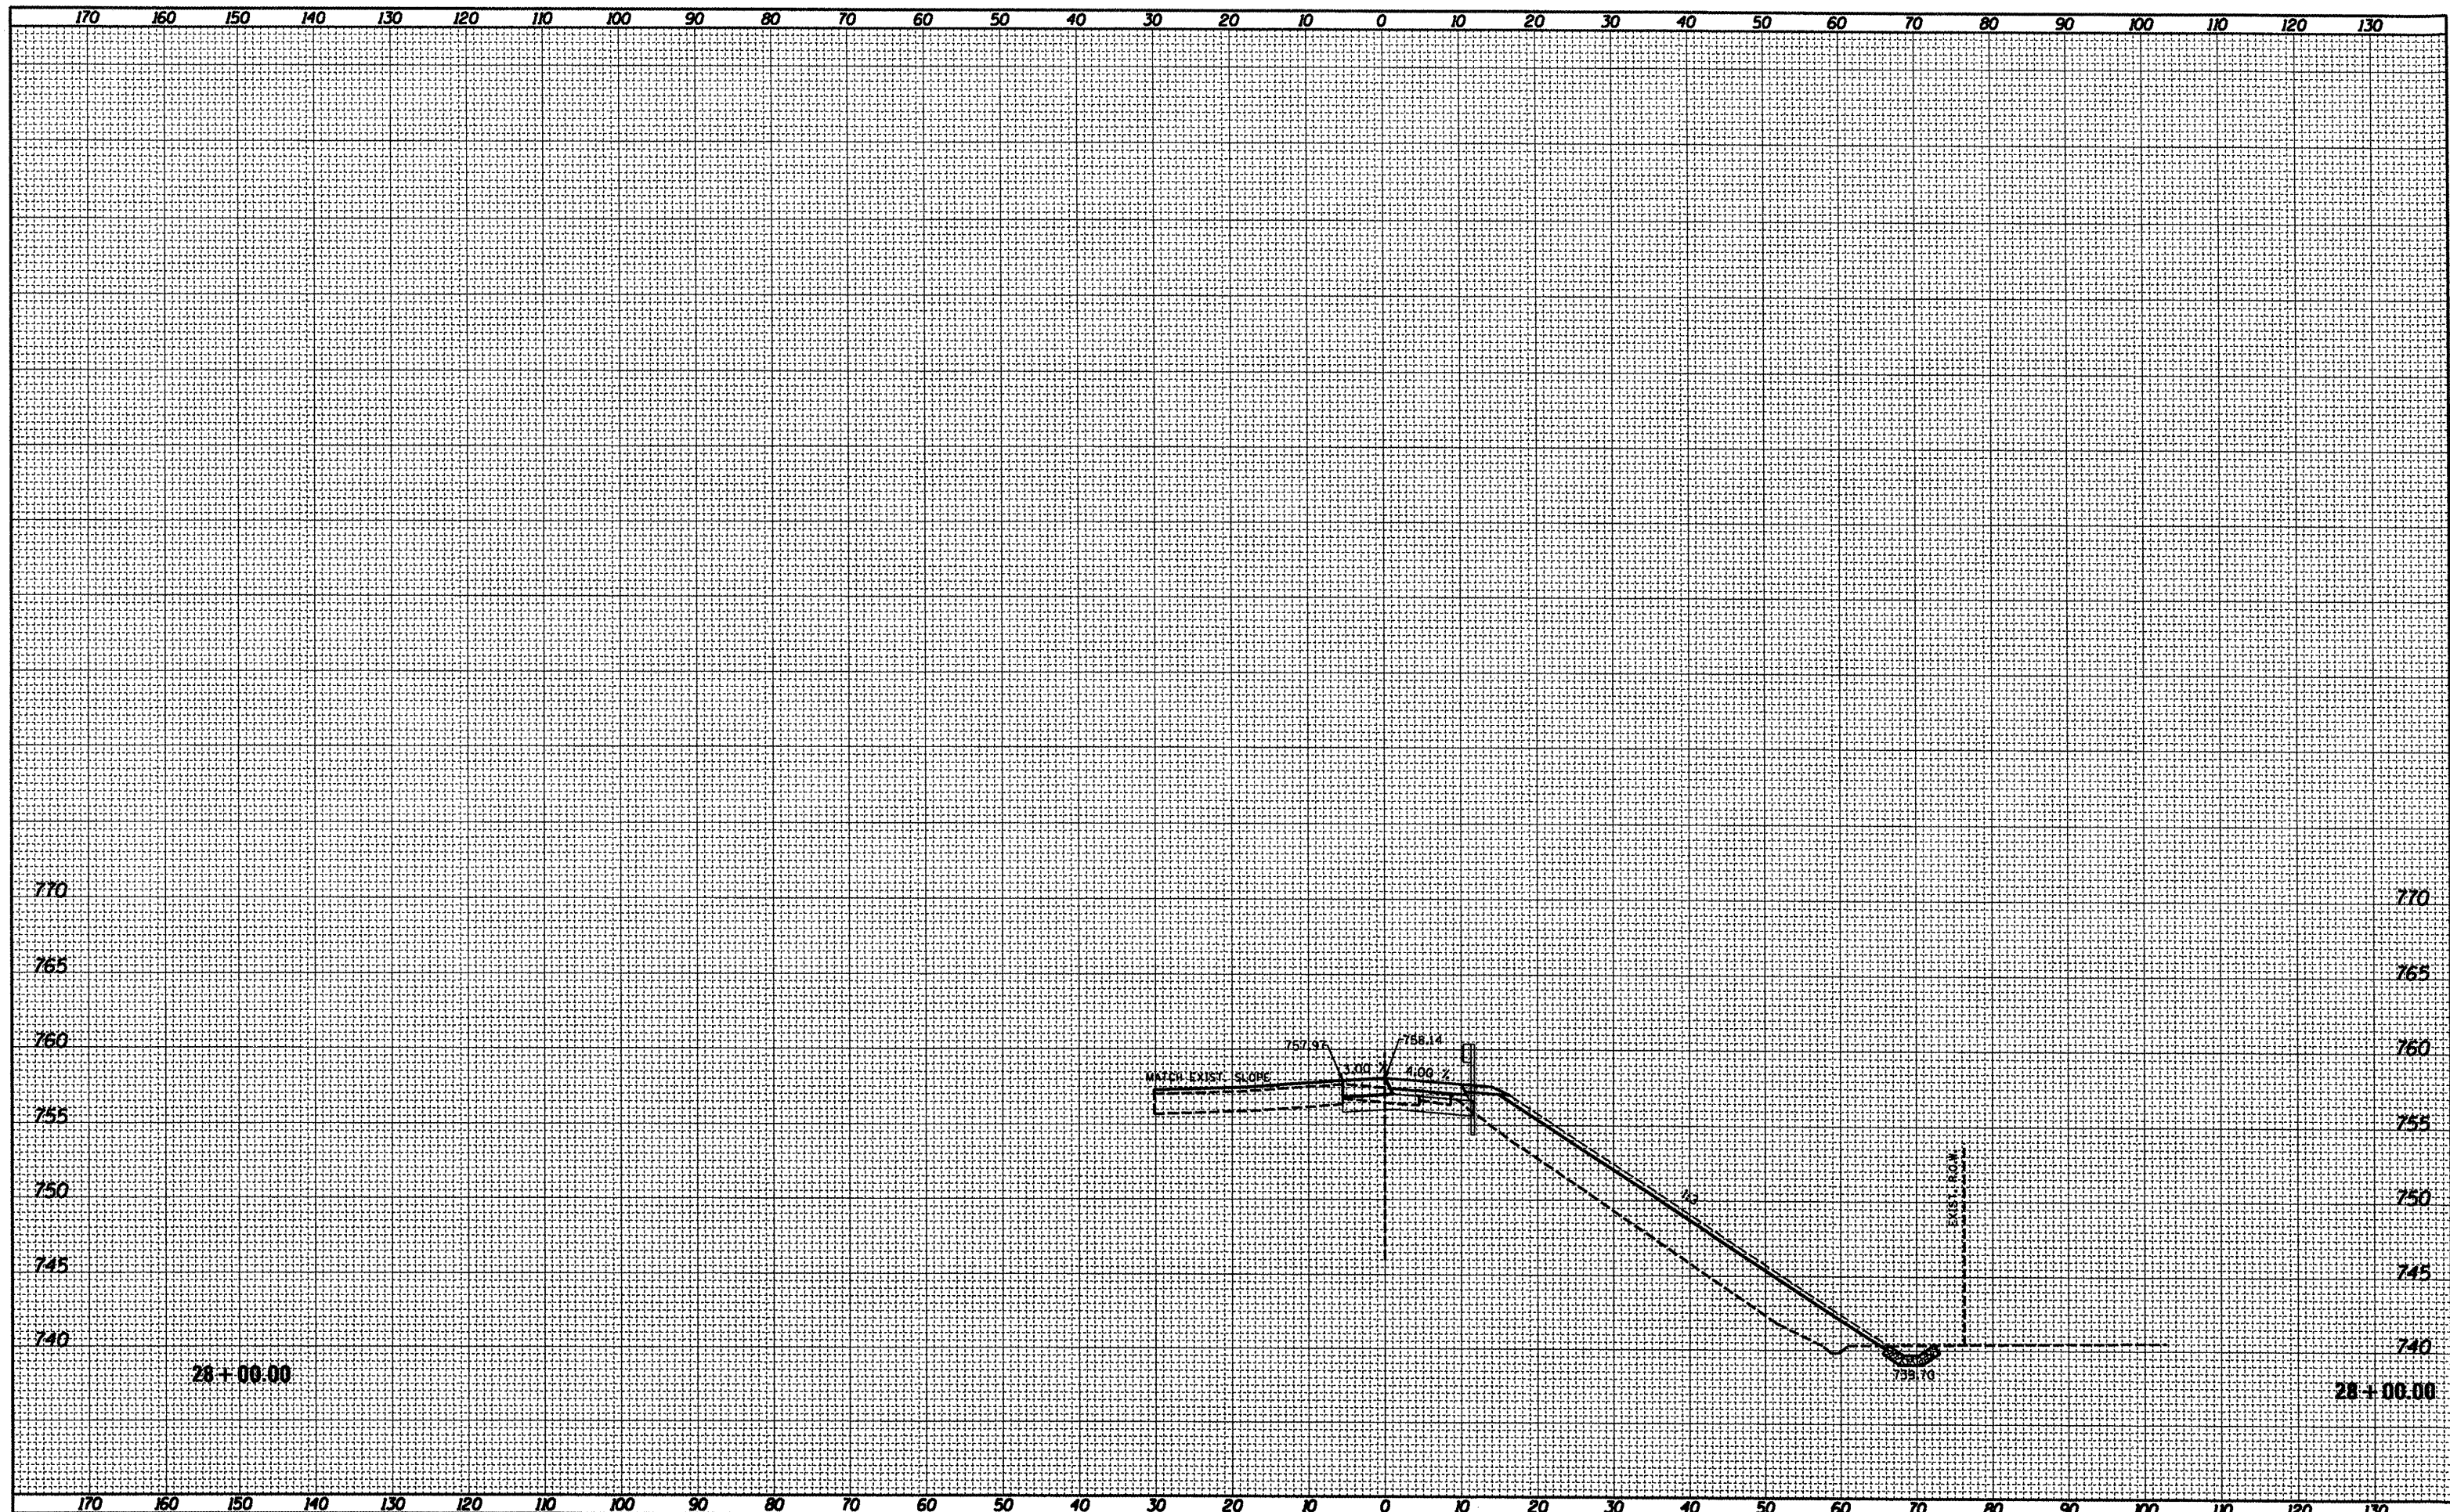

FILE NAME = D468506-xscm_13.dgn	USER NAME = bergstokerae	DESIGNED -	REVISED -	<b>STATE OF ILLINOIS</b> <b>DEPARTMENT OF TRANSPORTATION</b>	<b>RAMP H X SECTIONS</b>		F.A.I. RTE. 74	SECTION (48-271R,RS-4)	COUNTY KNOX	TOTAL SHEETS 103	SHEET NO. 89	
PLOT SCALE = 20.0000' / IN.	CHECKED -	REVISED -	REVISED -		SCALE:	SHEET NO. OF SHEETS	STA. 28+00.00 TO STA. 28+00.00	CONTRACT NO. 68506		ILLINOIS FED. AID PROJECT		
PLOT DATE = 12/20/2018	DATE -	REVISED -	REVISED -									