


DATE	
BY	
SURVEYED	
TEMPLATE	
NOTE BOOK	
AREAS CHECKED	
NO.	

DATE	
BY	
SURVEYED	
TEMPLATE	
NOTE BOOK	
AREAS CHECKED	
NO.	

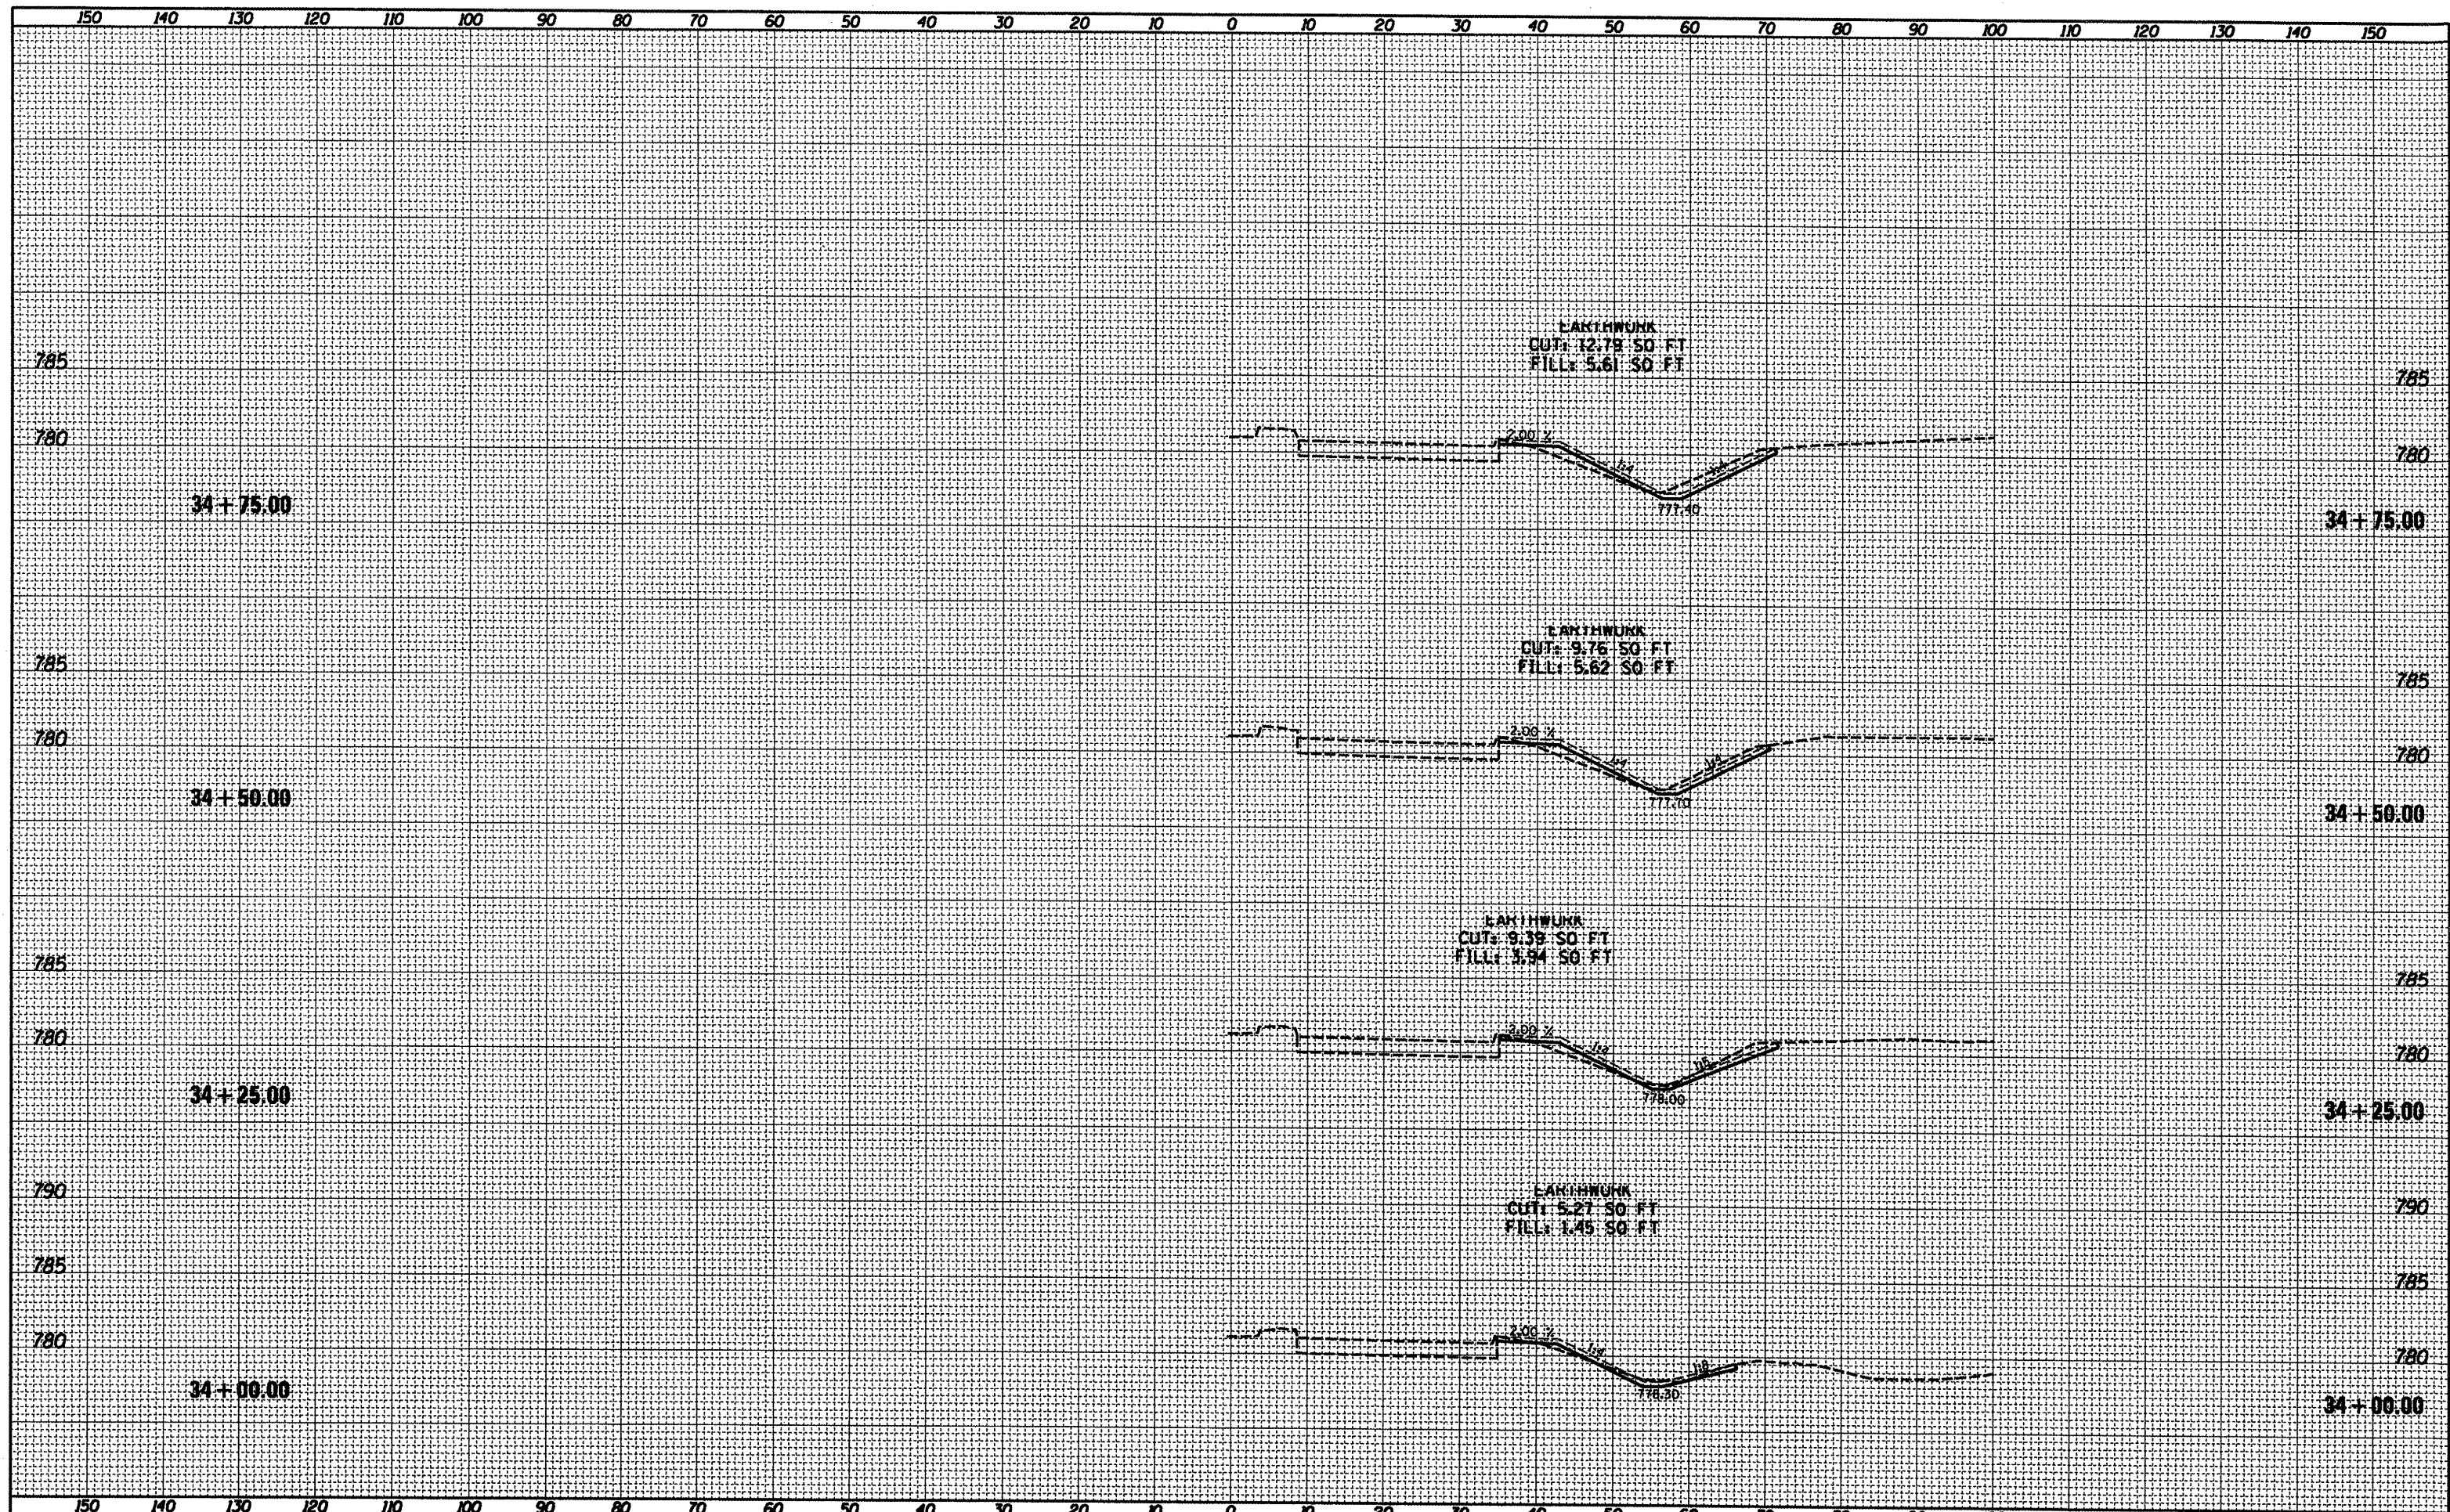

FILE NAME = D:\68506-xscn_13.dgn	USER NAME = bergstetee	DESIGNED -	REVISOR -	STATE OF ILLINOIS DEPARTMENT OF TRANSPORTATION	MAIN ST. X SECTIONS SCALE: SHEET NO. OF SHEETS STA. 34+00.00 TO STA. 34+75.00	F.A.I. RTE. 74	SECTION (48-27R,RS-4)	COUNTY KNOX	TOTAL SHEETS 103	SHEET NO. 94
PLOT SCALE = 20,000' / IN.	CHECKED -	REVISOR -	CONTRACT NO. 68506							
PLOT DATE = 12/20/2018	DATE -	REVISOR -	ILLINOIS FED. AID PROJECT							