


# T.3N.-R.7E., 3rd P.M. STANFORD TOWNSHIP

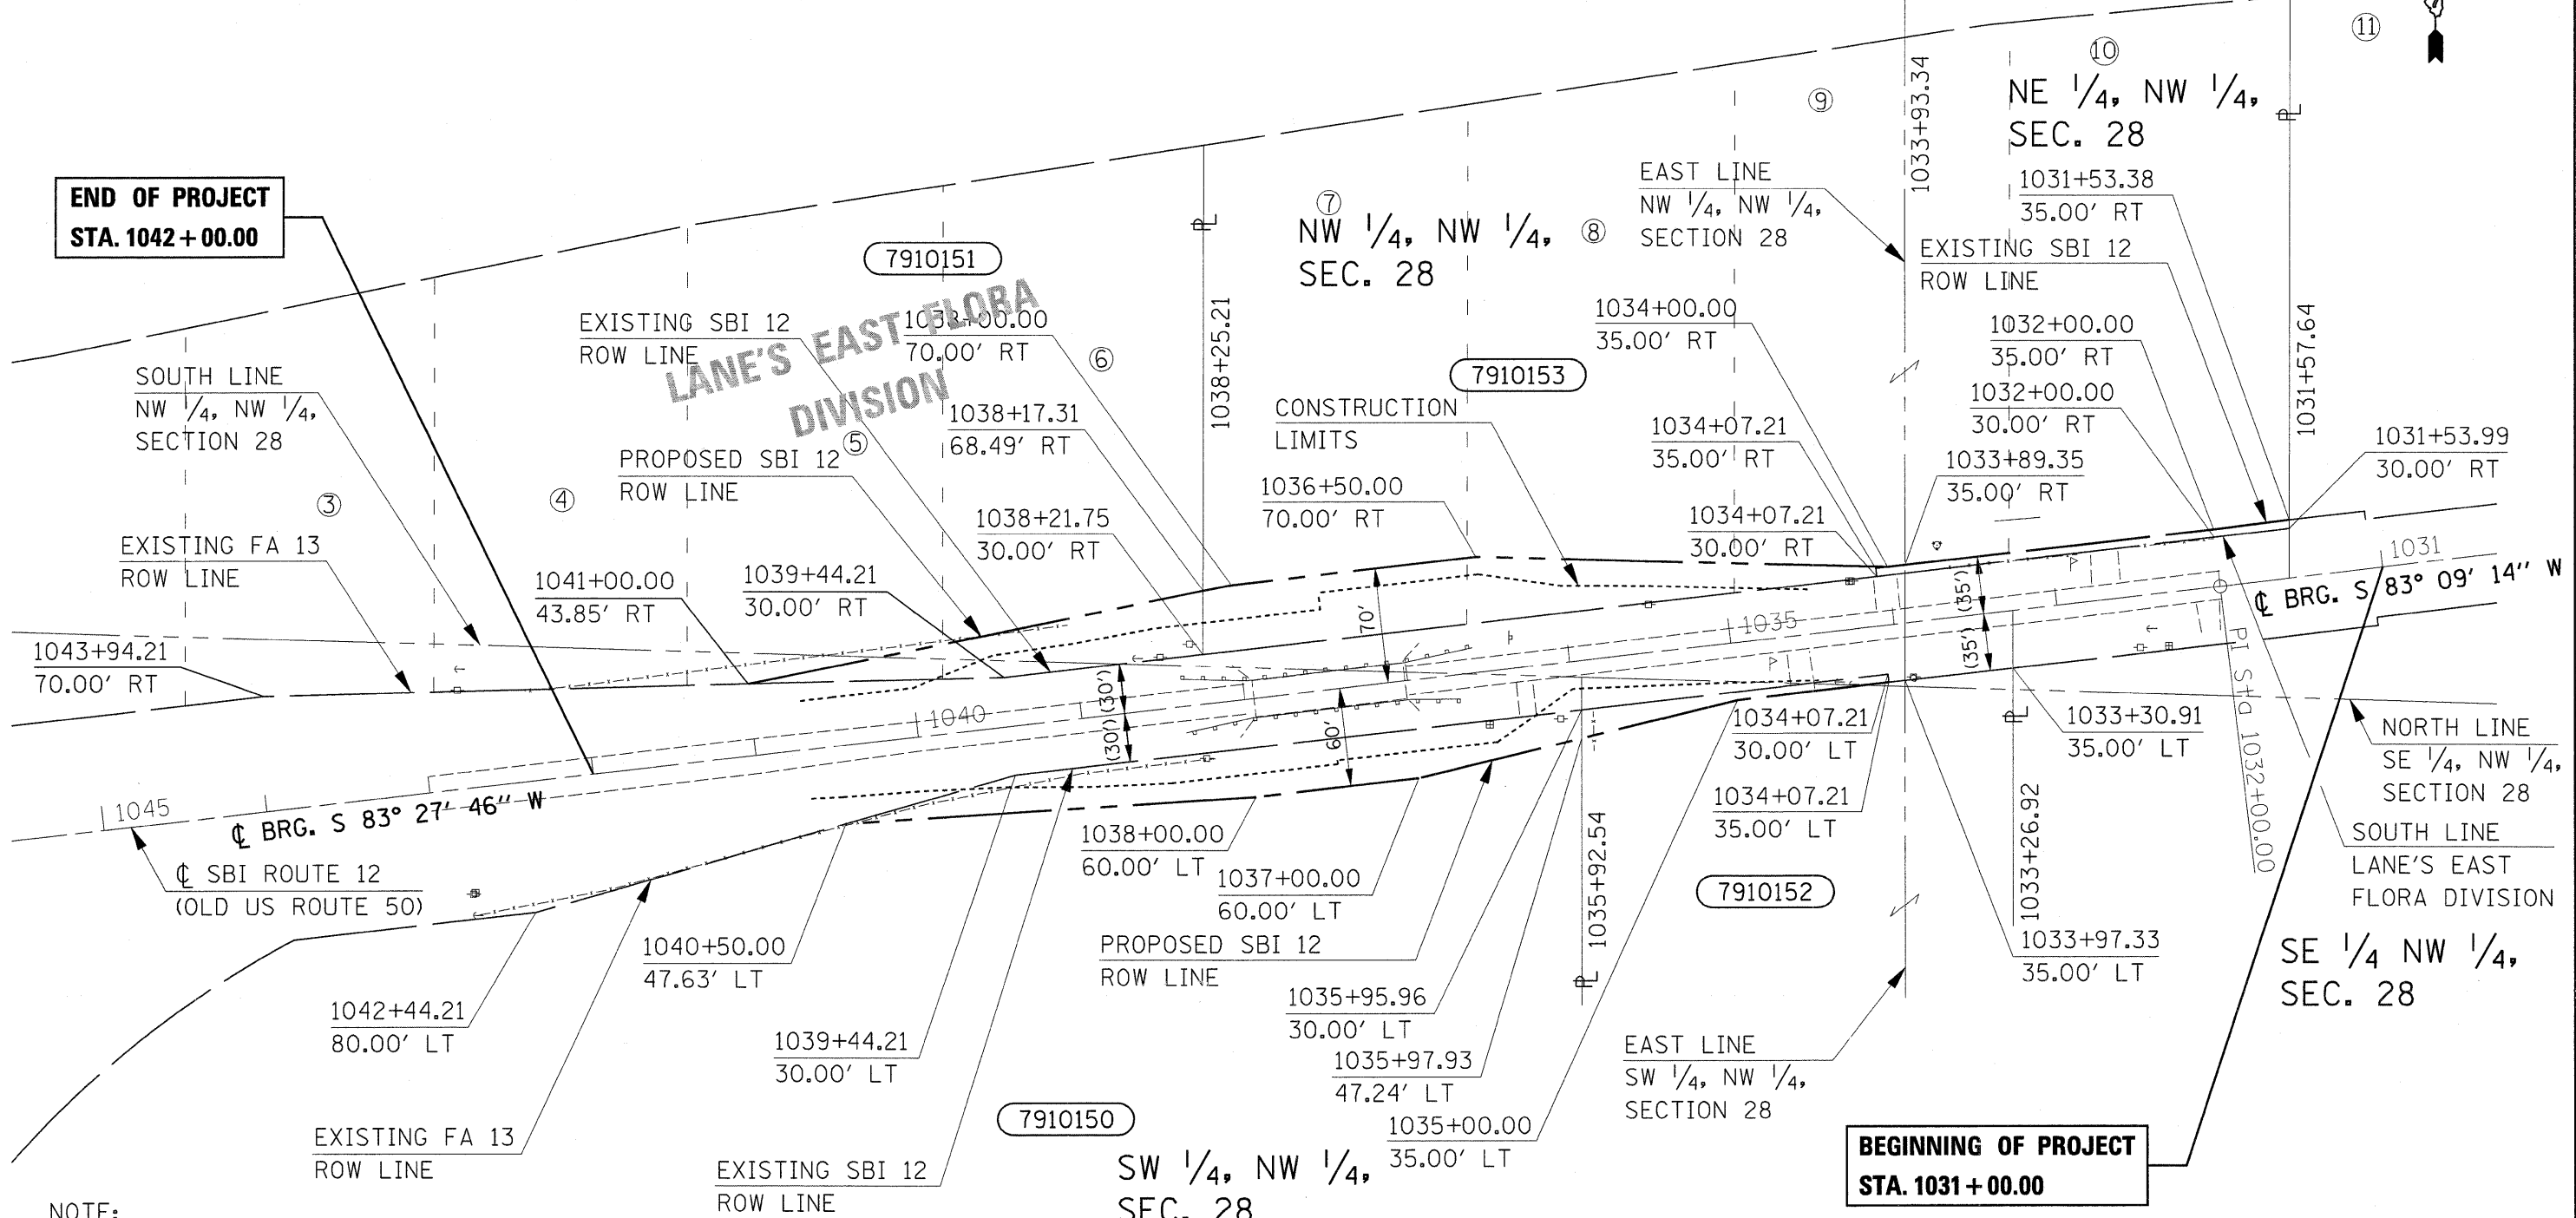

NOTE:

BEARINGS ARE REFERENCED TO THE ILLINOIS STATE PLANE COORDINATE SYSTEM EAST ZONE DATUM OF 1983.

⊙ - IRON PIN  
(R) RECORDED DISTANCE

PARCEL	OWNER	AREA TAKEN		EASEMENT	AREA REM	INST	RECORDED				AREA TAKEN		
		ADD	EXIST				MICRO	FILM NO	DATE	BOOK	PAGE	ADD	EXIST
7910150	A LIFE ESTATE IN SAMUEL J. MINK, REMAINDER INTEREST IN STEVE MINK	0.240 AC.	0.241 AC.		33.179 AC.								
7910151	JOHN W. NEWBY, JR. & BRANDIE E. NEWBY	0.143 AC.	0.000 AC.		4.683 AC.								
7910152	JAMES W. FRY	0.035 AC.	0.192 AC.		3.714 AC.								
7910153	JAMES FRY	0.284 AC.	0.029 AC.		4.585 AC.								