


DATE	
BY	
FINAL SURVEY	
SHRINKED	
PLOTTED	
TEMPLATE	
NOTE BOOK	
AREAS CHECKED	
NO.	

DATE	
BY	
ORIGINAL SURVEY	
SHRINKED	
PLOTTED	
TEMPLATE	
NOTE BOOK	
AREAS CHECKED	
NO.	

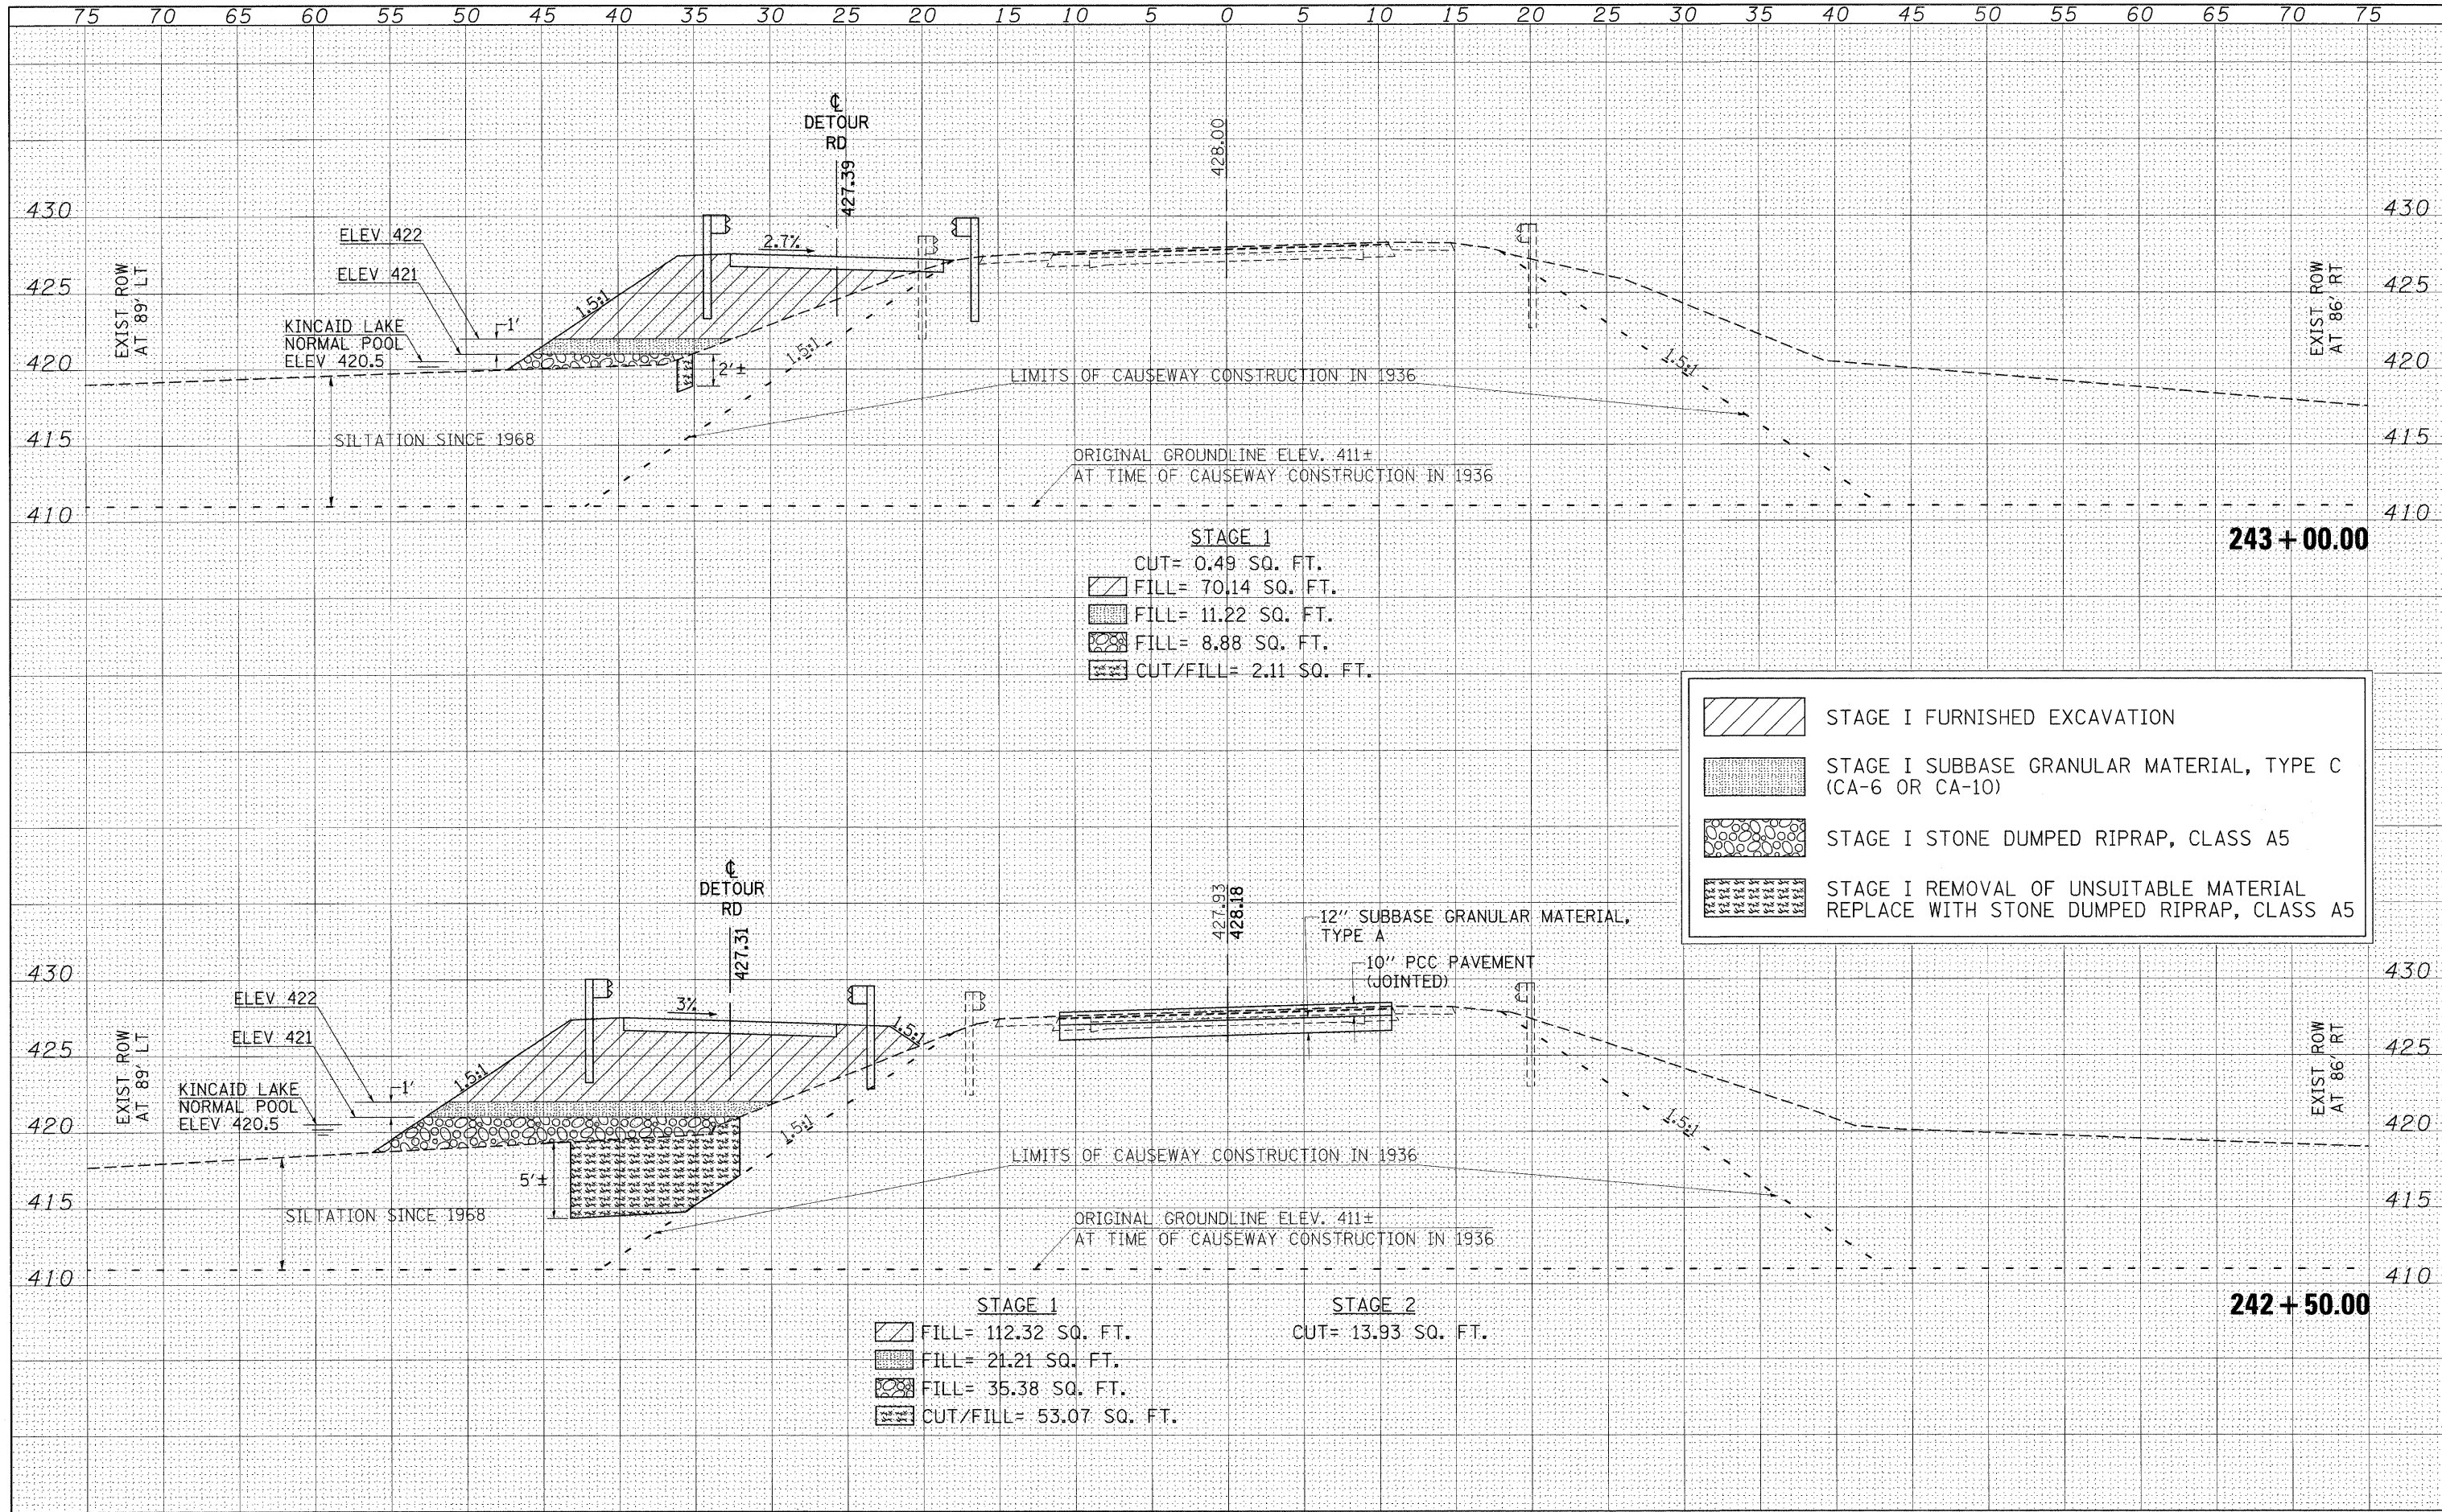

STAGE 1
 CUT= 0.49 SQ. FT.
 FILL= 70.14 SQ. FT.
 FILL= 11.22 SQ. FT.
 FILL= 8.88 SQ. FT.
 CUT/FILL= 2.11 SQ. FT.

	STAGE I FURNISHED EXCAVATION
	STAGE I SUBBASE GRANULAR MATERIAL, TYPE C (CA-6 OR CA-10)
	STAGE I STONE DUMPED RIPRAP, CLASS A5
	STAGE I REMOVAL OF UNSUITABLE MATERIAL REPLACE WITH STONE DUMPED RIPRAP, CLASS A5

STAGE 1
 FILL= 112.32 SQ. FT.
 FILL= 21.21 SQ. FT.
 FILL= 35.38 SQ. FT.
 CUT/FILL= 53.07 SQ. FT.

STAGE 2
 CUT= 13.93 SQ. FT.