


F.A.P. RTE.	SECTION	COUNTY	TOTAL SHEETS	SHEET NO
681	115RS-1	LIVINGSTON	279	160
STA. 163+00.00		TO STA. 163+20.51		
FED. ROAD DIST. NO. ILLINOIS		FED. AID PROJECT		
70		CONTRACT NO. 66375		

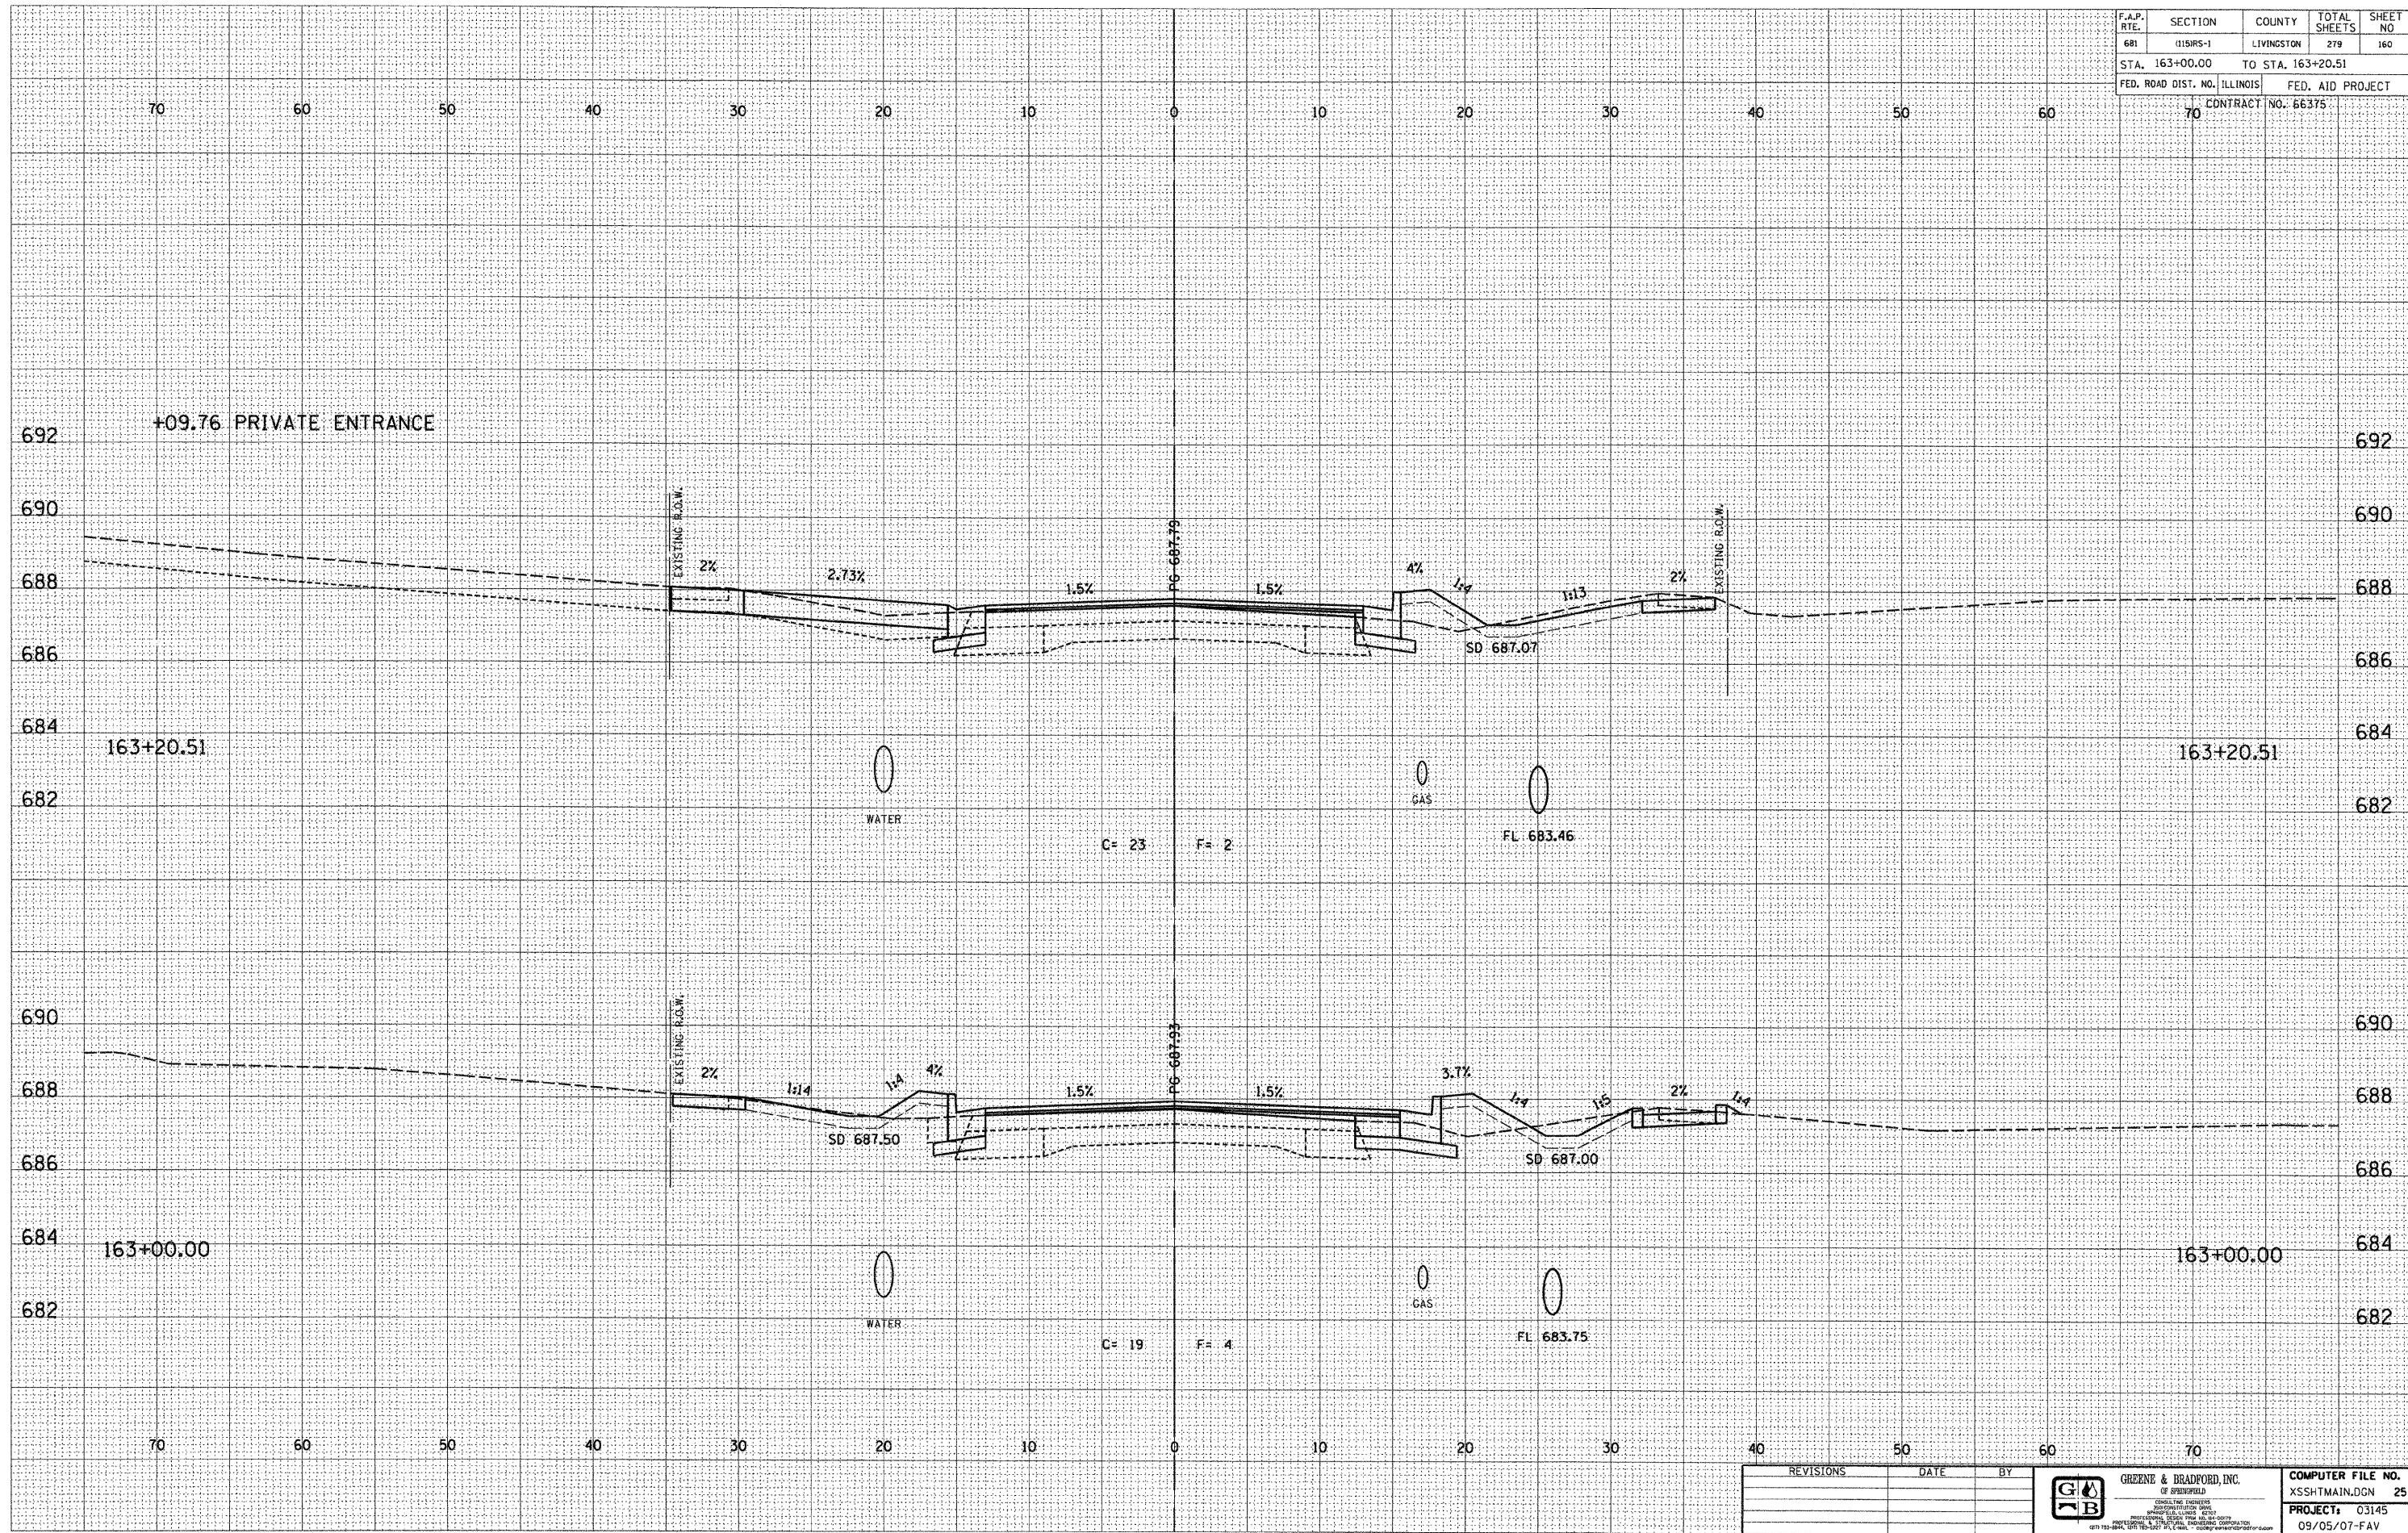

DESIGN		
INT.	DATE	REASON

BY	DATE

PLOTS & CHECKS			
INT.	DATE	NO.	REASON

BY	DATE

CHECKS		
INT.	DATE	REASON

REVISIONS	DATE	BY

GREENE & BRADFORD, INC.
 CONSULTING ENGINEERS

COMPUTER FILE NO.
XSSHTMAIN.DGN 25

PROJECT: 03145

09/05/07-FAV

E-XSEC 2:1 06/09/03

CROSS SECTIONS - FAP 681 (IL RTE. 116) LIVINGSTON COUNTY
STA. 163+00.00 TO STA 163+20.51