

| F.A.P. RTE. | SECTION | COUNTY | TOTAL SHEETS | SHEET NO |
|------------------------------|---------|--------------------|--------------|----------|
| STA. 174+04.40 | | TO STA. 174+25.00 | | |
| FED. ROAD DIST. NO. ILLINOIS | | FED. AID PROJECT | | |
| 70 | | CONTRACT NO. 66375 | | |


| DESIGN | | |
|--------|------|--------|
| INT. | DATE | REASON |
| | | |
| | | |
| | | |
| | | |
| | | |
| | | |
| | | |
| | | |
| | | |
| | | |

| BY | DATE |
|----|------|
| | |
| | |
| | |
| | |
| | |
| | |
| | |
| | |
| | |
| | |

| PLCTS & CHECKS | | | |
|----------------|------|-----|--------|
| INT. | DATE | NO. | REASON |
| | | | |
| | | | |
| | | | |
| | | | |
| | | | |
| | | | |
| | | | |
| | | | |
| | | | |
| | | | |

| BY | DATE |
|----|------|
| | |
| | |
| | |
| | |
| | |
| | |
| | |
| | |
| | |
| | |

| CHECKS | | |
|--------|------|--------|
| INT. | DATE | REASON |
| | | |
| | | |
| | | |
| | | |
| | | |
| | | |
| | | |
| | | |
| | | |
| | | |

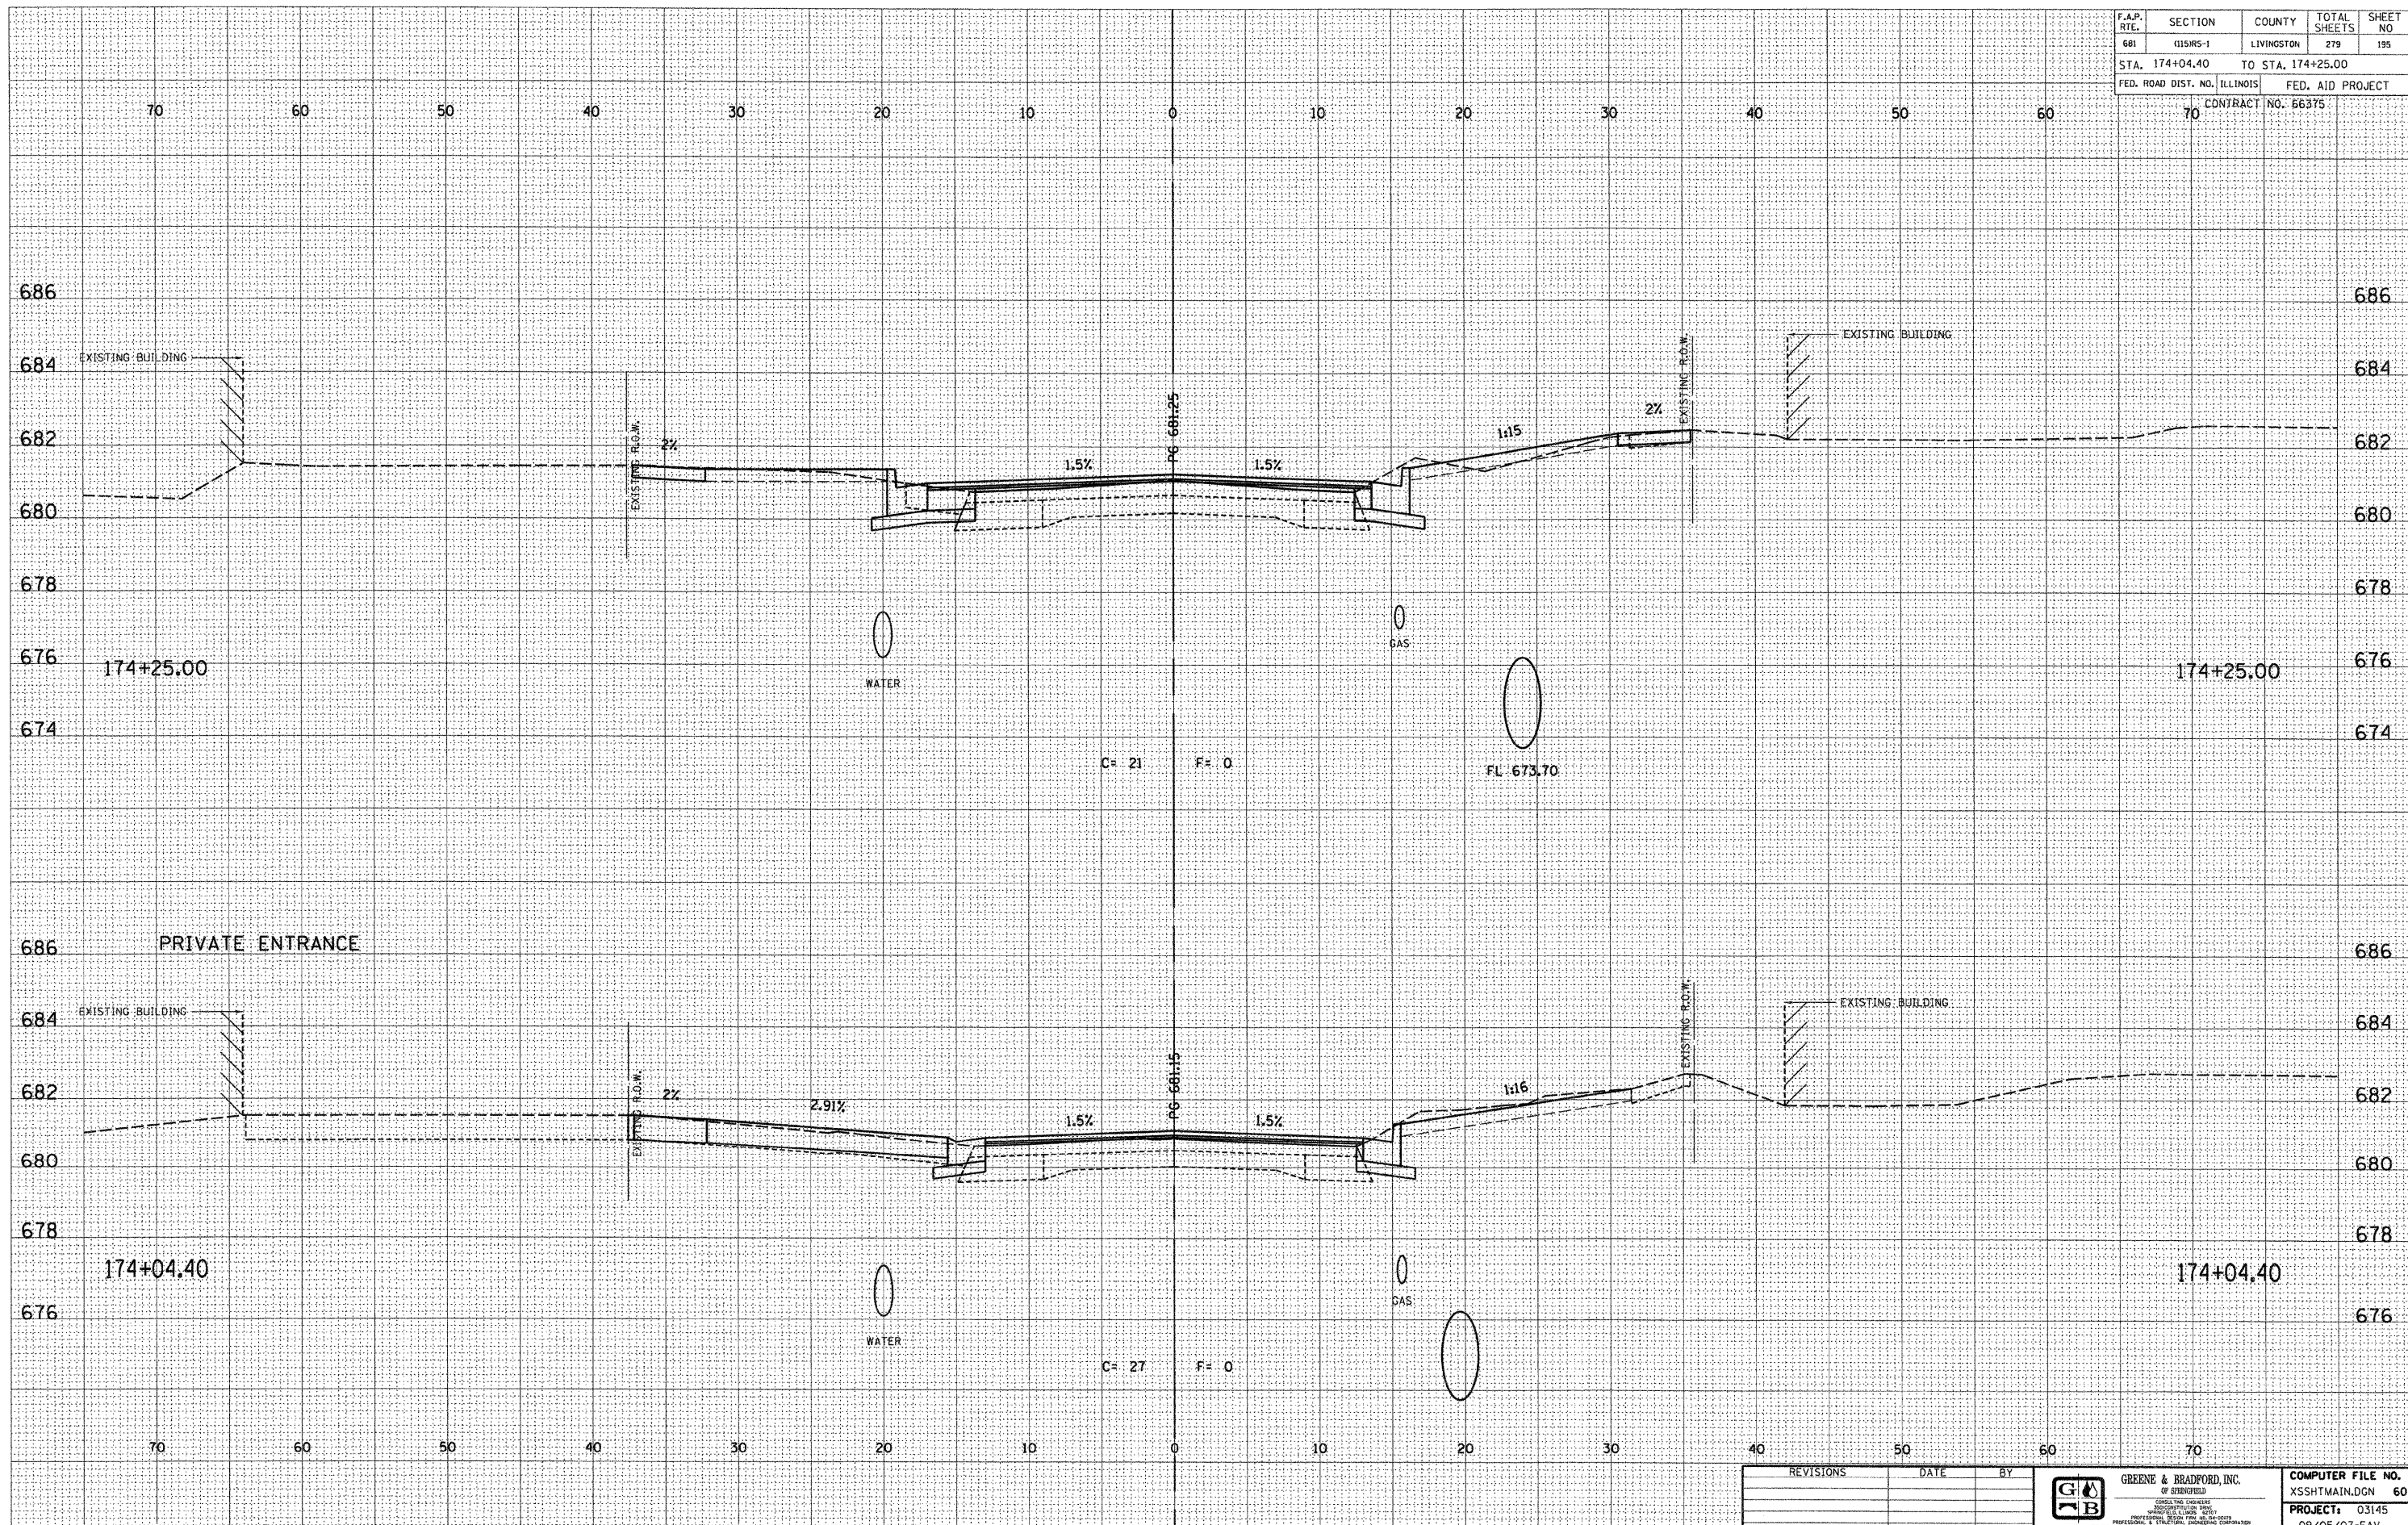

E-XSEC 2:1 06/09/03

| REVISIONS | DATE | BY |
|-----------|------|----|
| | | |
| | | |
| | | |
| | | |

| | |
|--|---------------------------------------|
| | PROJECT: 03145 |
| | 09/05/07-FAV |
| | |

CROSS SECTIONS - FAP 681 (IL RTE. 116) LIVINGSTON COUNTY
 STA. 174+04.400 TO STA. 174+25.00