


F.A.P. RTE.	SECTION	COUNTY	TOTAL SHEETS	SHEET NO
681	116RS-1	LIVINGSTON	279	204
STA. 177+75.00		TO STA. 178+00.00		
FED. ROAD DIST. NO. ILLINOIS		FED. AID PROJECT		
		CONTRACT NO. 66375		

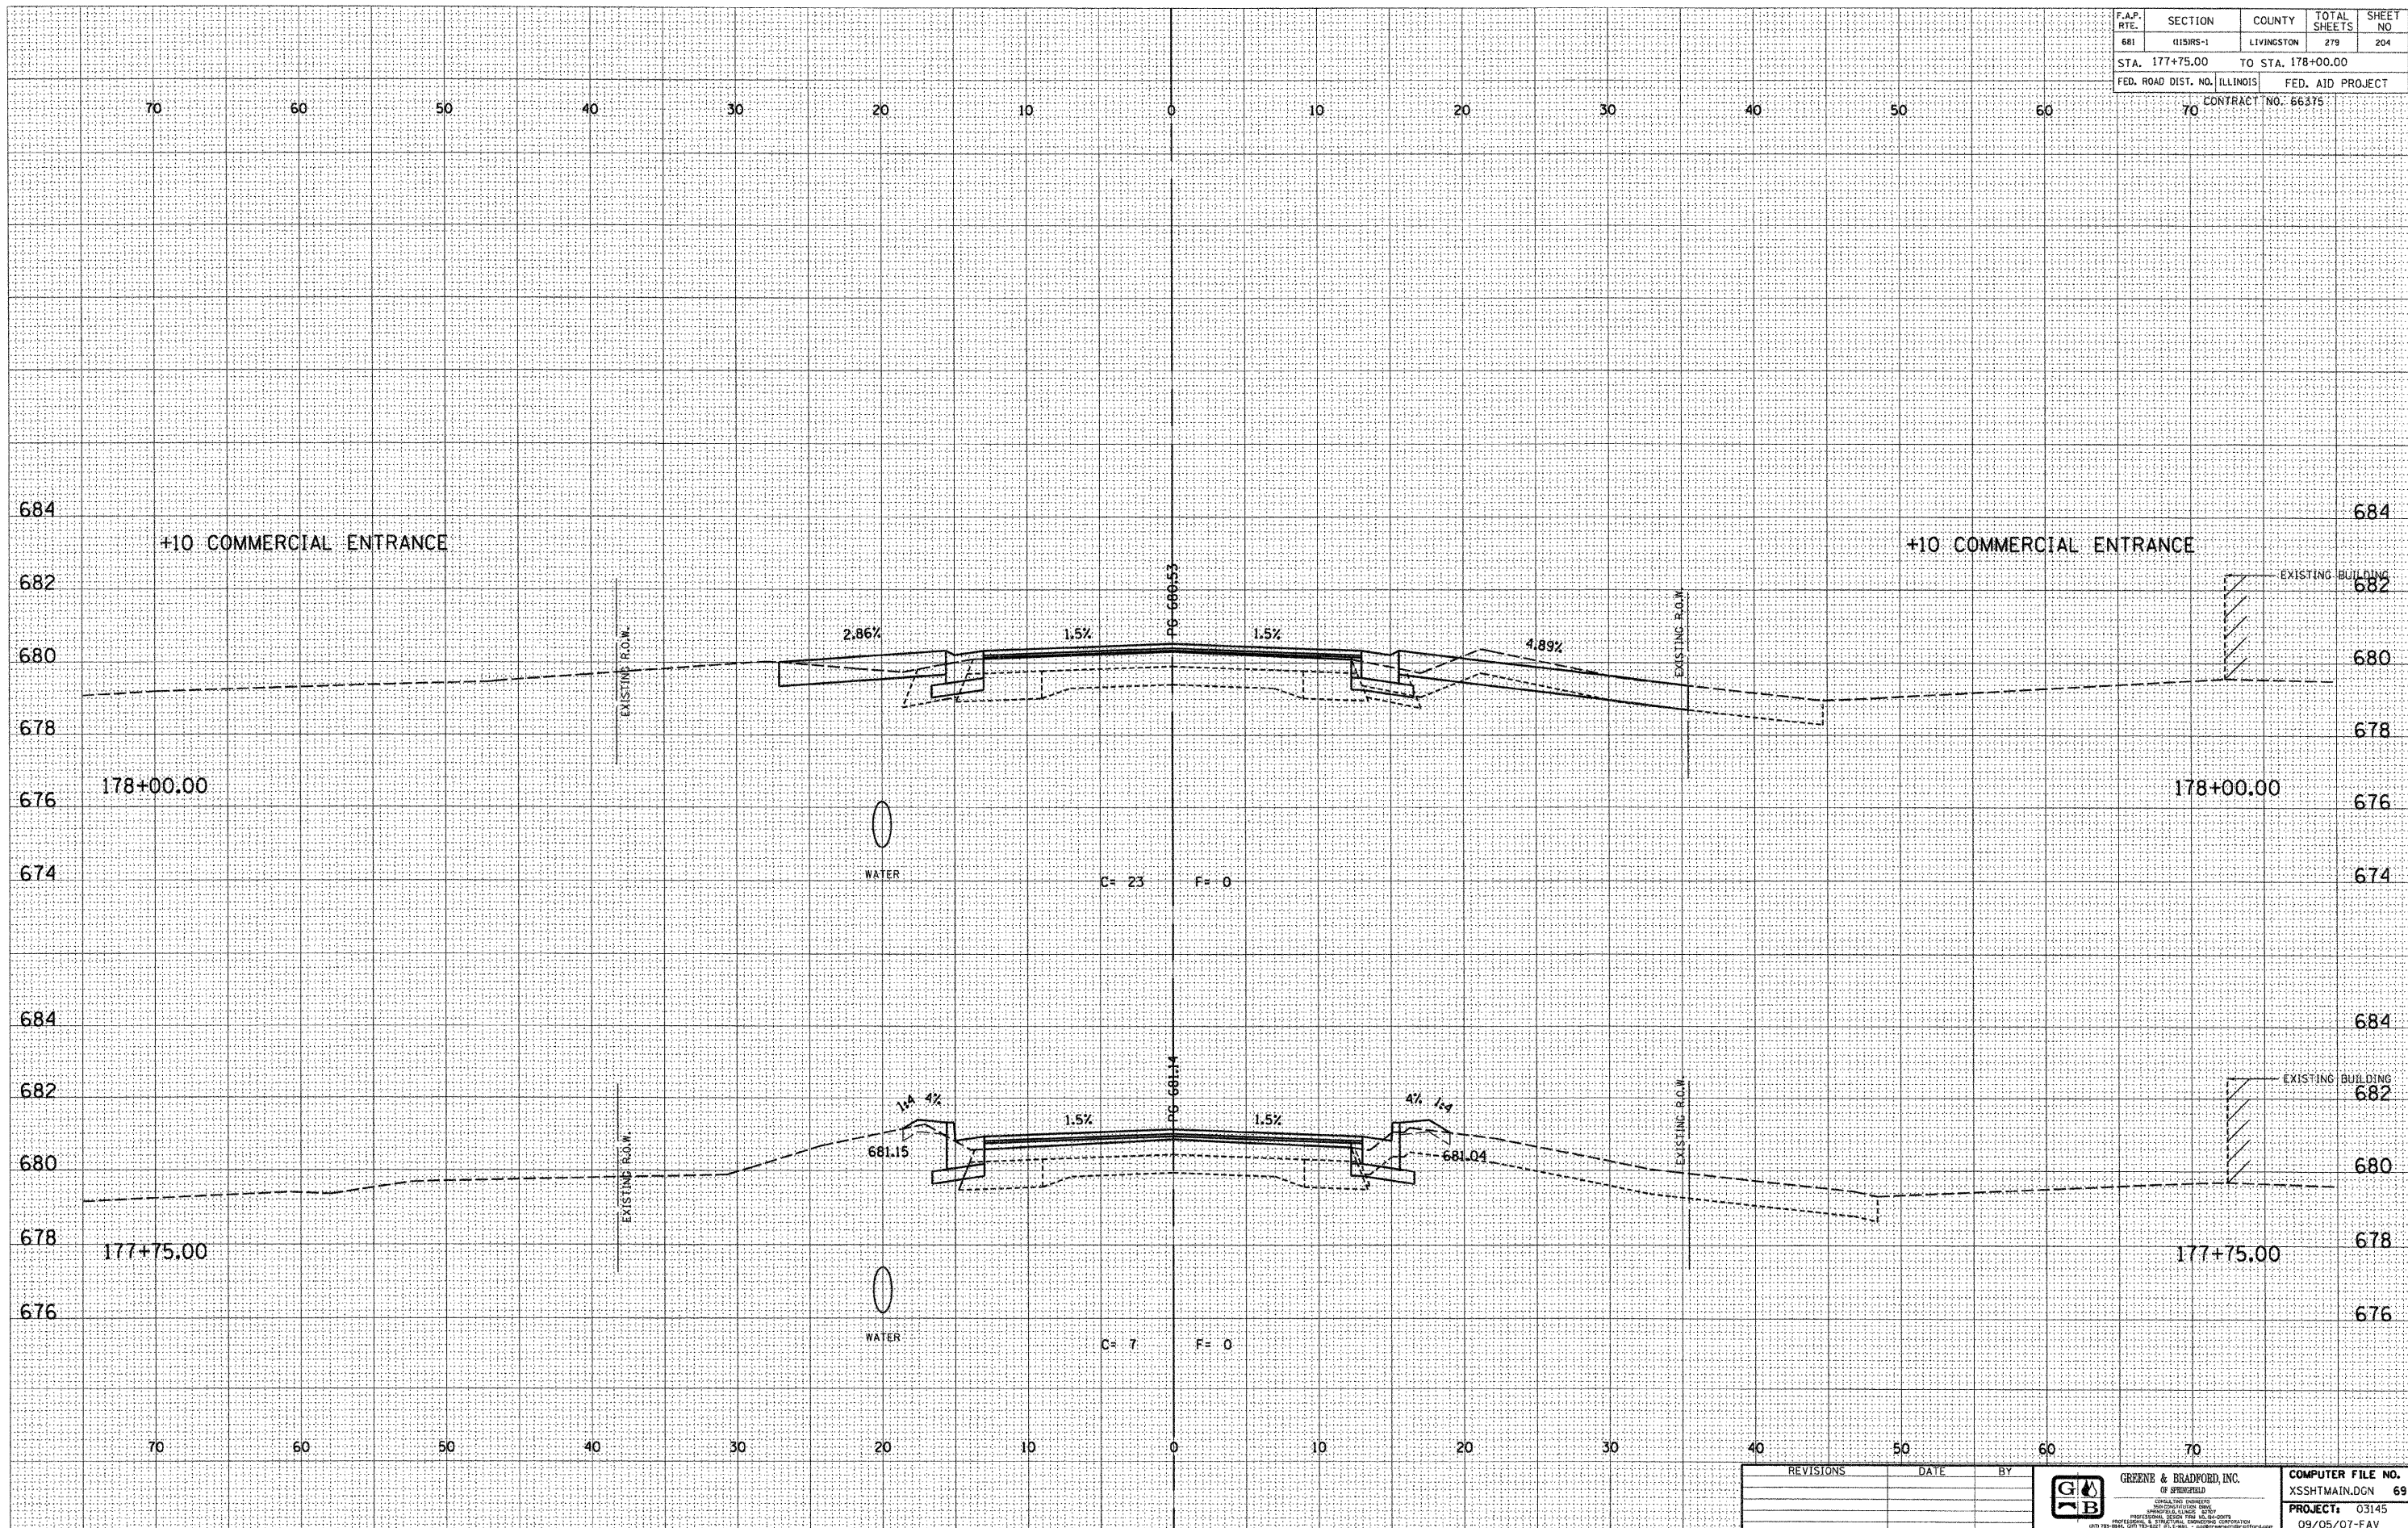

DESIGN		
INT.	DATE	REASON

BY	DATE

PLOTS & CHECKS			
INT.	DATE	NO.	REASON

BY	DATE

CHECKS		
INT.	DATE	REASON

REVISIONS	DATE	BY

**GREENE & BRADFORD, INC.**  
 OF SPRINGFIELD  

COMPUTER FILE NO.	69
XSSHTMAIN.DGN	
PROJECT:	03145
	09/05/07-FAV