

| F.A.P. RTE.                  | SECTION | COUNTY             | TOTAL SHEETS | SHEET NO |
|------------------------------|---------|--------------------|--------------|----------|
| 681                          | 115RS-1 | LIVINGSTON         | 279          | 256      |
| STA. 193+00.00               |         | TO STA. 193+25.00  |              |          |
| FED. ROAD DIST. NO. ILLINOIS |         | FED. AID PROJECT   |              |          |
|                              |         | CONTRACT NO. 66375 |              |          |


| DESIGN |      |        |
|--------|------|--------|
| INT.   | DATE | REASON |
|        |      |        |
|        |      |        |
| BY | DATE |
|----|------|
|    |      |
|    |      |
| PLOTS & CHECKS |      |     |        |
|----------------|------|-----|--------|
| INT.           | DATE | NO. | REASON |
|                |      |     |        |
|                |      |     |        |
| BY | DATE |
|----|------|
|    |      |
|    |      |
| CHECKS |      |        |
|--------|------|--------|
| INT.   | DATE | REASON |
|        |      |        |
|        |      |        |
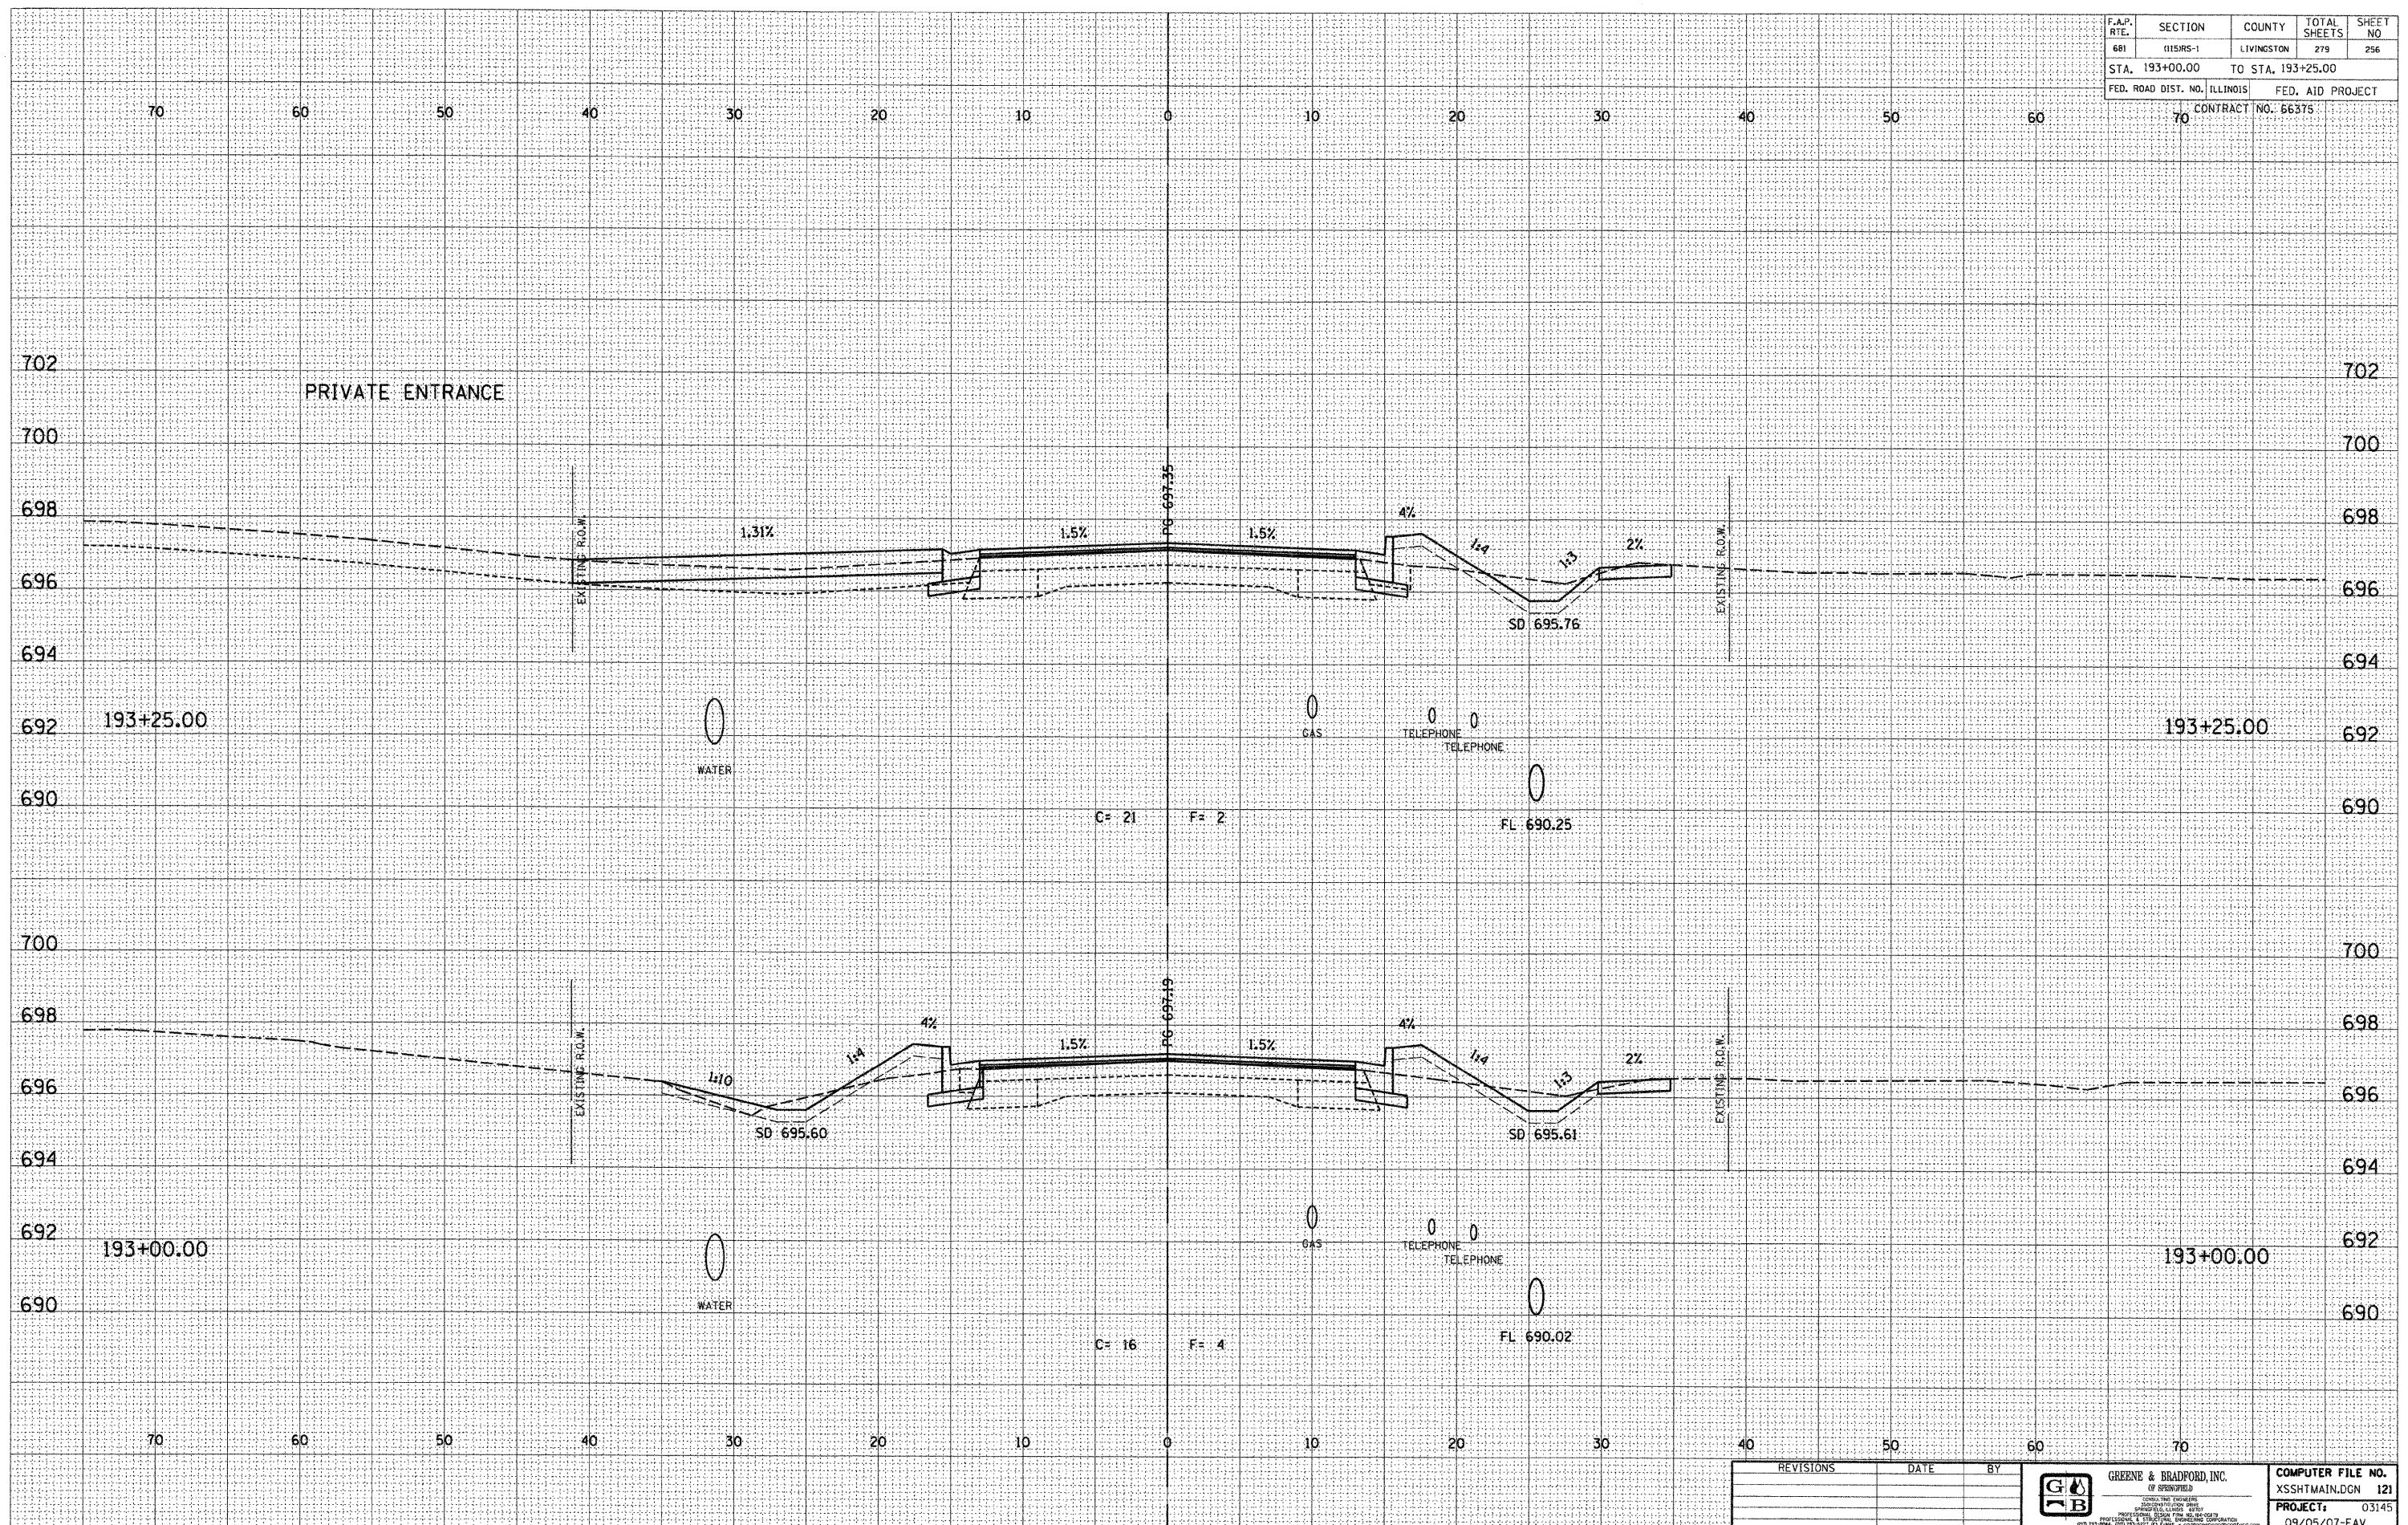

E-XSEC 2:1 06/09/03

| REVISIONS | DATE | BY |
|-----------|------|----|
|           |      |    |
|           |      |    |
|           |      |    |
|           |      |    |

**GREENE & BRADFORD, INC.**  
 OF SPRINGFIELD  
 PROJECT: 03145  
 09/05/07-FAV

CROSS SECTIONS - FAP 681 (IL RTE. 116) LIVINGSTON COUNTY  
 STA. 193+00.00 TO STA. 193+25.00