


F.A.P. RTE.	SECTION	COUNTY	TOTAL SHEETS	SHEET NO.
681	415RS-1	LIVINGSTON	279	259
STA. 194+00.00		TO STA. 194+05.00		
FED. ROAD DIST. NO. ILLINOIS			FED. AID PROJECT	
70 CONTRACT NO. 66375				

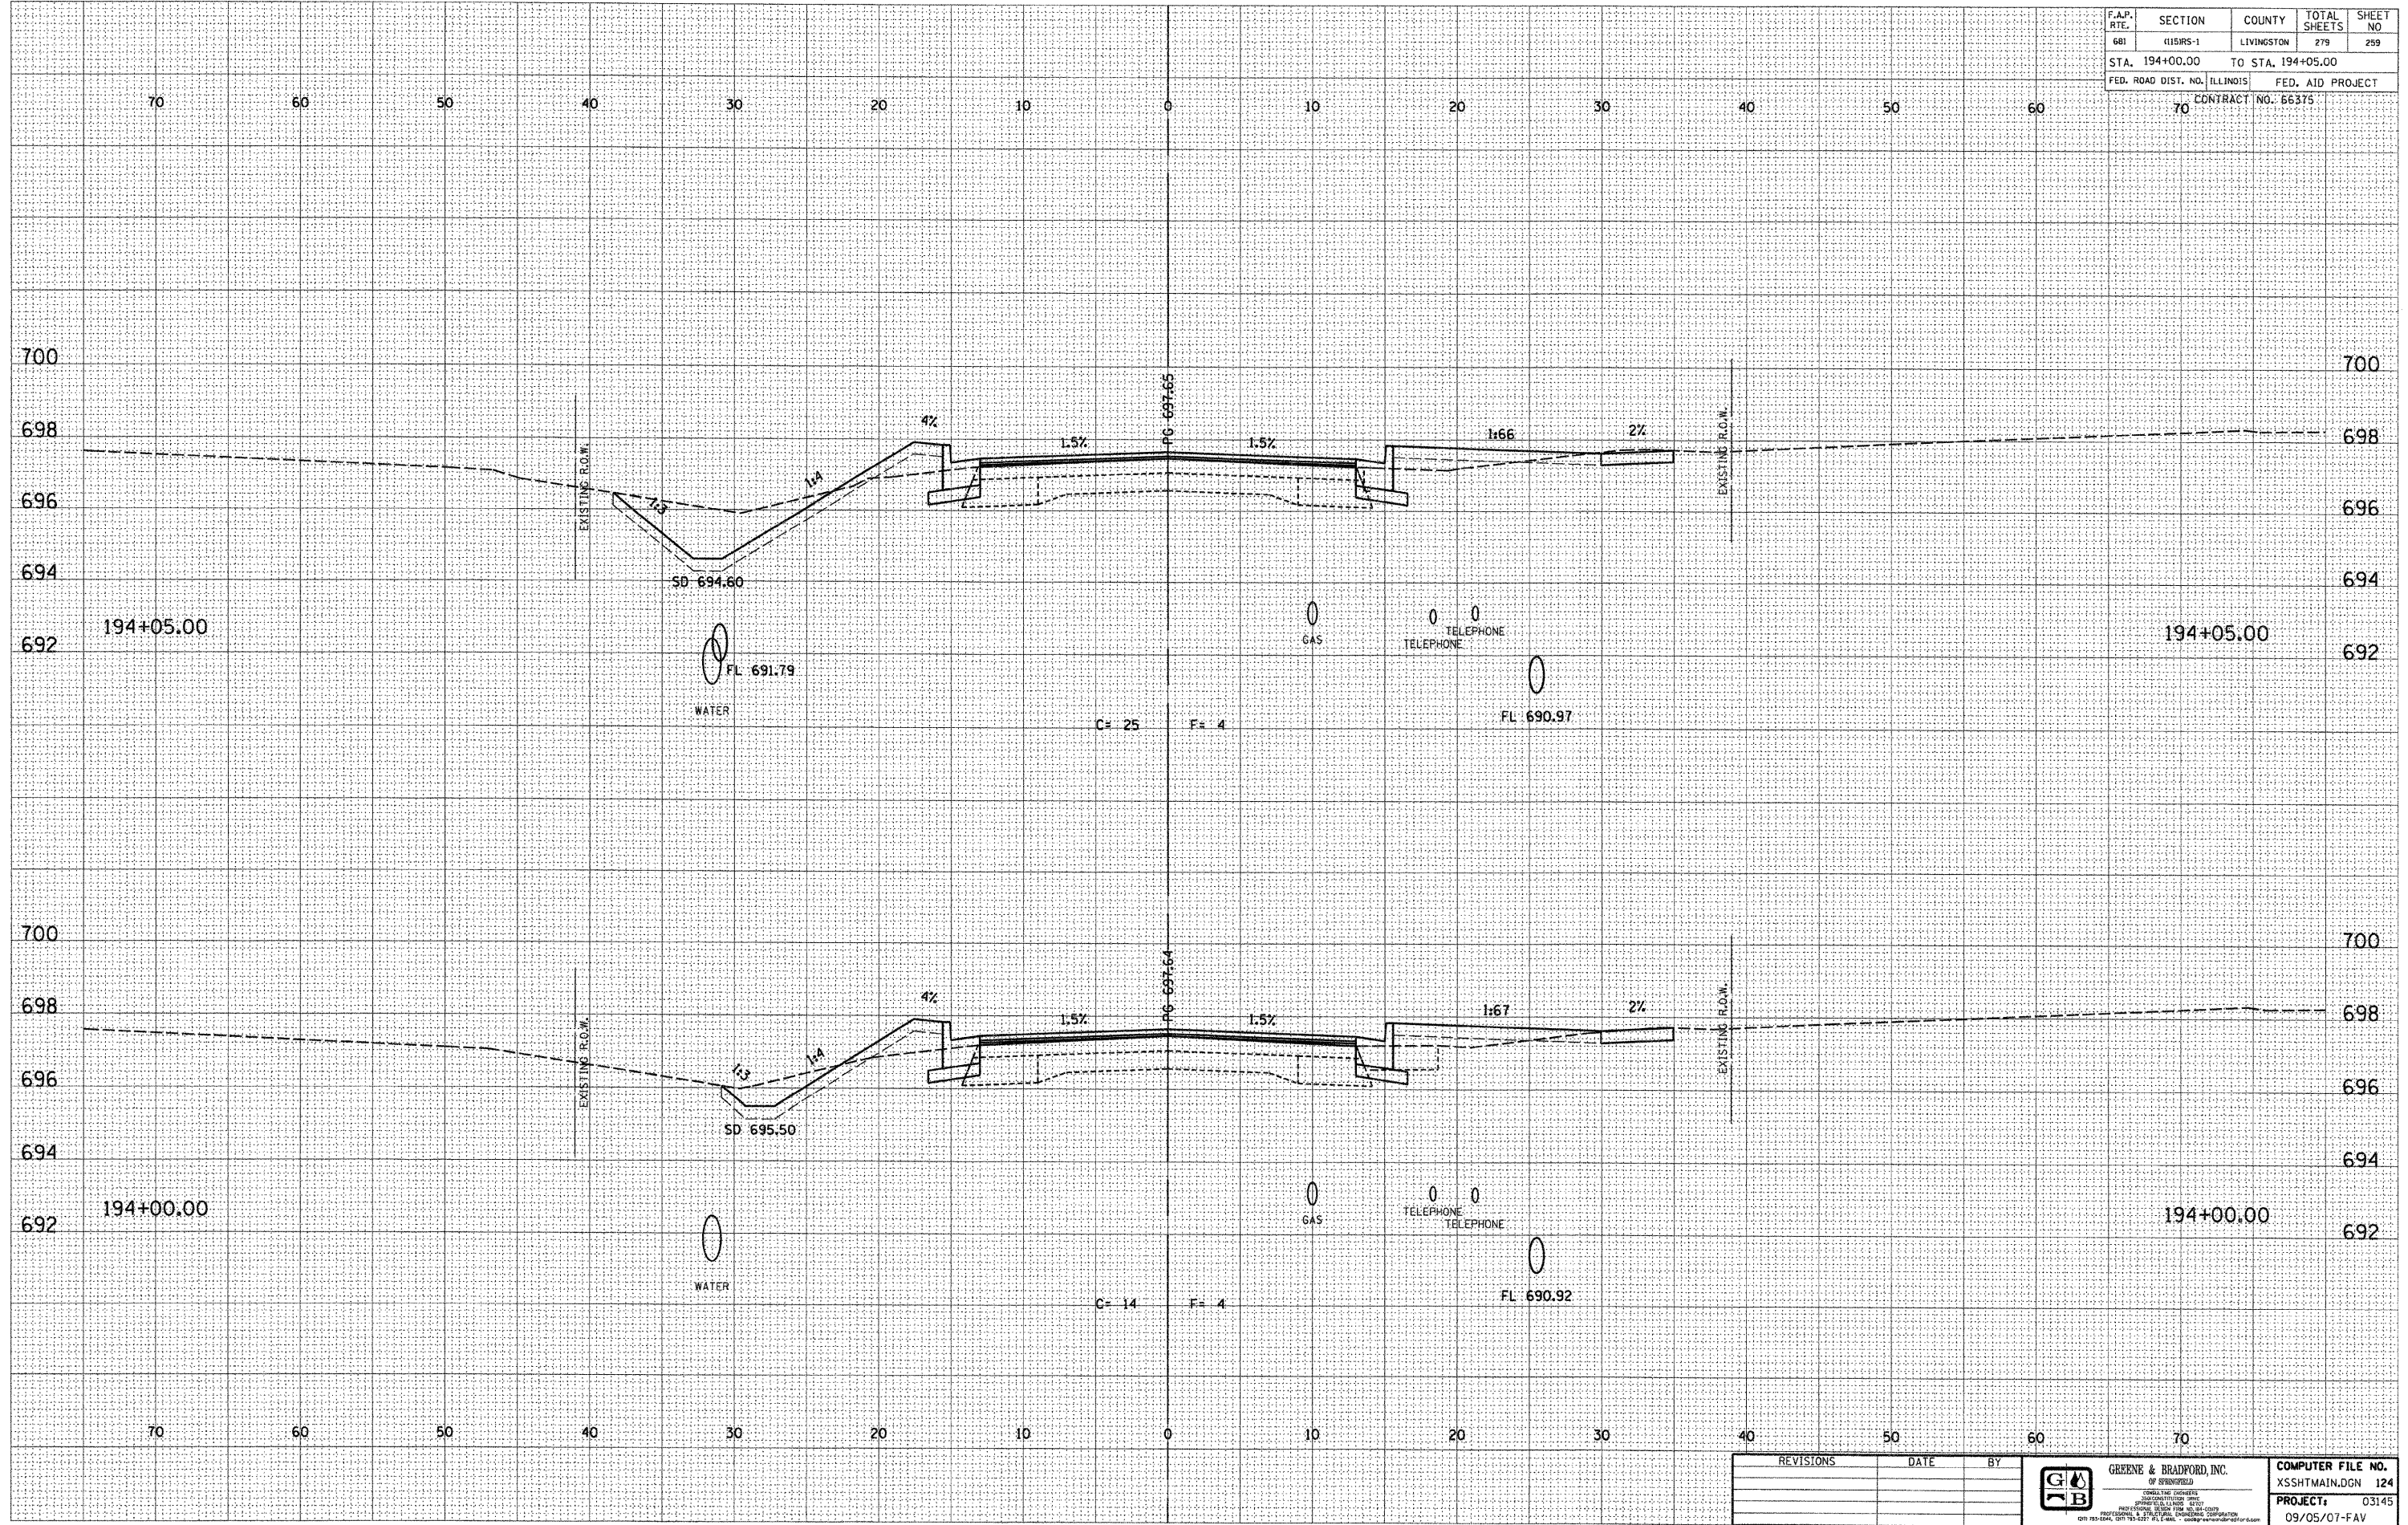






REVISIONS	DATE	BY

GREENE & BRADFORD, INC.
 OF SPRINGFIELD

COMPUTER FILE NO.
 XSSHTMAIN.DGN 124
PROJECT: 03145
 09/05/07-FAV