


FED. RTE.	SECTION	COUNTY	TOTAL SHEETS	SHEET NO.
74	•	MCLEAN	160	139
STA.		TO STA.		
FED. ROAD DIST. NO.		ILLINOIS FED. AID PROJECT		

NO.	AREAS CHECKED	DATE	BY

NO.	AREAS CHECKED	DATE	BY

\* DATE - TIME \*  
 c:\pwworking\pwworking\DOT\CRA\IGRE\ams833535\58877130.dwg

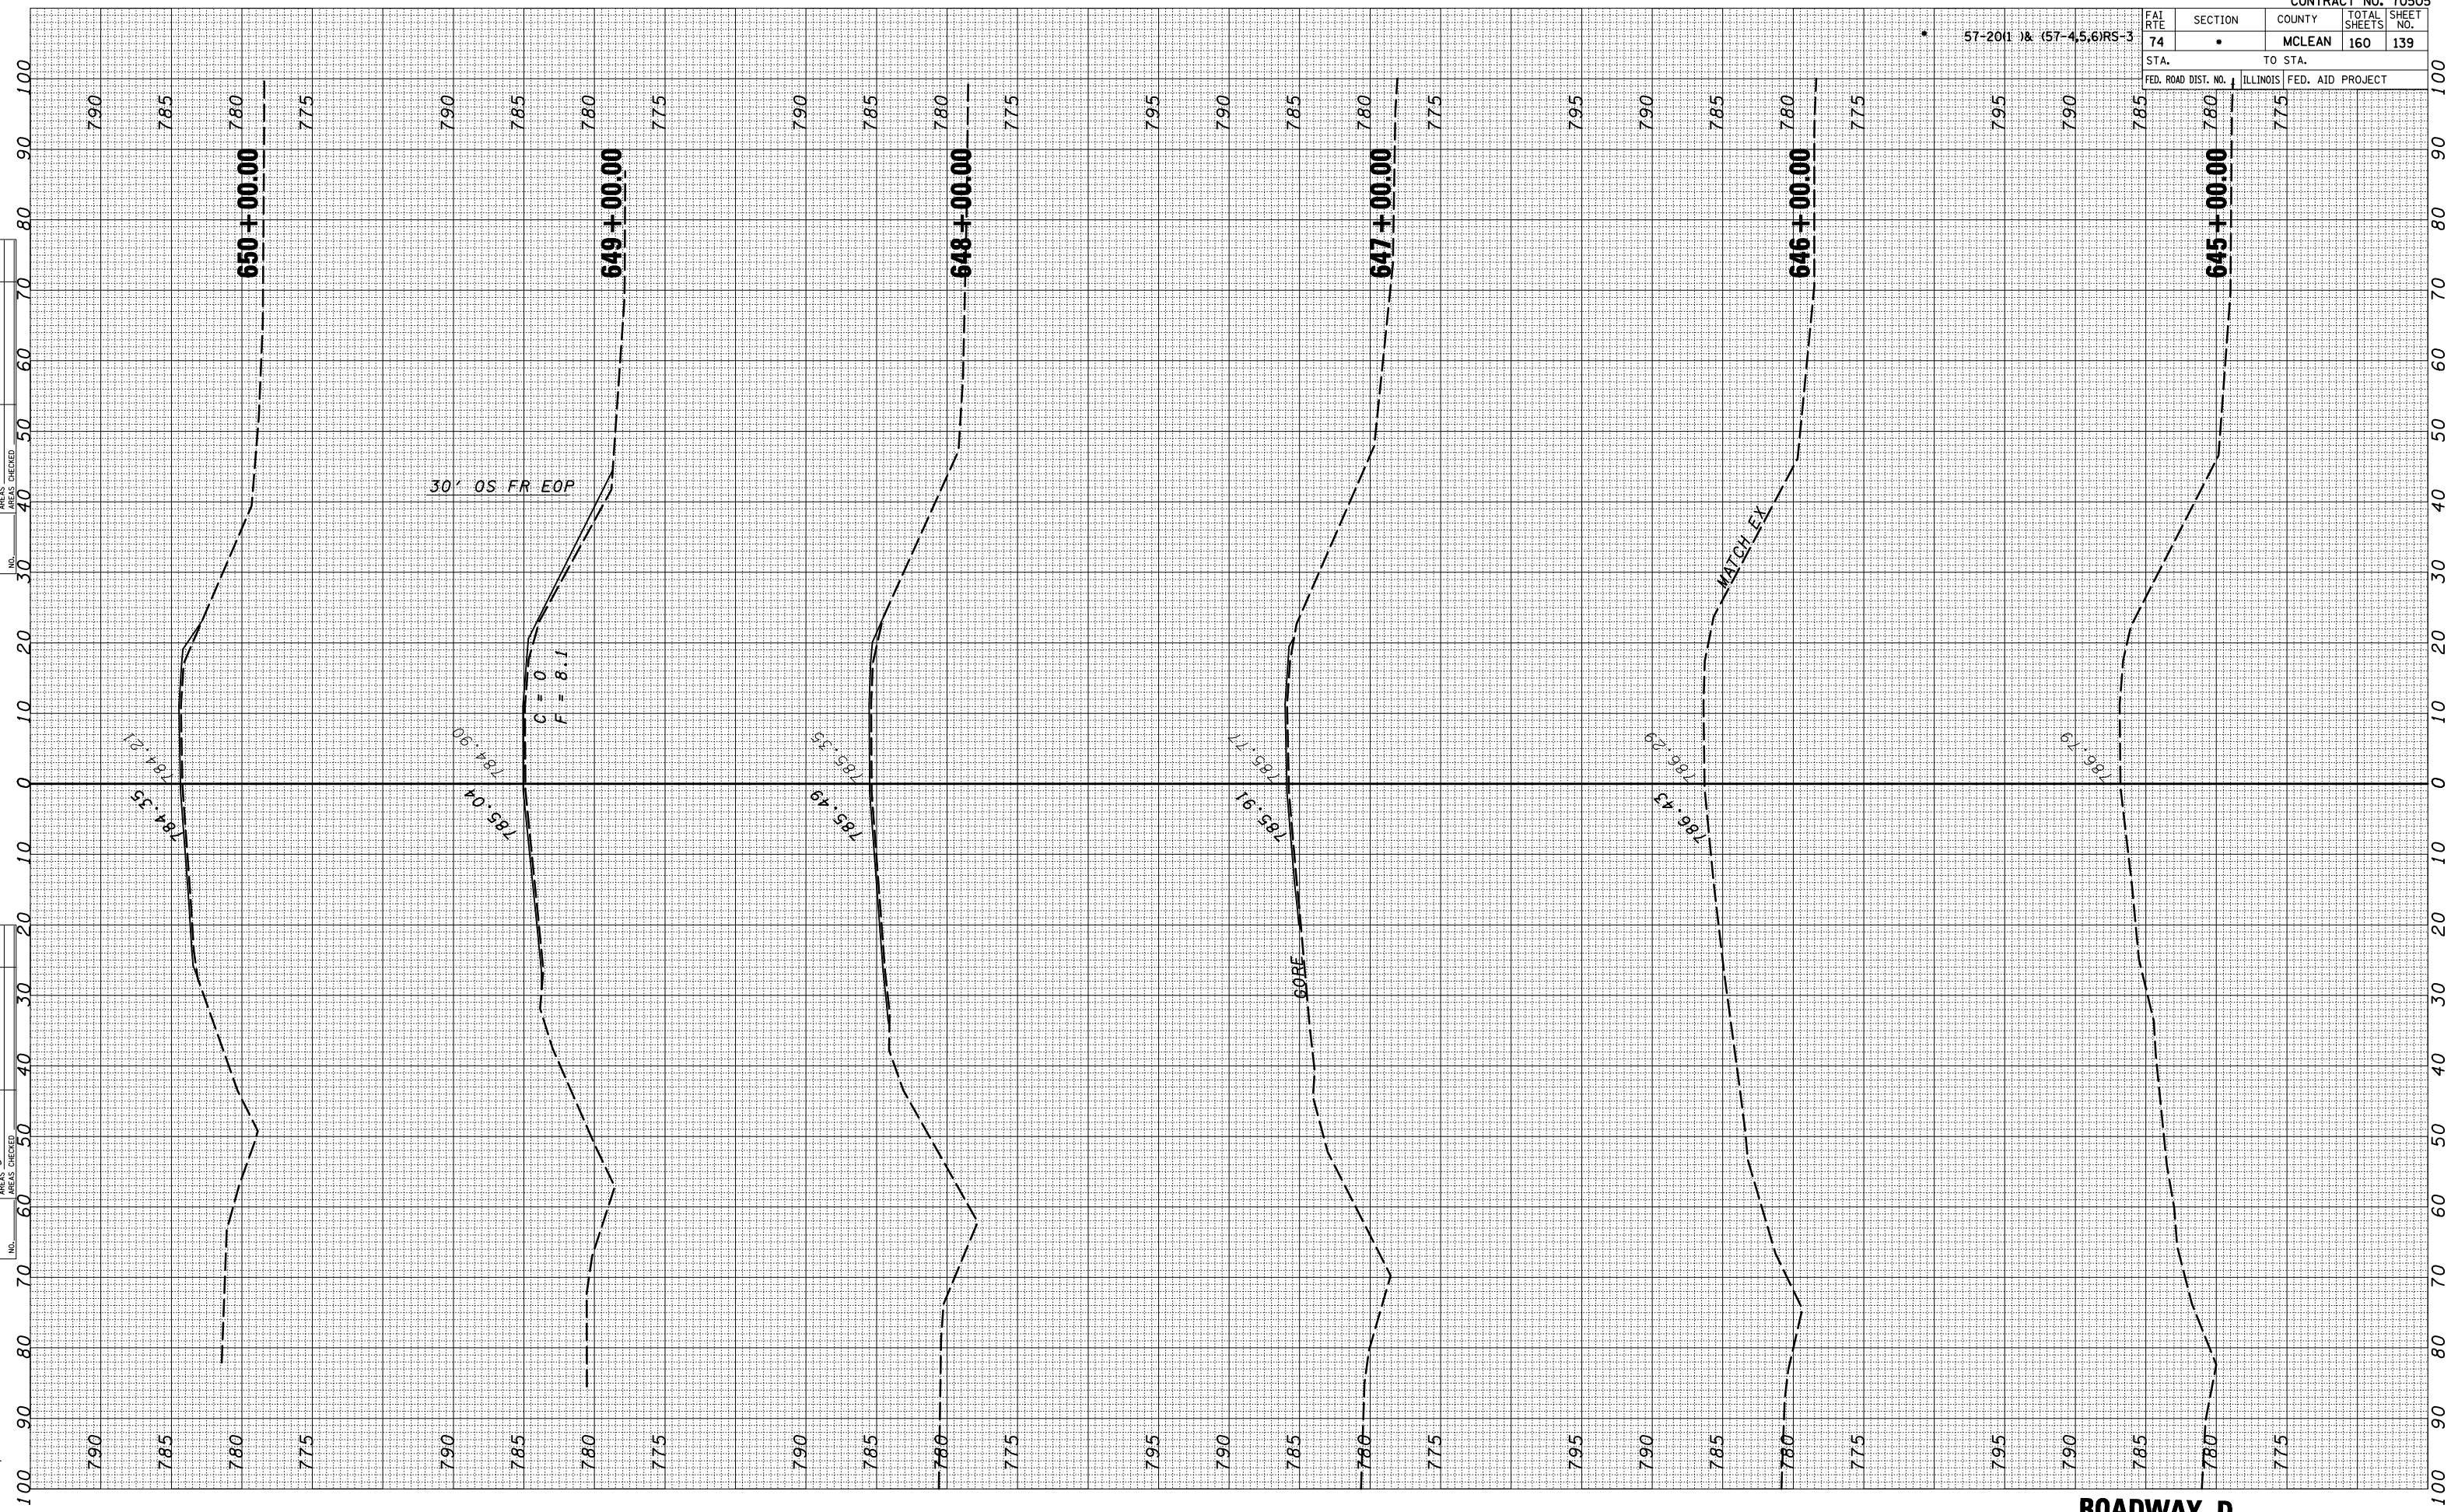

ROADWAY D