


DETAIL OF HOT-MIX ASPHALT SURFACE REMOVAL - BUTT JOINT

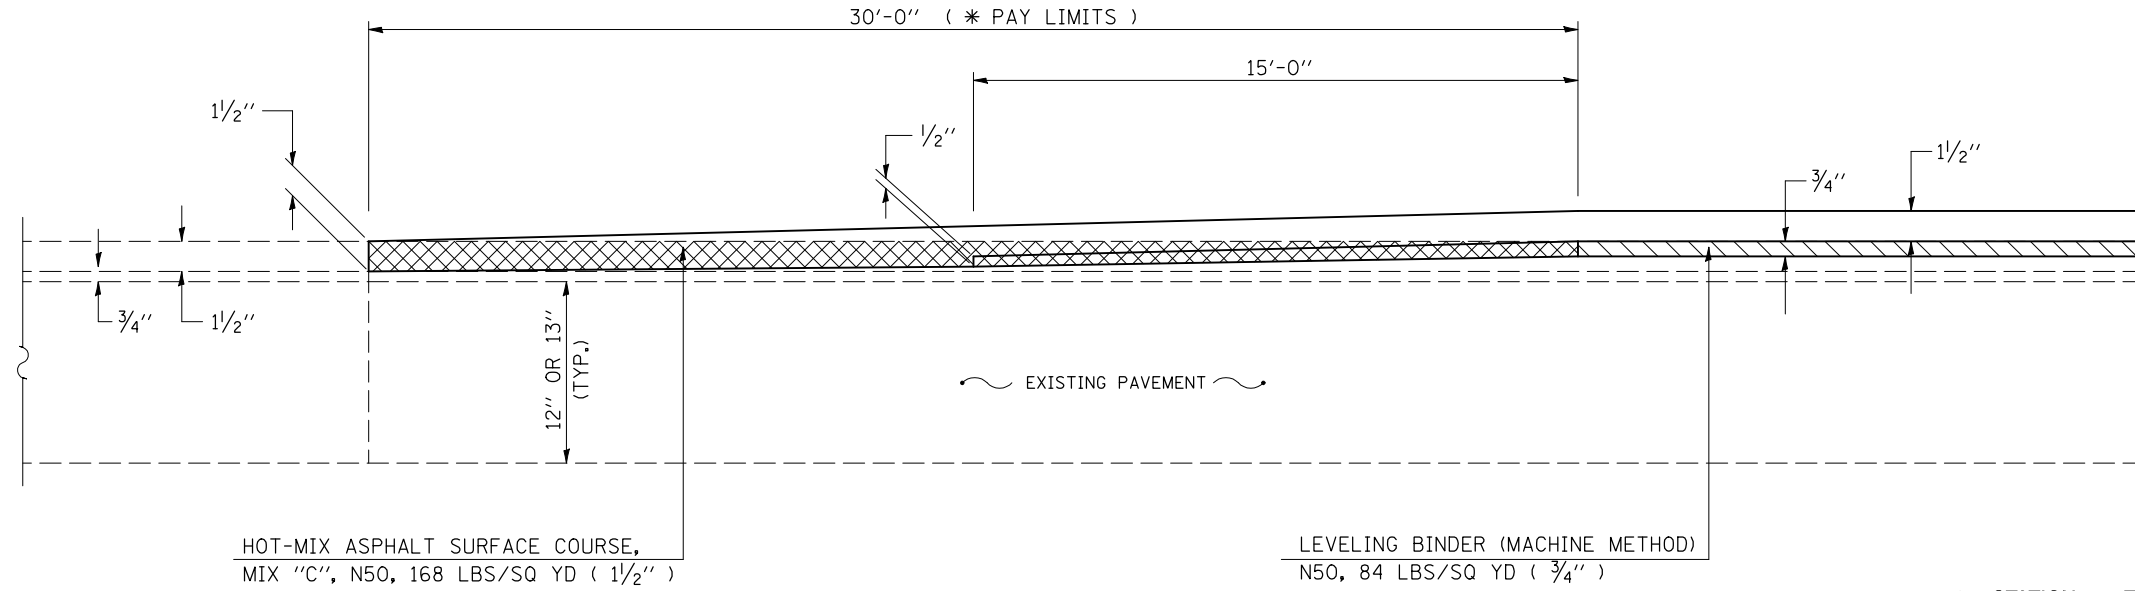

- HOT-MIX ASPHALT SURFACE REMOVAL - BUTT JOINT
- HOT-MIX ASPHALT SURFACE REMOVAL, 3/4"

* STATION	TO	STATION
1207+00.00		1207+30.00 (BEGIN SECTION)
1304+32.33		1304+62.32 (S.N. 092-8027)
1304+69.67		1304+99.67 (S.N. 092-8027)
1551+99.35		1552+29.35 (END SECTION)