


64421

F.A.S. RTE	SECTION	COUNTY	TOTAL SHEETS	SHEET NO.
1197	105-T	WHITESIDE	59	58
STA. 428+20.83 TO STA. 428+89.60				
FED. ROAD DIST. NO. ILLINOIS FED. AID PROJECT				

DATE	
BY	
REVISIONS	
NO.	
DATE	
BY	
REVISIONS	
NO.	
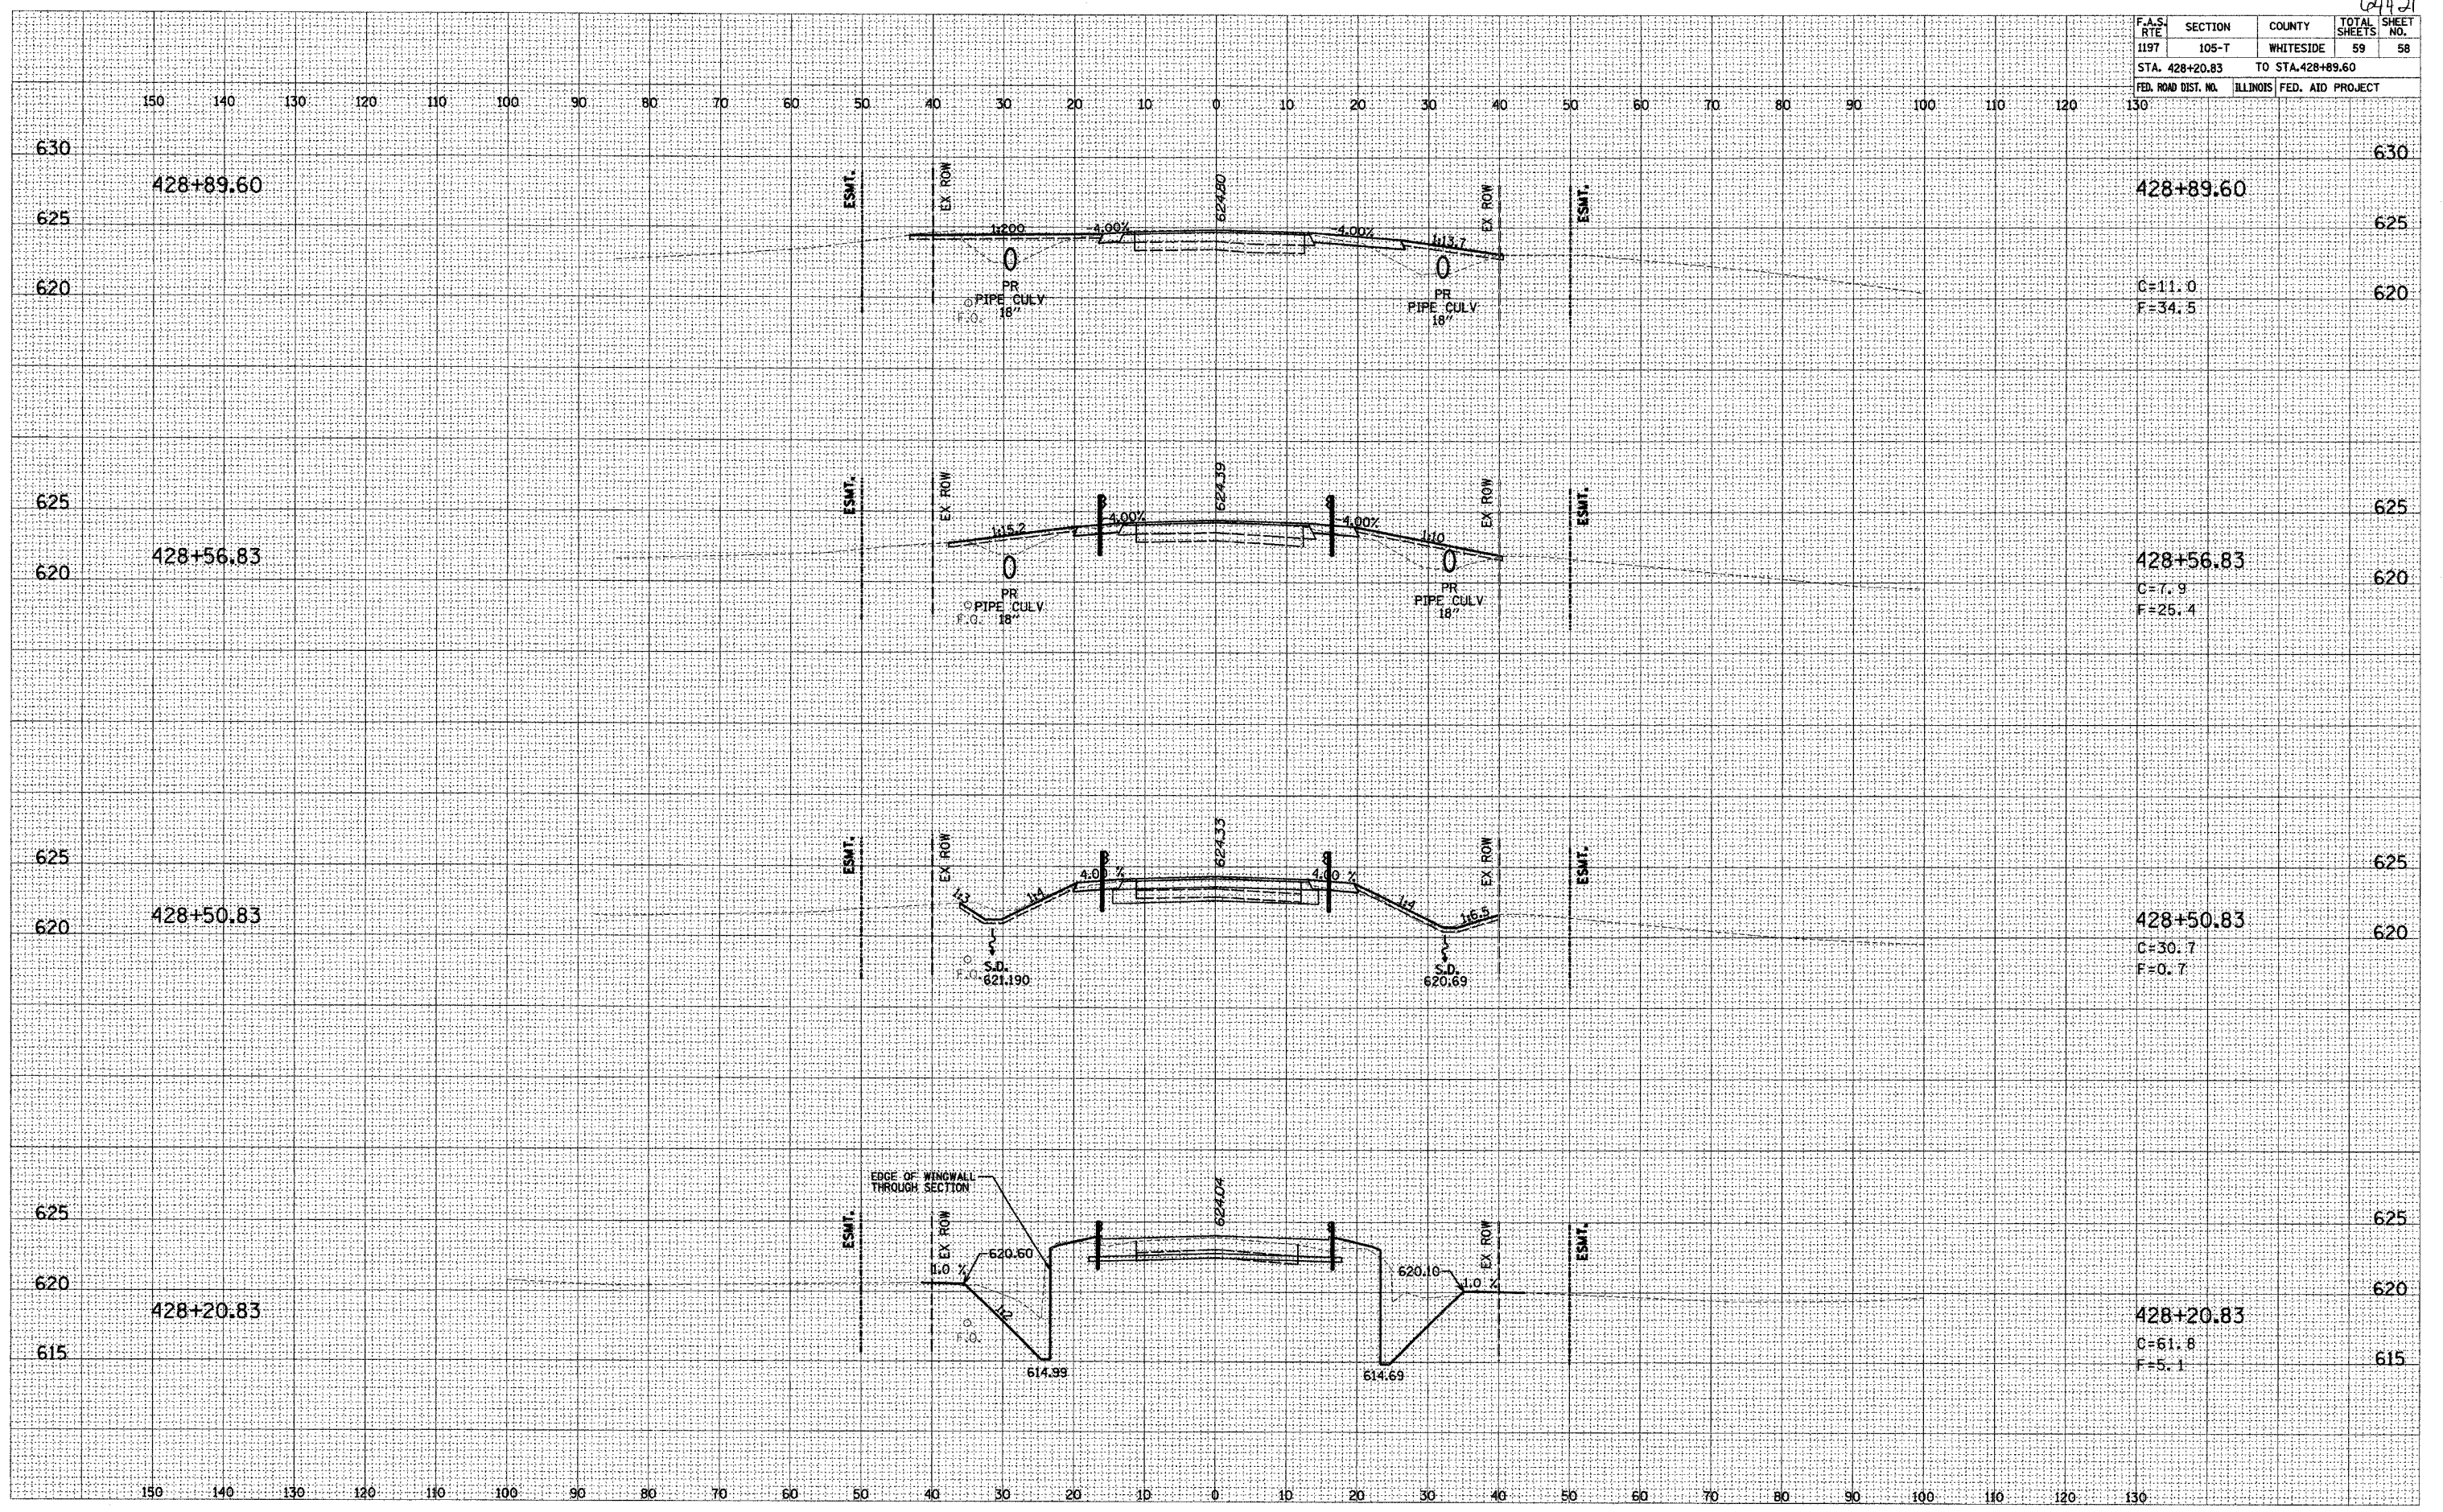

428+89.60	630	
428+89.60	625	
428+89.60	620	C=11.0 F=34.5
428+56.83	625	
428+56.83	620	C=7.9 F=25.4
428+50.83	625	
428+50.83	620	C=30.7 F=0.7
428+20.83	625	
428+20.83	620	
428+20.83	615	C=61.8 F=5.1