


L0131

F.A.P. RTE.	SECTION	COUNTY	TOTAL SHEETS	SHEET NO.
840 ALT	(139Z-1)	KANKAKEE	24	1
ILLINOIS PROJECT				

P-93-058-99  
D-93-087-04

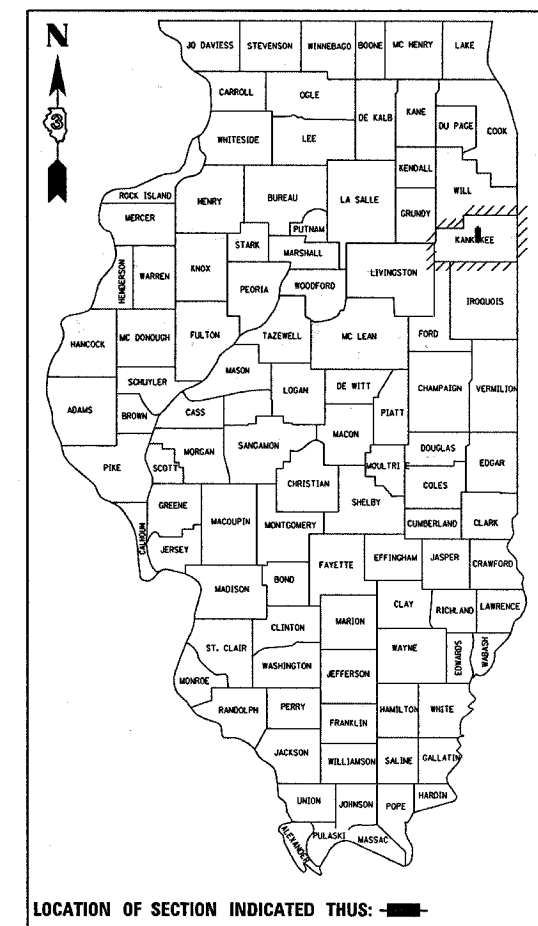

### INDEX OF SHEETS

- 1 COVER SHEET
- 2 GENERAL NOTES
- 3 SUMMARY OF QUANTITIES
- 4 - 5 TYPICAL SECTIONS
- 6 TIE POINTS
- 7 SCHEDULES
- 8 PLAN AND PROFILE
- 9 TRAFFIC DETOUR PLAN
- 10 RIGHT OF WAY
- 11 - 18 STRUCTURE PLANS
- 19 - 21 DETAILS
- 22 - 24 CROSS SECTIONS

### HIGHWAY STANDARDS

- 000001-04 STANDARD SYMBOLS, ABBREVIATIONS AND PATTERNS
- 001001 AREAS OF REINFORCEMENT BARS
- 001006 DECIMAL OF AN INCH AND OF A FOOT
- 285001-01 FABRIC FORMED CONCRETE REVETMENT MATS
- 424001-03 CURB RAMPS FOR SIDEWALK
- 515001-02 NAME PLATE FOR BRIDGES
- 542301 PRECAST REINF CONC FLARED END SECTION
- 602301 INLET, TYPE A
- 602401 MANHOLE, TYPE A
- 602601 PRECAST REINFORCED CONCRETE FLAT SLAB TOP
- 602701 CAST IRON STEPS
- 604001-02 FRAME AND LIDS, TYPE 1
- 604061-01 FRAME AND GRATE, TYPE 12
- 606001-02 CONCRETE CURB AND COMBINATION CONCRETE CURB AND GUTTER
- 664001-01 CHAIN LINK FENCE
- 701601-04 URBAN LANE CLOSURE, MULTILANE 1W OR 2W WITH NONTRAV. MEDIAN
- 701801-03 LANE CLOSURE, MULTILANE 1W OR 2W CROSSWALK OR SIDEWALK CLOSURE
- 702001-05 TRAFFIC CONTROL DEVICES
- 781001-02 TYPICAL APPLICATIONS RAISED REFLECTIVE PAVEMENT MARKERS

# STATE OF ILLINOIS

## DEPARTMENT OF TRANSPORTATION

### DIVISION OF HIGHWAYS

# PLANS FOR PROPOSED

# FEDERAL AID HIGHWAY


## FAP ROUTE 840 ALT (IL 50)

## SECTION (139Z-1)

## KANKAKEE COUNTY

C - 93 - 164 - 04  
CULVERT REPLACEMENT  
DITCH SOUTH OF CONRAIL IN KANKAKEE


PROJECT LOCATION

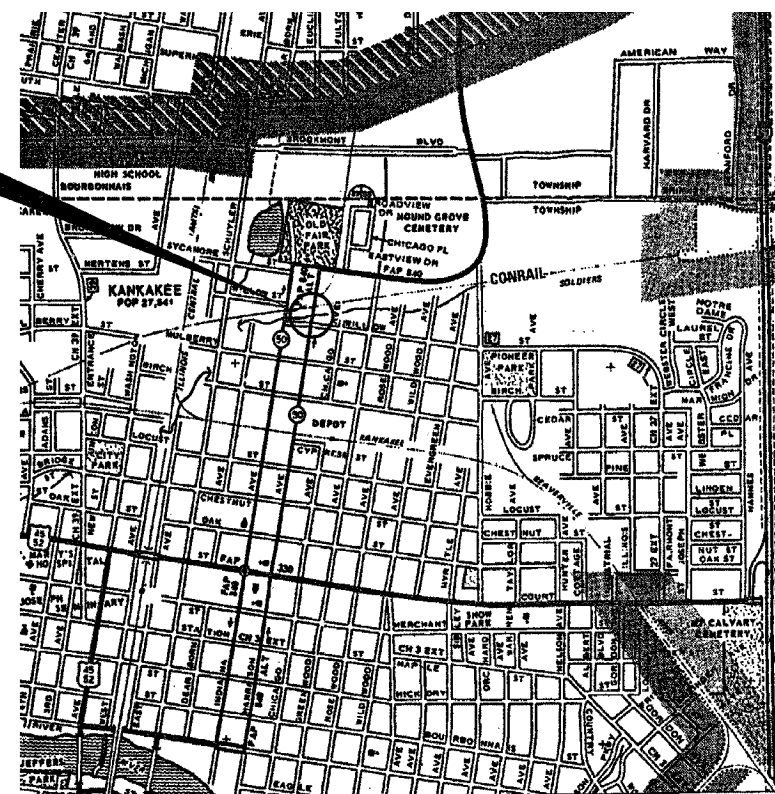

LOCATION MAP

NOT TO SCALE

GROSS & NET LENGTH = 243FT. = 0.046 MI.

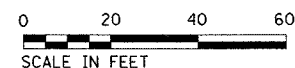

FULL SIZE PLANS HAVE BEEN PREPARED USING STANDARD ENGINEERING SCALES, REDUCED SIZED PLANS WILL NOT CONFORM TO STANDARD SCALES, IN MAKING MEASUREMENTS ON REDUCED PLANS, THE ABOVE SCALES MAY BE USED.

MICROFILMED \_\_\_\_\_  
 REEL NUMBER \_\_\_\_\_  
 AWARDED \_\_\_\_\_  
 RESIDENT ENGINEER \_\_\_\_\_  
 AS BUILT CHANGES WERE MADE  
 ON THE FOLLOWING SHEETS \_\_\_\_\_

JULIE 1-800-892-0123

DISTRICT 3 NO. (815) 434-6131

PROJECT ENGINEER: RICK POWELL  
 UNIT CHIEF: BRAD DUNCAN  
 TOWNSHIP: KANKAKEE

CONTRACT NO. 66131

FUNCTION CLASSIFICATION  
 OTHER PRINCIPAL ARTERIAL

2005 ADT = 4500

P.V. = 91.4% S.U. = 6.1% M.U. = 2.5%

STATE OF ILLINOIS  
 DEPARTMENT OF TRANSPORTATION  
 DIVISION OF HIGHWAYS

SUBMITTED August 20 2004

*John P. Kow*  
 February 4, 2005 DISTRICT ENGINEER

*Mike Hine*  
 February 4, 2005 ENGINEER OF DESIGN AND ENVIRONMENT

*Victor Moders*  
 February 4, 2005 DIRECTOR, DIVISION OF HIGHWAYS

PRINTED BY THE AUTHORITY  
 OF THE STATE OF ILLINOIS