


F.A.P. RTE.	SECTION	COUNTY	TOTAL SHEETS	SHEET NO.
778	(2-B)-1	SALINE	74	23
STA. 434+50 TO STA. 435+20				
FED. ROAD DIST. NO. 9 ILLINOIS FED. AID PROJECT				

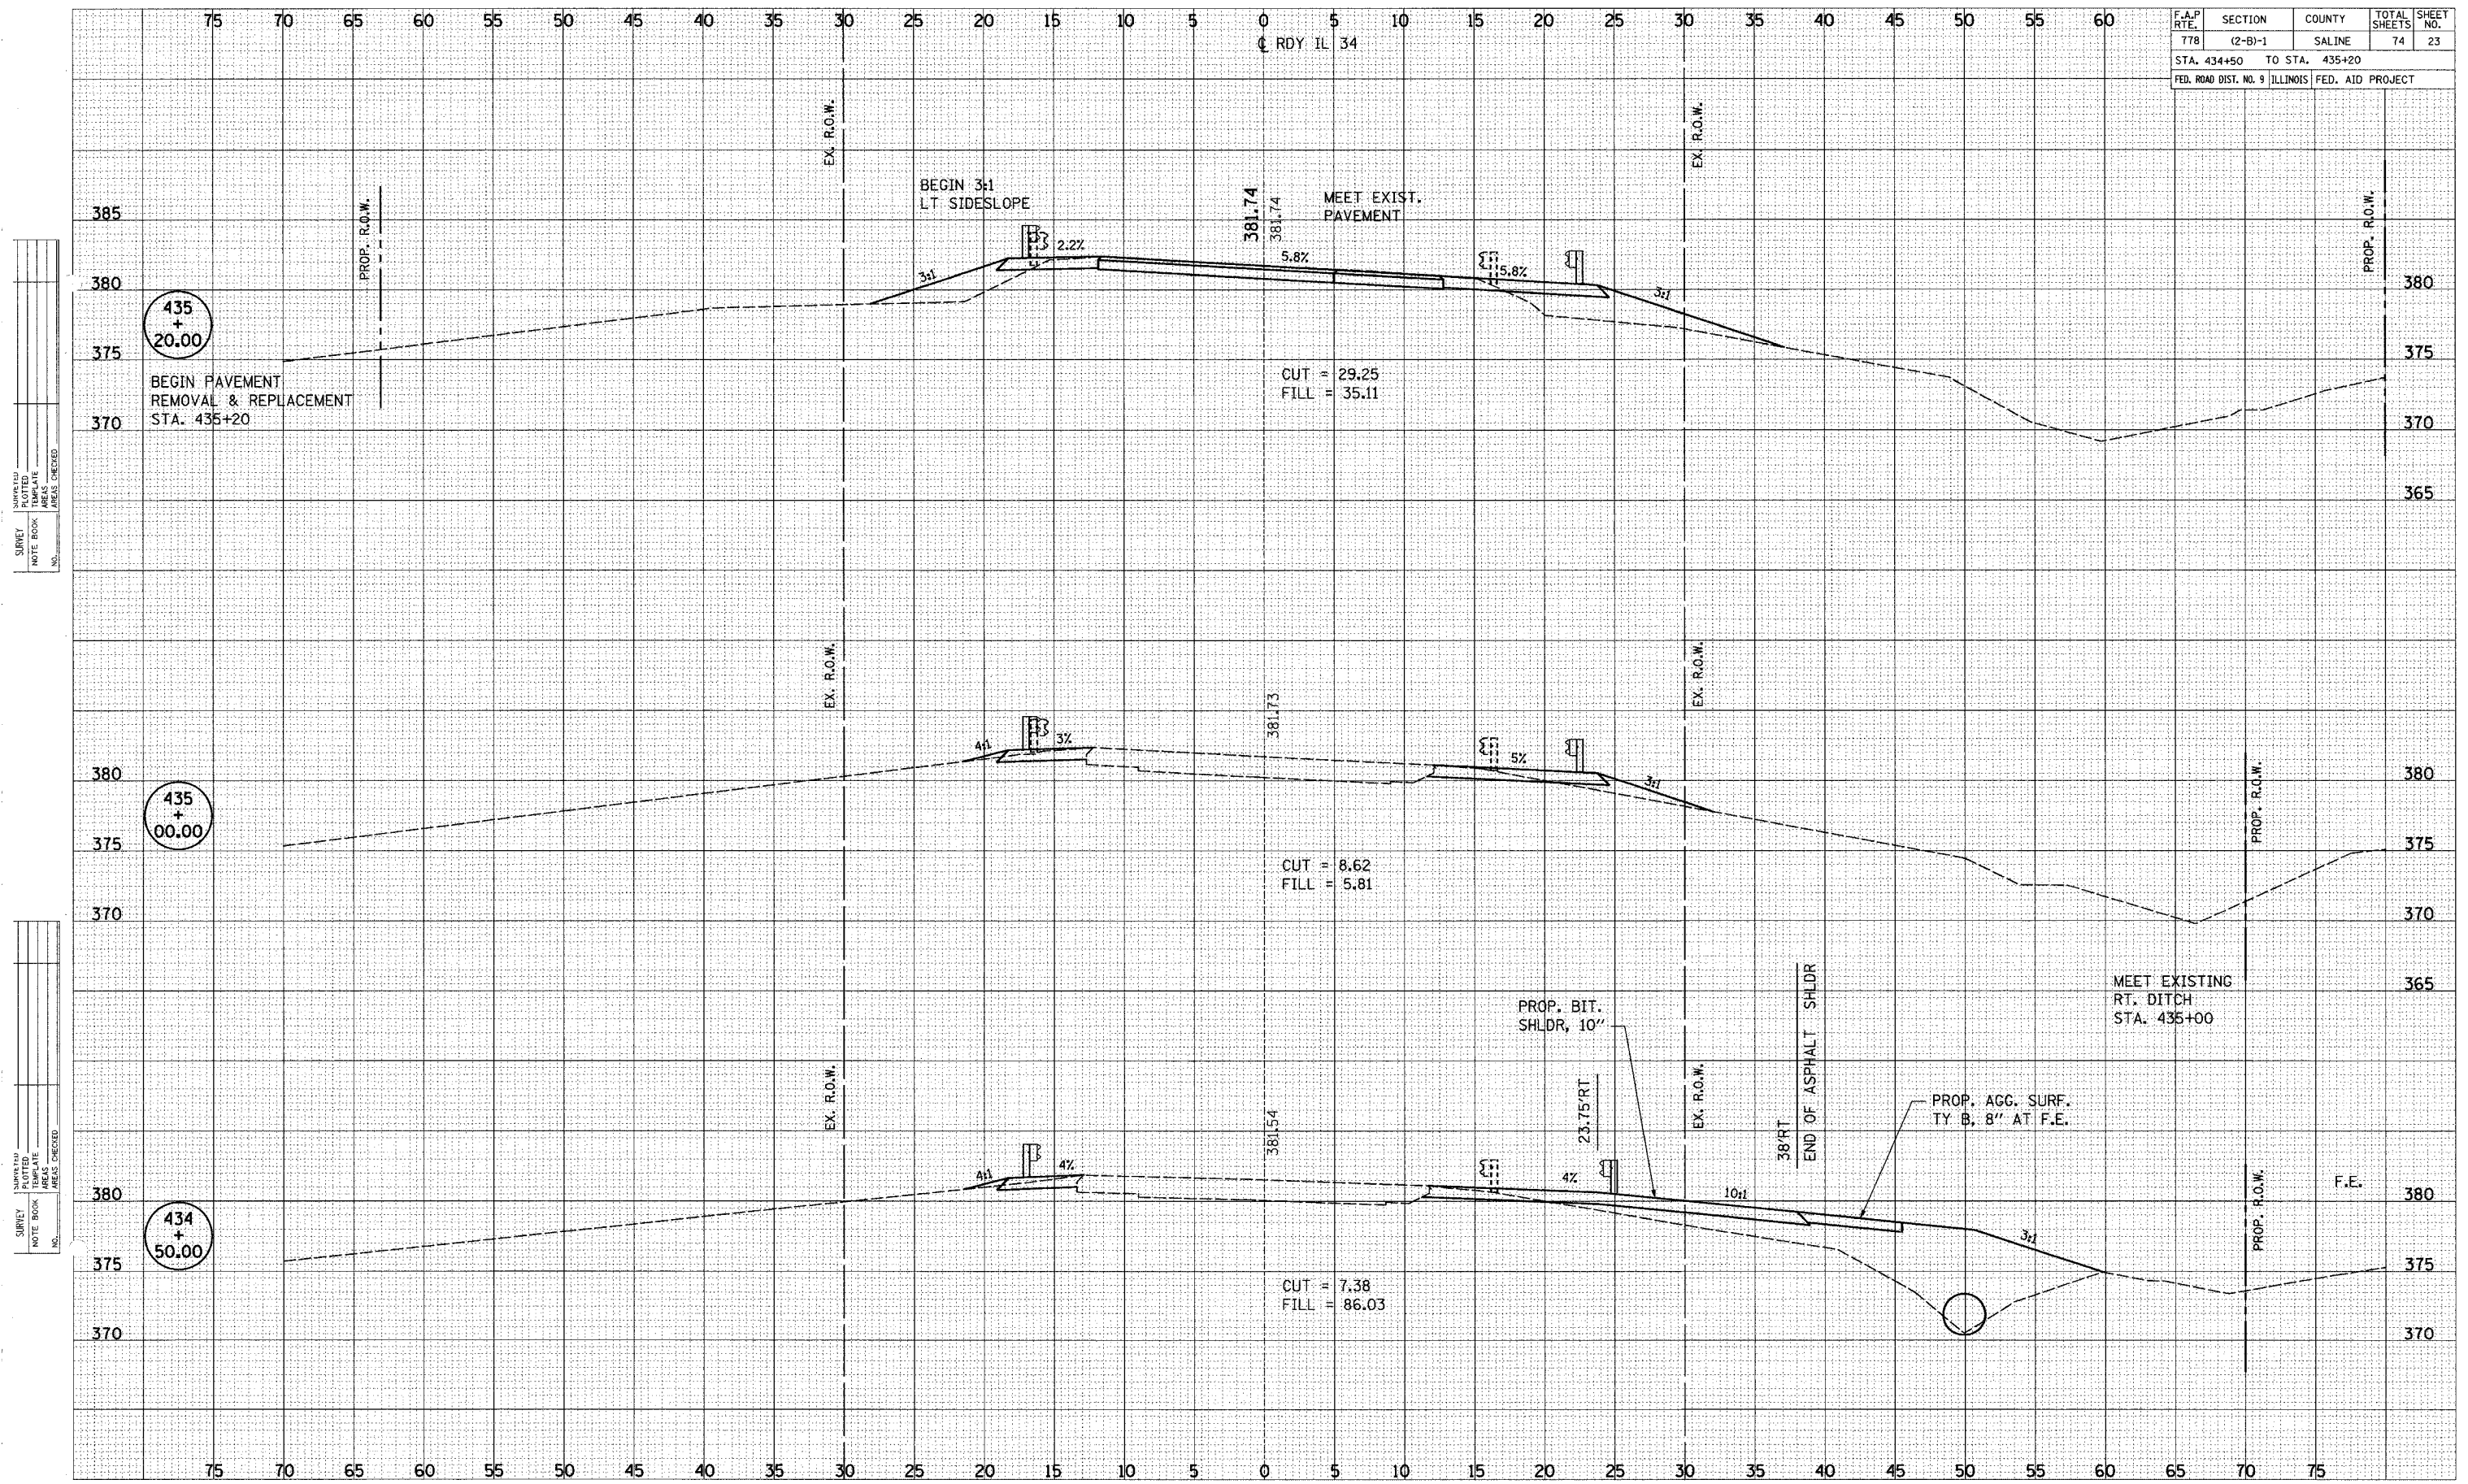


