


F.A.P. RTE.	SECTION	COUNTY	TOTAL SHEETS	SHEET NO.
331	5-12,311-1,TS-2	JACKSON	94	90
STA. 156+50		TO STA. 158+00		
FED. ROAD DIST. NO.	ILLINOIS FED. AID PROJECT			



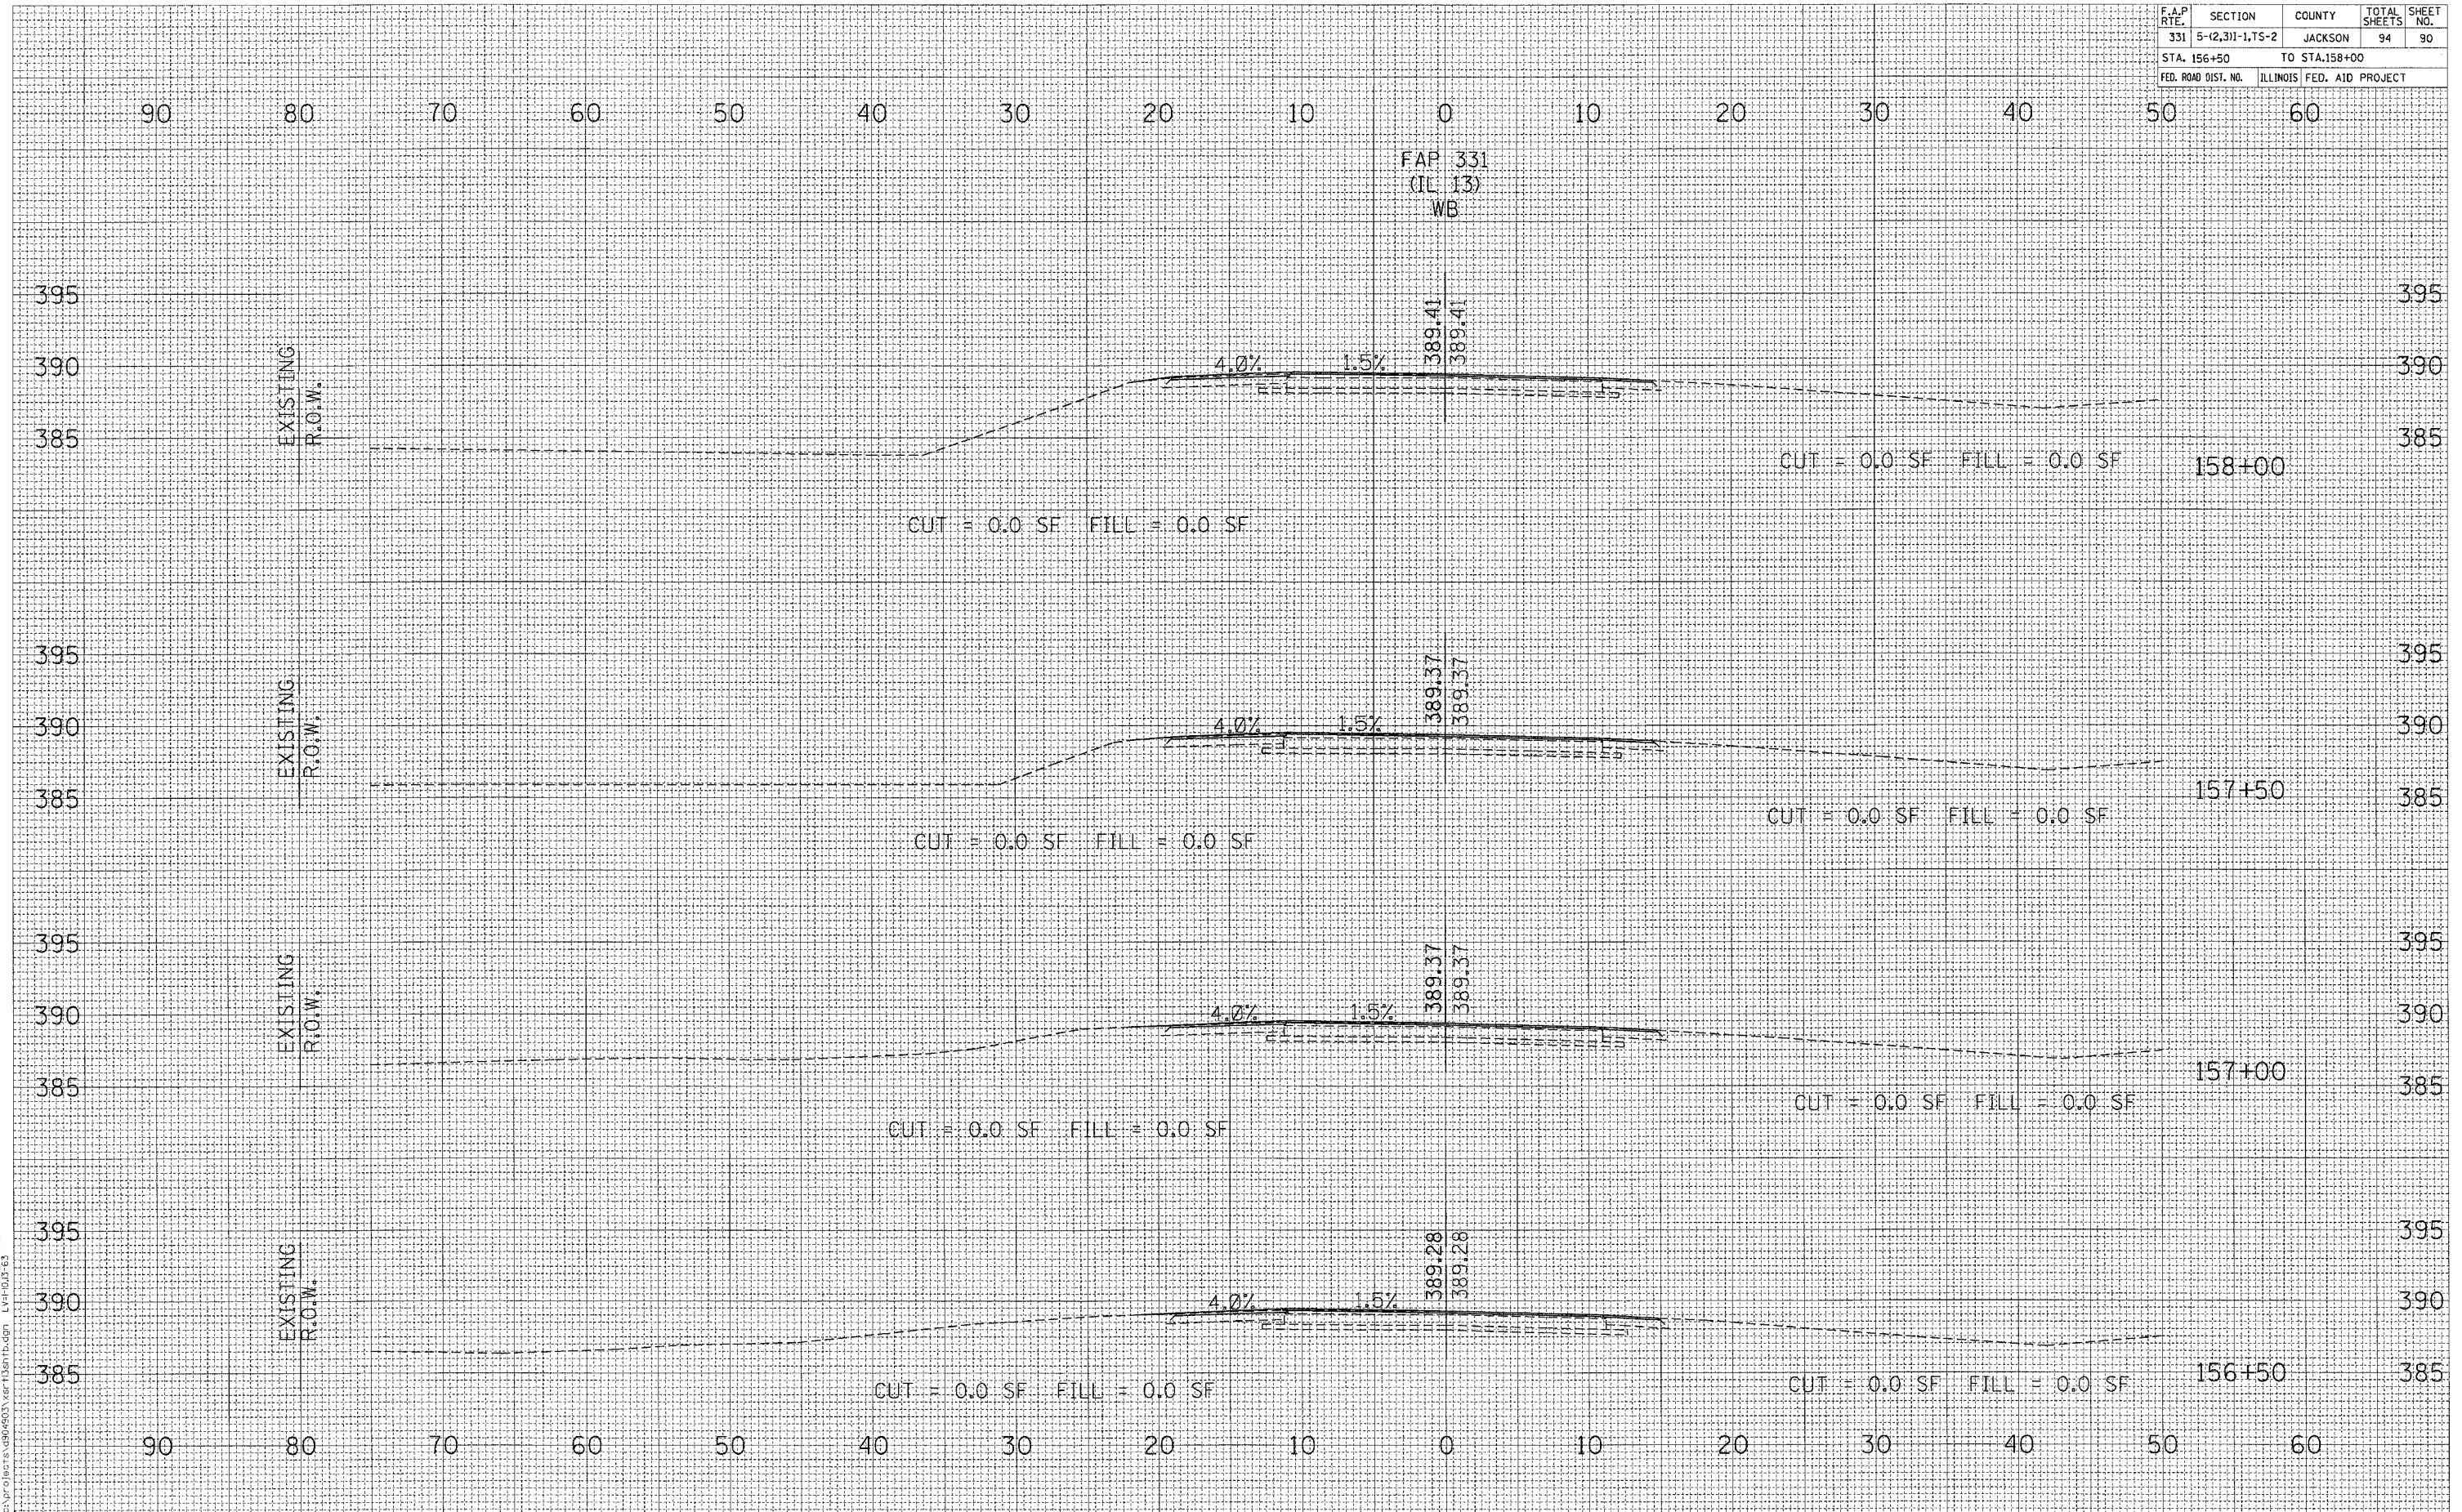

Thu Feb 19 14:55:23 2004

CROSS SECTIONS STA 156+50 TO STA 158+00