
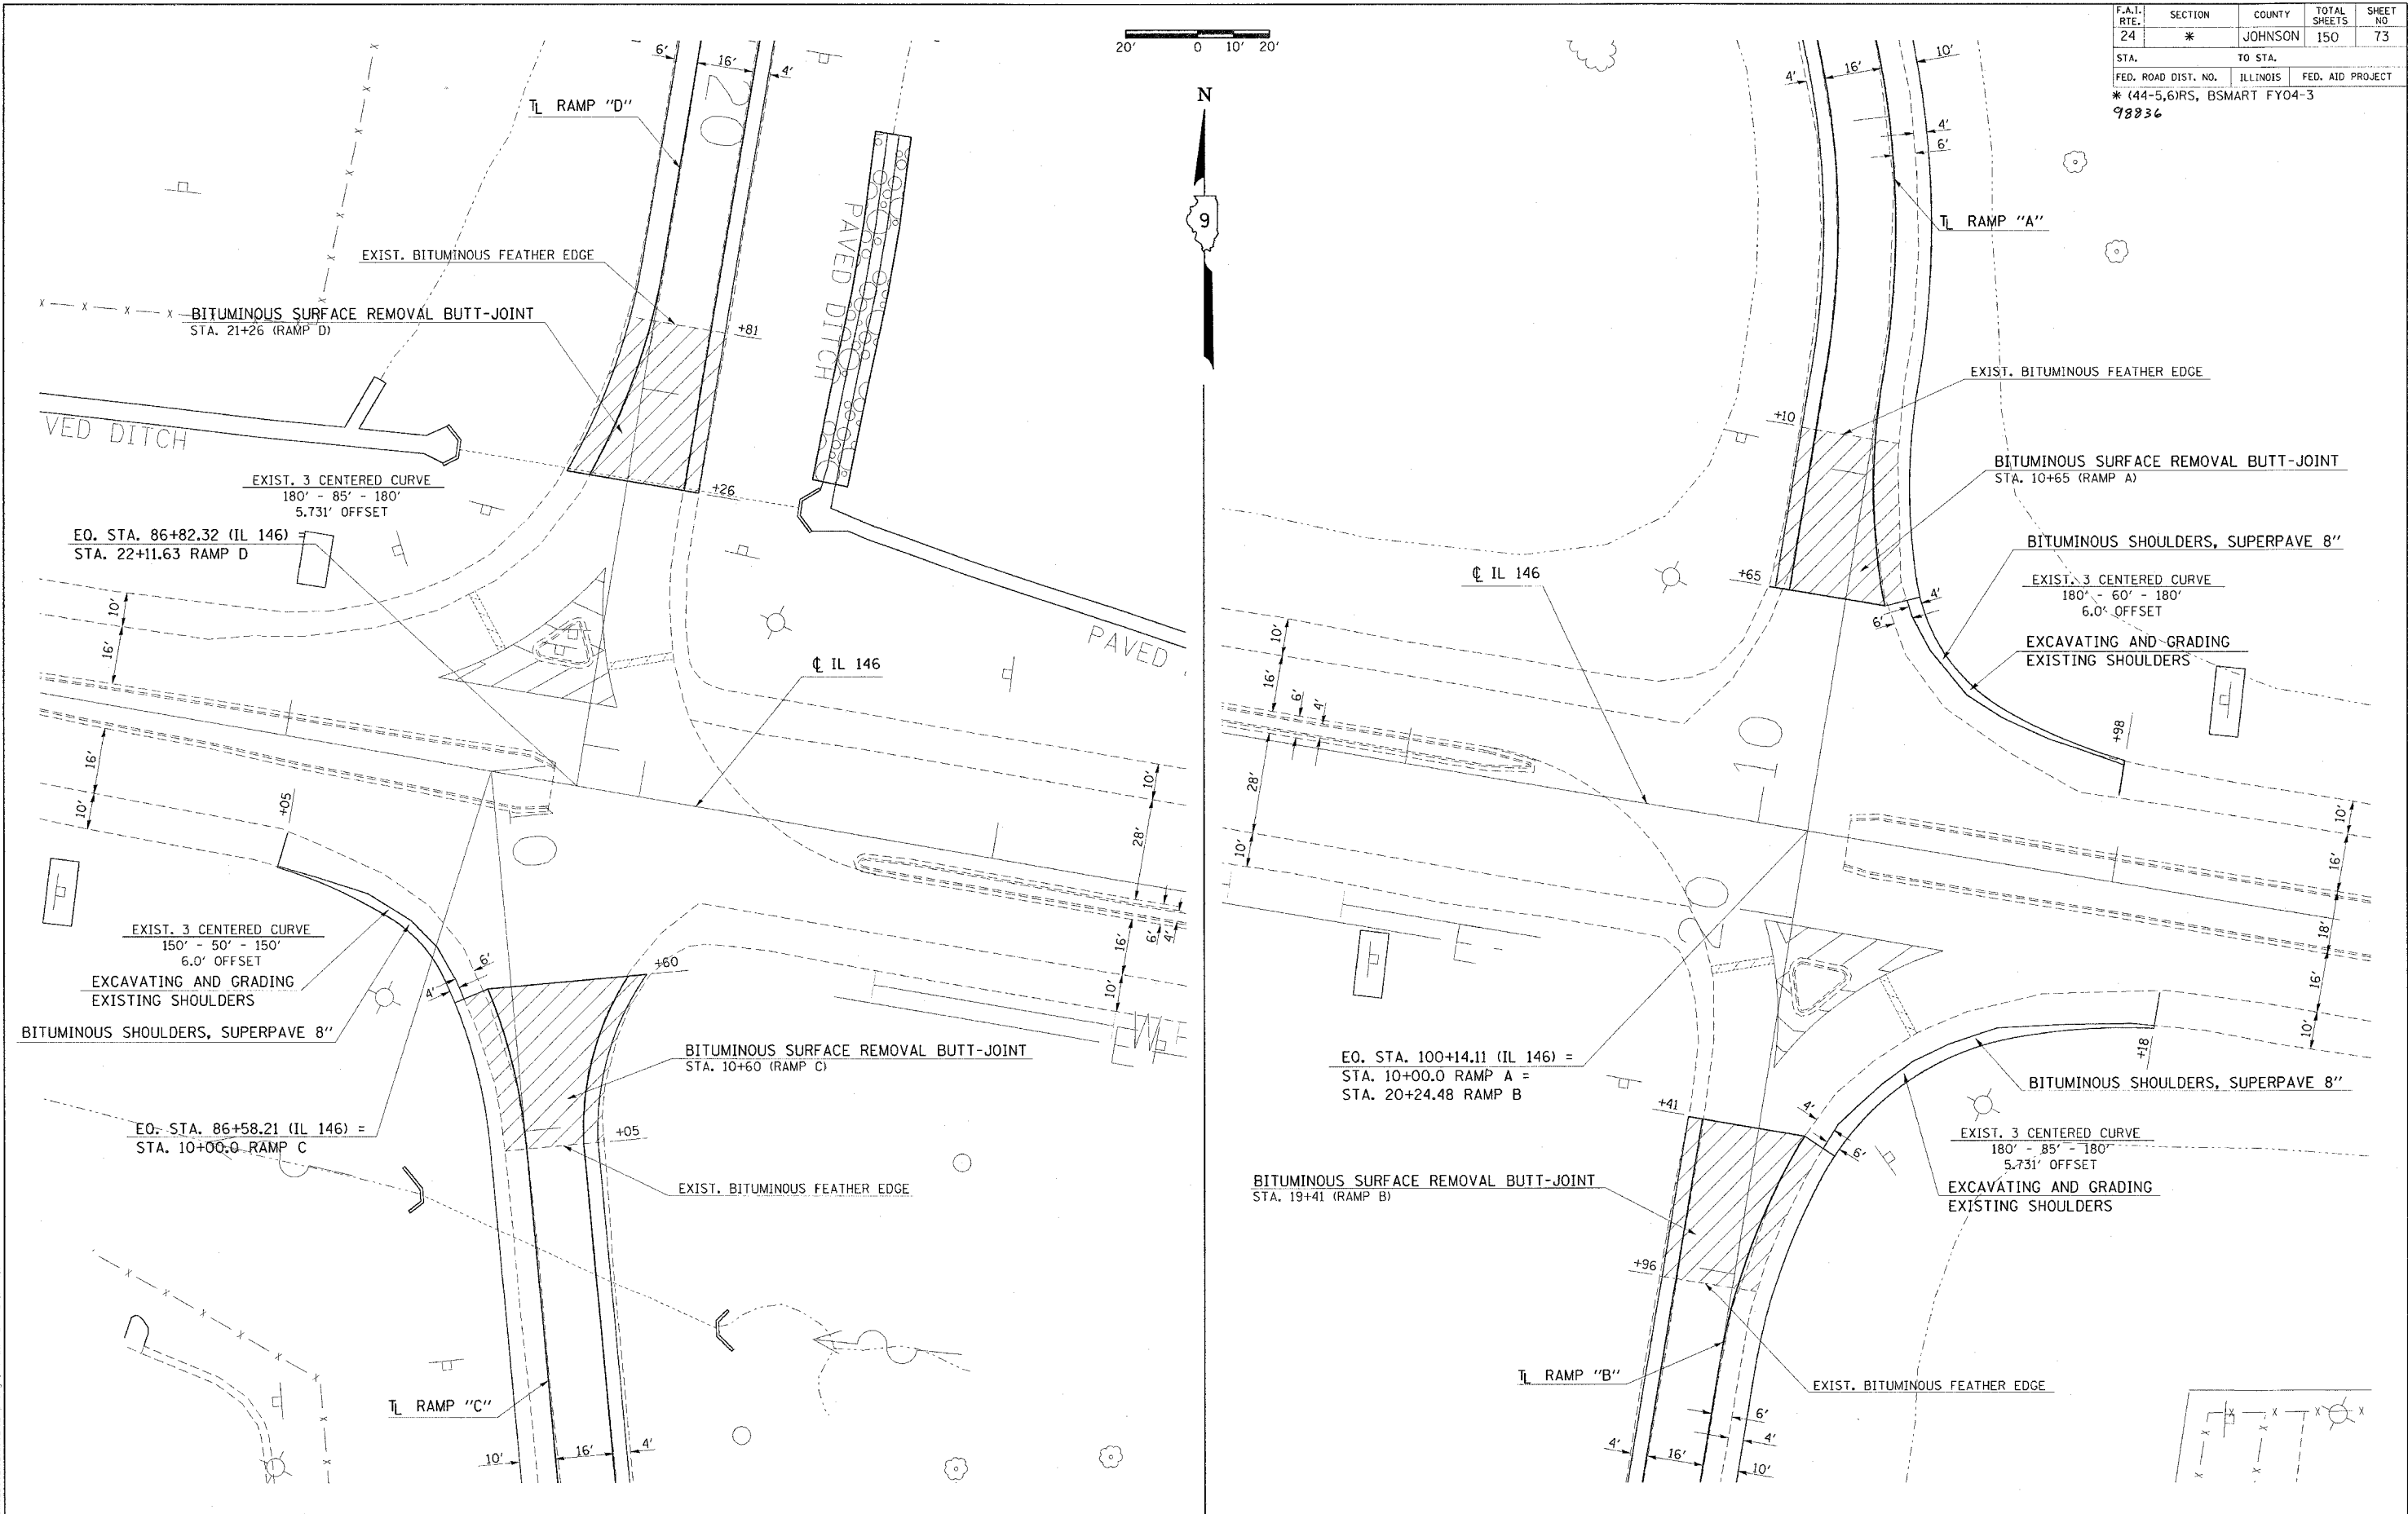


F.A.I. RTE.	SECTION	COUNTY	TOTAL SHEETS	SHEET NO.
24	*	JOHNSON	150	73
STA.		TO STA.		
FED. ROAD DIST. NO.		ILLINOIS	FED. AID PROJECT	
* (44-5,6)RS, BSMART FY04-3				
98836				

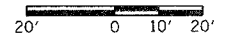

2004 Jun 28 12:00:57 2004
 C:\projects\980202\980202.dwg, L:\z-2022-63

IL 146 INTERCHANGE (RAMPS A, B, C, D)