


DATE	
BY	
PLAN	
SURVEYED	
PLOTTED	
DESIGNED	
CHECKED	
DATE	
BY	
NOTE BOOK NO.	
FILE NAME	

DATE	
BY	
PROFILE	
SURVEYED	
PLOTTED	
DESIGNED	
CHECKED	
DATE	
BY	
NOTE BOOK NO.	
FILE NAME	

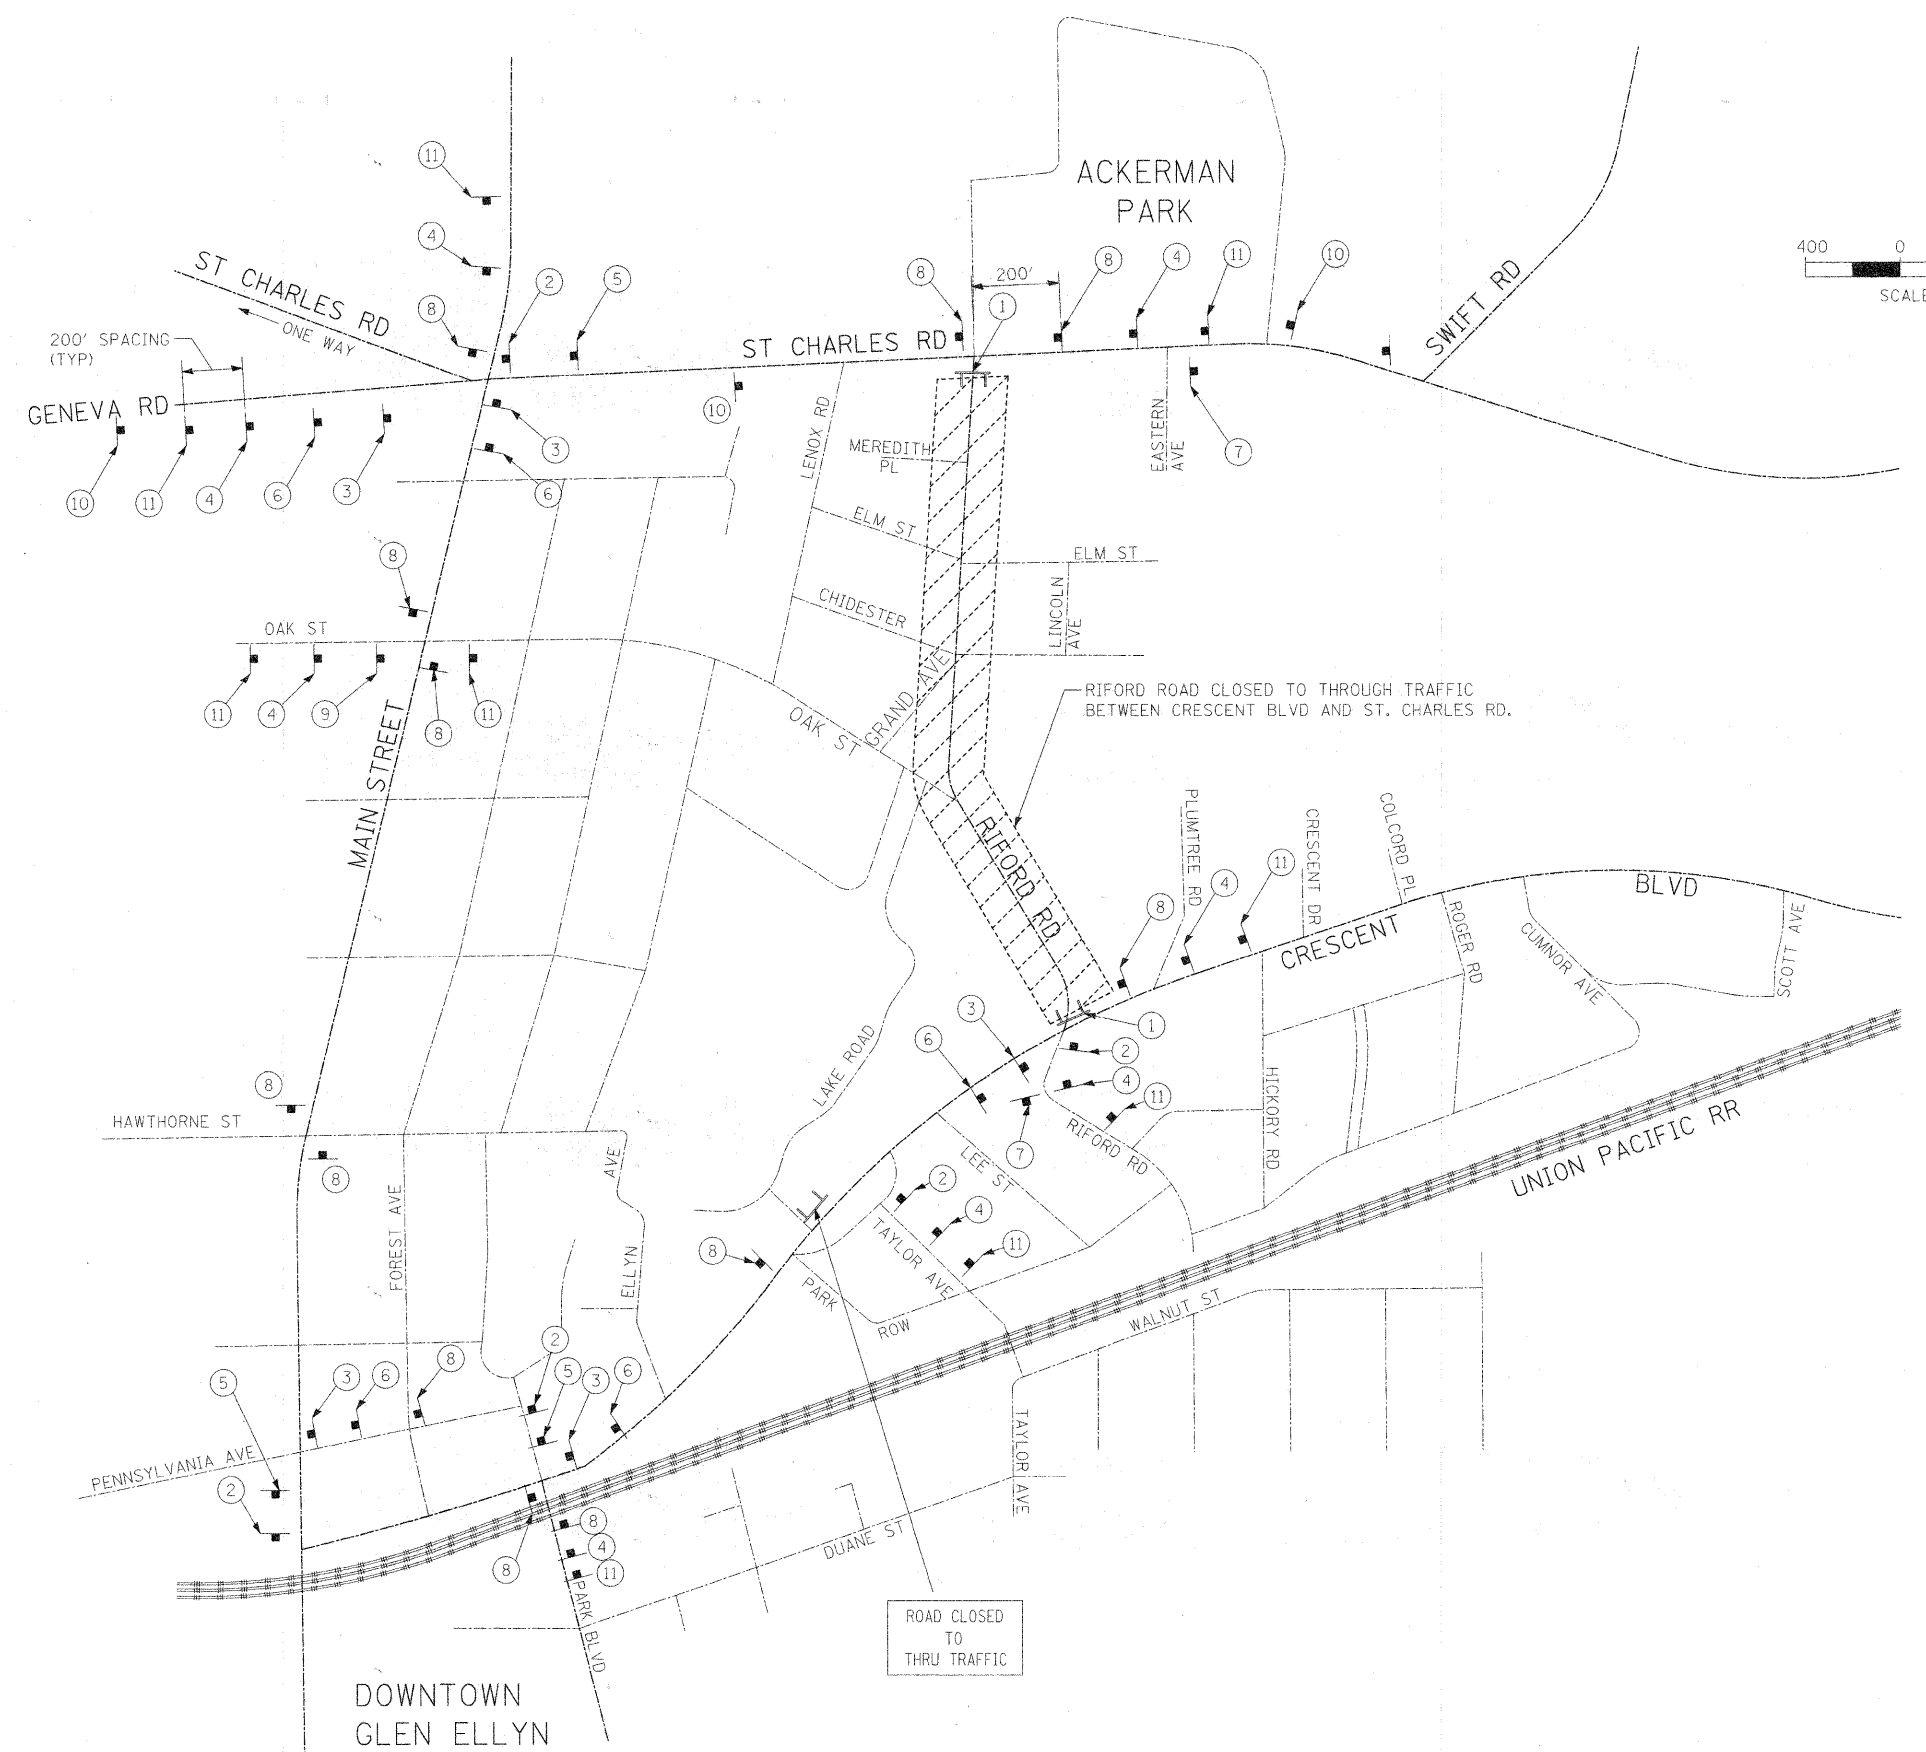

**NOTES:**

1. ALL DETOUR SIGNS SHALL BE IN ORANGE COLOR BACKGROUND WITH BLACK LETTERS.
2. FOLLOW LATEST MUTCD MANUAL AND IDOT STANDARDS FOR DETOUR SIGNS AND MAINTENANCE OF TRAFFIC SIGNS.
3. THE COST OF THE DETOUR SIGNING FOR THE RIFORD ROAD CLOSURE SHALL BE INCLUDED IN THE COST OF "TRAFFIC CONTROL AND PROTECTION FOR TEMPORARY DETOUR."
4. CONTRACTOR SHALL COORDINATE ALL DETOUR SIGNS WITH ADJACENT CONSTRUCTION CONTRACTS.
5. CRESCENT BLVD, FOREST AVE, PENNSYLVANIA AVE AND MAIN STREET ARE UNDER THE JURISDICTION OF THE VILLAGE OF GLEN ELLYN. ST. CHARLES ROAD IS UNDER THE JURISDICTION OF DUPAGE COUNTY.

TYPE III BARRICADE

GROUND-MOUNTED SIGN

**DETOUR SIGN LEGEND**

