


Piers 1 & 3  
(No Scale)

Bill of Material  
Piers 1 & 3

Item	Units	Quantity
Channel Excavation	Cu Yd	85
Stone Riprap CL A4	Ton	160
Filter Fabric	Sq Yd	110

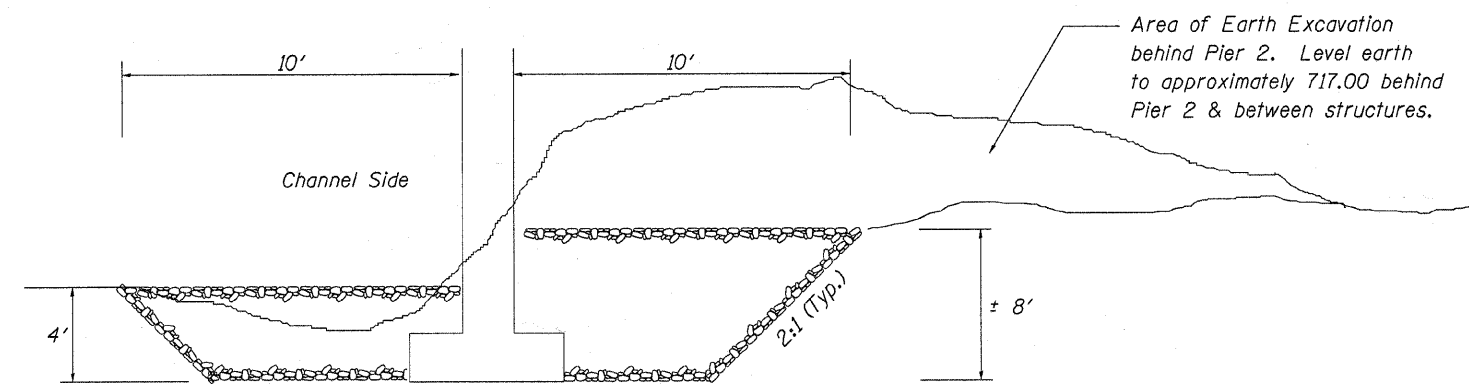

Piers 2 & 4  
(No Scale)

Bill of Material  
Piers 2 & 4

Item	Units	Quantity
Channel Excavation	Cu Yd	200
Stone Riprap CL A4	Ton	360
Filter Fabric	Sq Yd	150