


FINAL SURVEY BY DATE  
 SURVEYED TO DATE  
 NOTE BOOK NO. \_\_\_\_\_  
 TEMPLATE AREAS CHECKED

ORIGINAL SURVEY BY DATE  
 SURVEYED TO DATE  
 NOTE BOOK NO. \_\_\_\_\_  
 TEMPLATE AREAS CHECKED

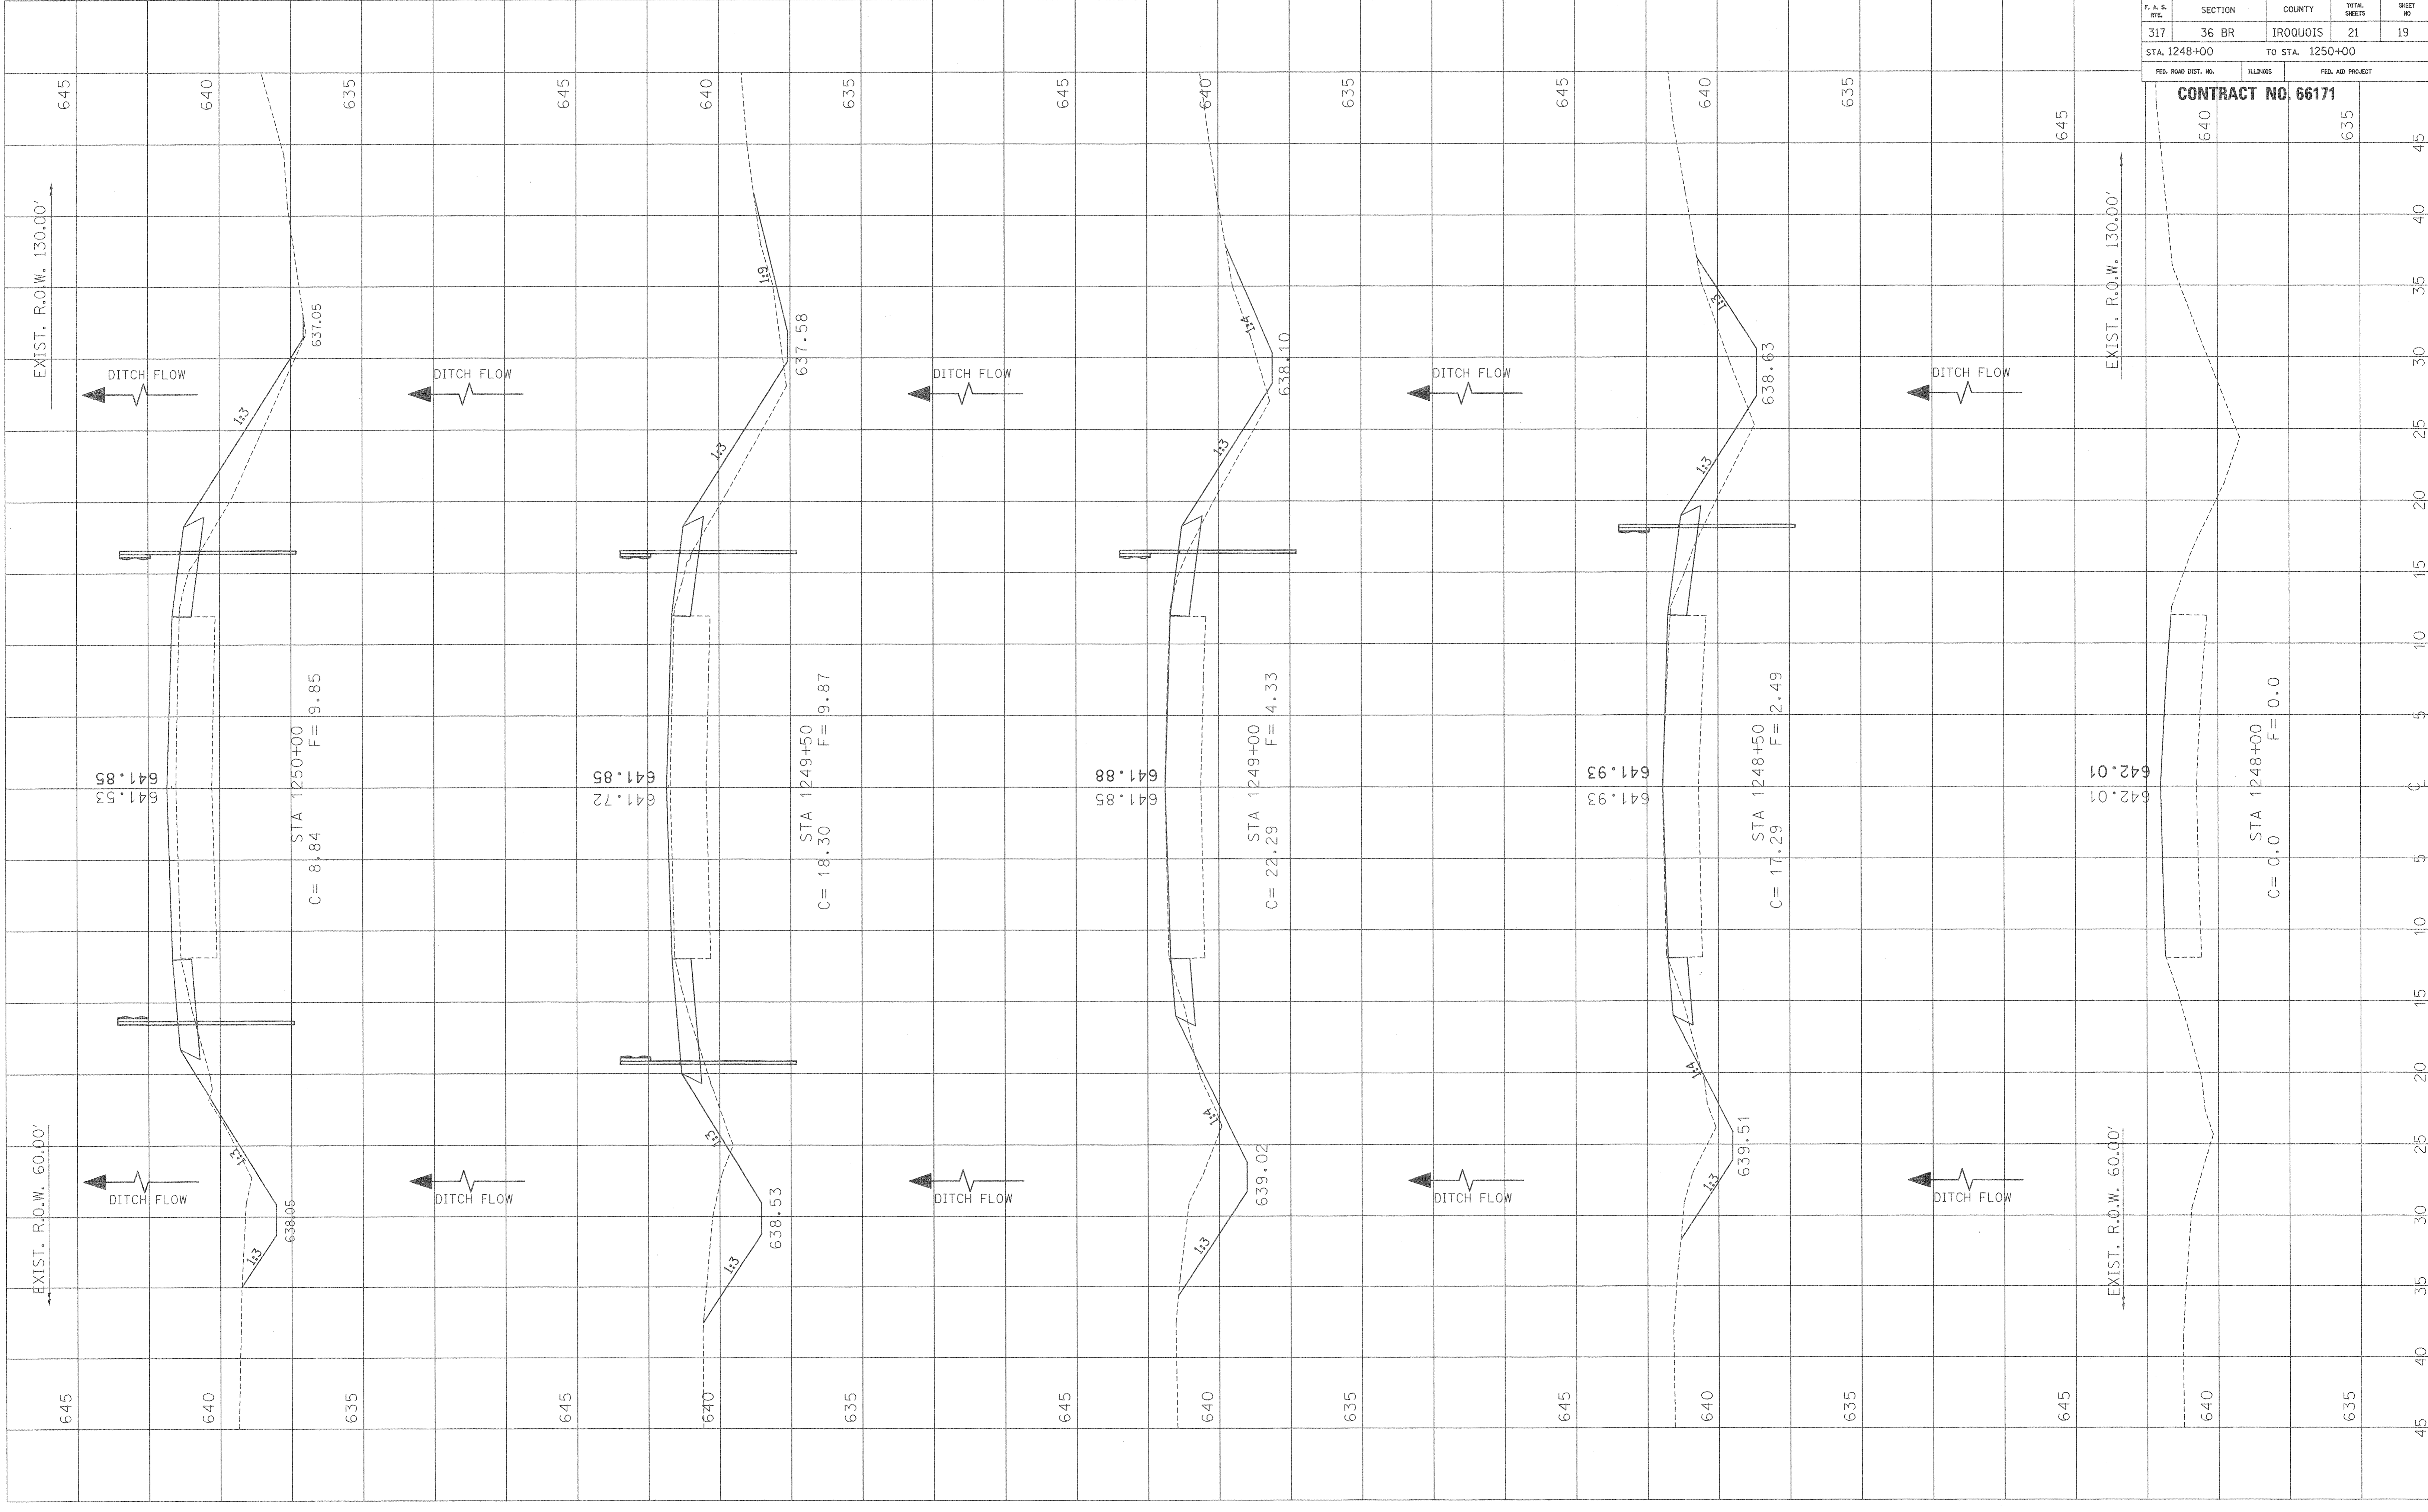

F. A. S. FILE	SECTION	COUNTY	TOTAL SHEETS	SHEET NO.
317	36 BR	IROQUOIS	21	19
STA. 1248+00		TO STA. 1250+00		
FED. ROAD DIST. NO.	ILLINOIS	FED. AID PROJECT		

CONTRACT NO. 66171

640	635
-----	-----