


ORIGINAL SURVEY PLOTTED DATE
 NO. BY

FINAL SURVEY SURVEYED DATE
 NOTE BOOK NO. BY

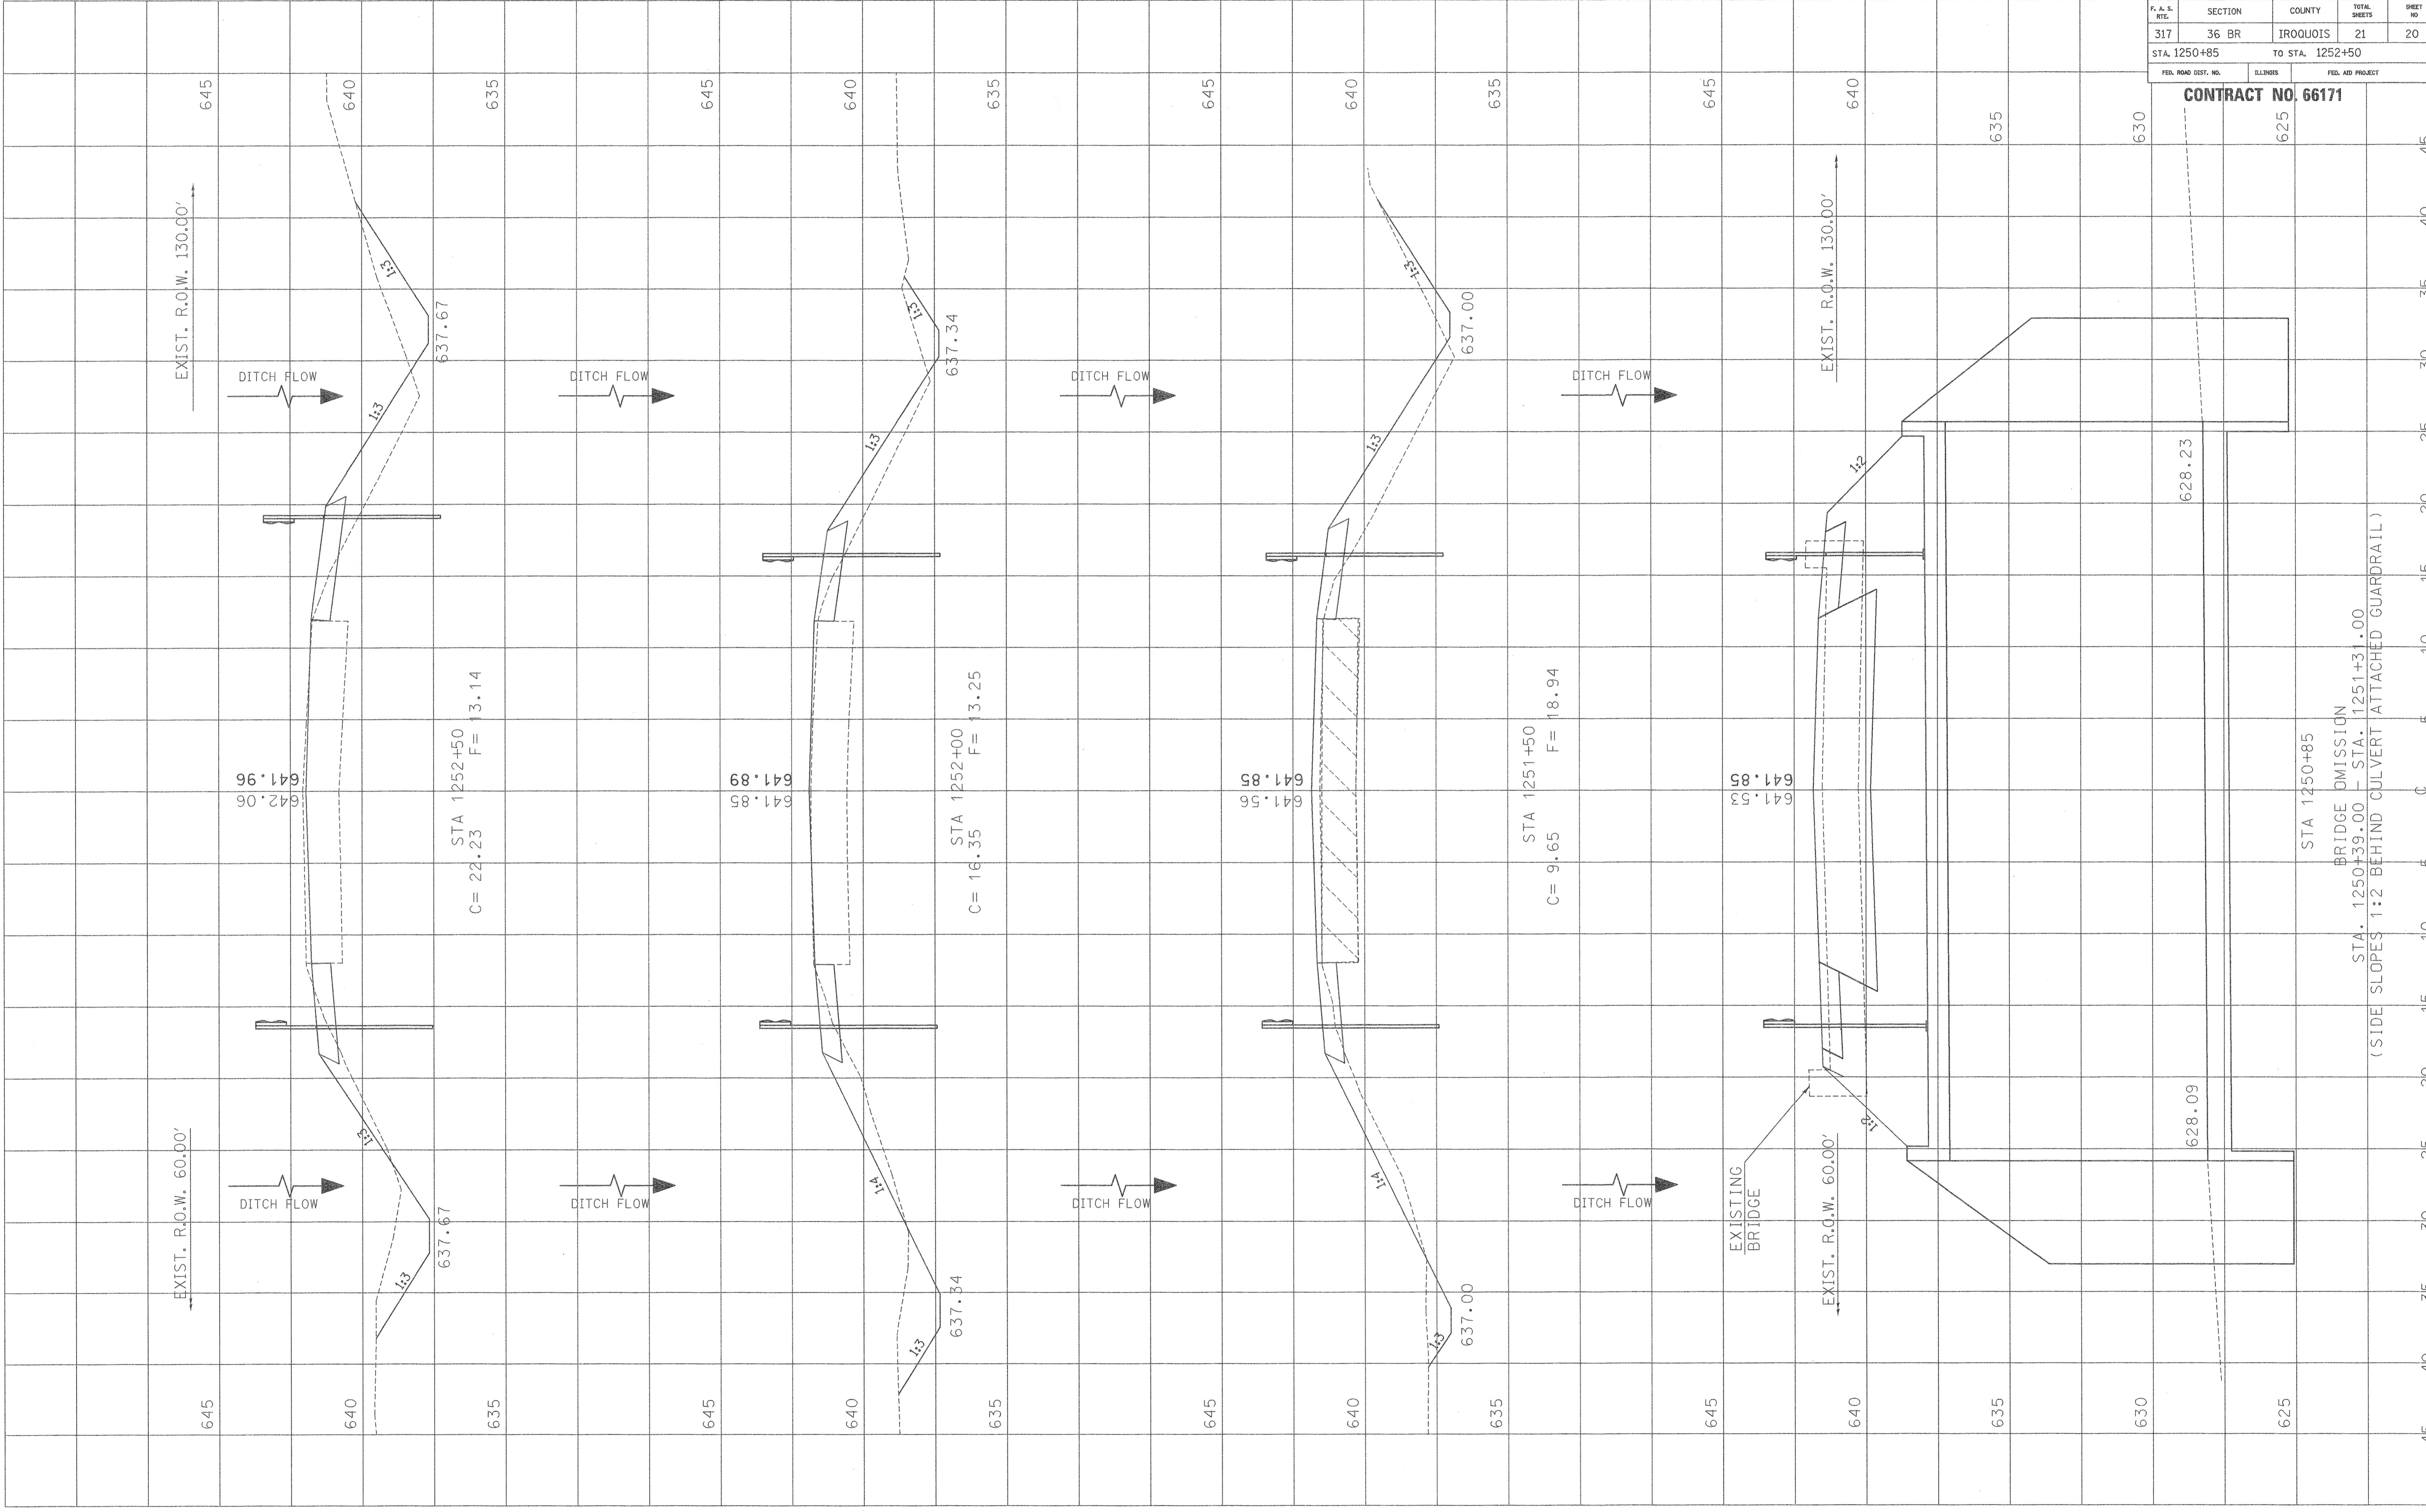

F. A. S. NO.	SECTION	COUNTY	TOTAL SHEETS	SHEET NO.
317	36 BR	IRROQUOIS	21	20
STA. 1250+85		TO STA. 1252+50		
FED. ROAD DIST. NO.		ILLINOIS	FED. AID PROJECT	

CONTRACT NO. 66171

STA 1250+85
 BRIDGE OMISSION
 STA. 1250+39.00 - STA. 1251+31.00
 (SIDE SLOPES 1:2 BEHIND CULVERT ATTACHED GUARDRAIL)