


F.A. RTE.	SECTION	COUNTY	TOTAL SHEETS	SHEET NO.
	50-8 HBR	LASALLE	143	126
STA. 308+00.0000 TO STA. 308+50.0000				
FED. ROAD DIST. NO.		ILLINOIS FED. AID PROJECT		

CL PLANK ROAD

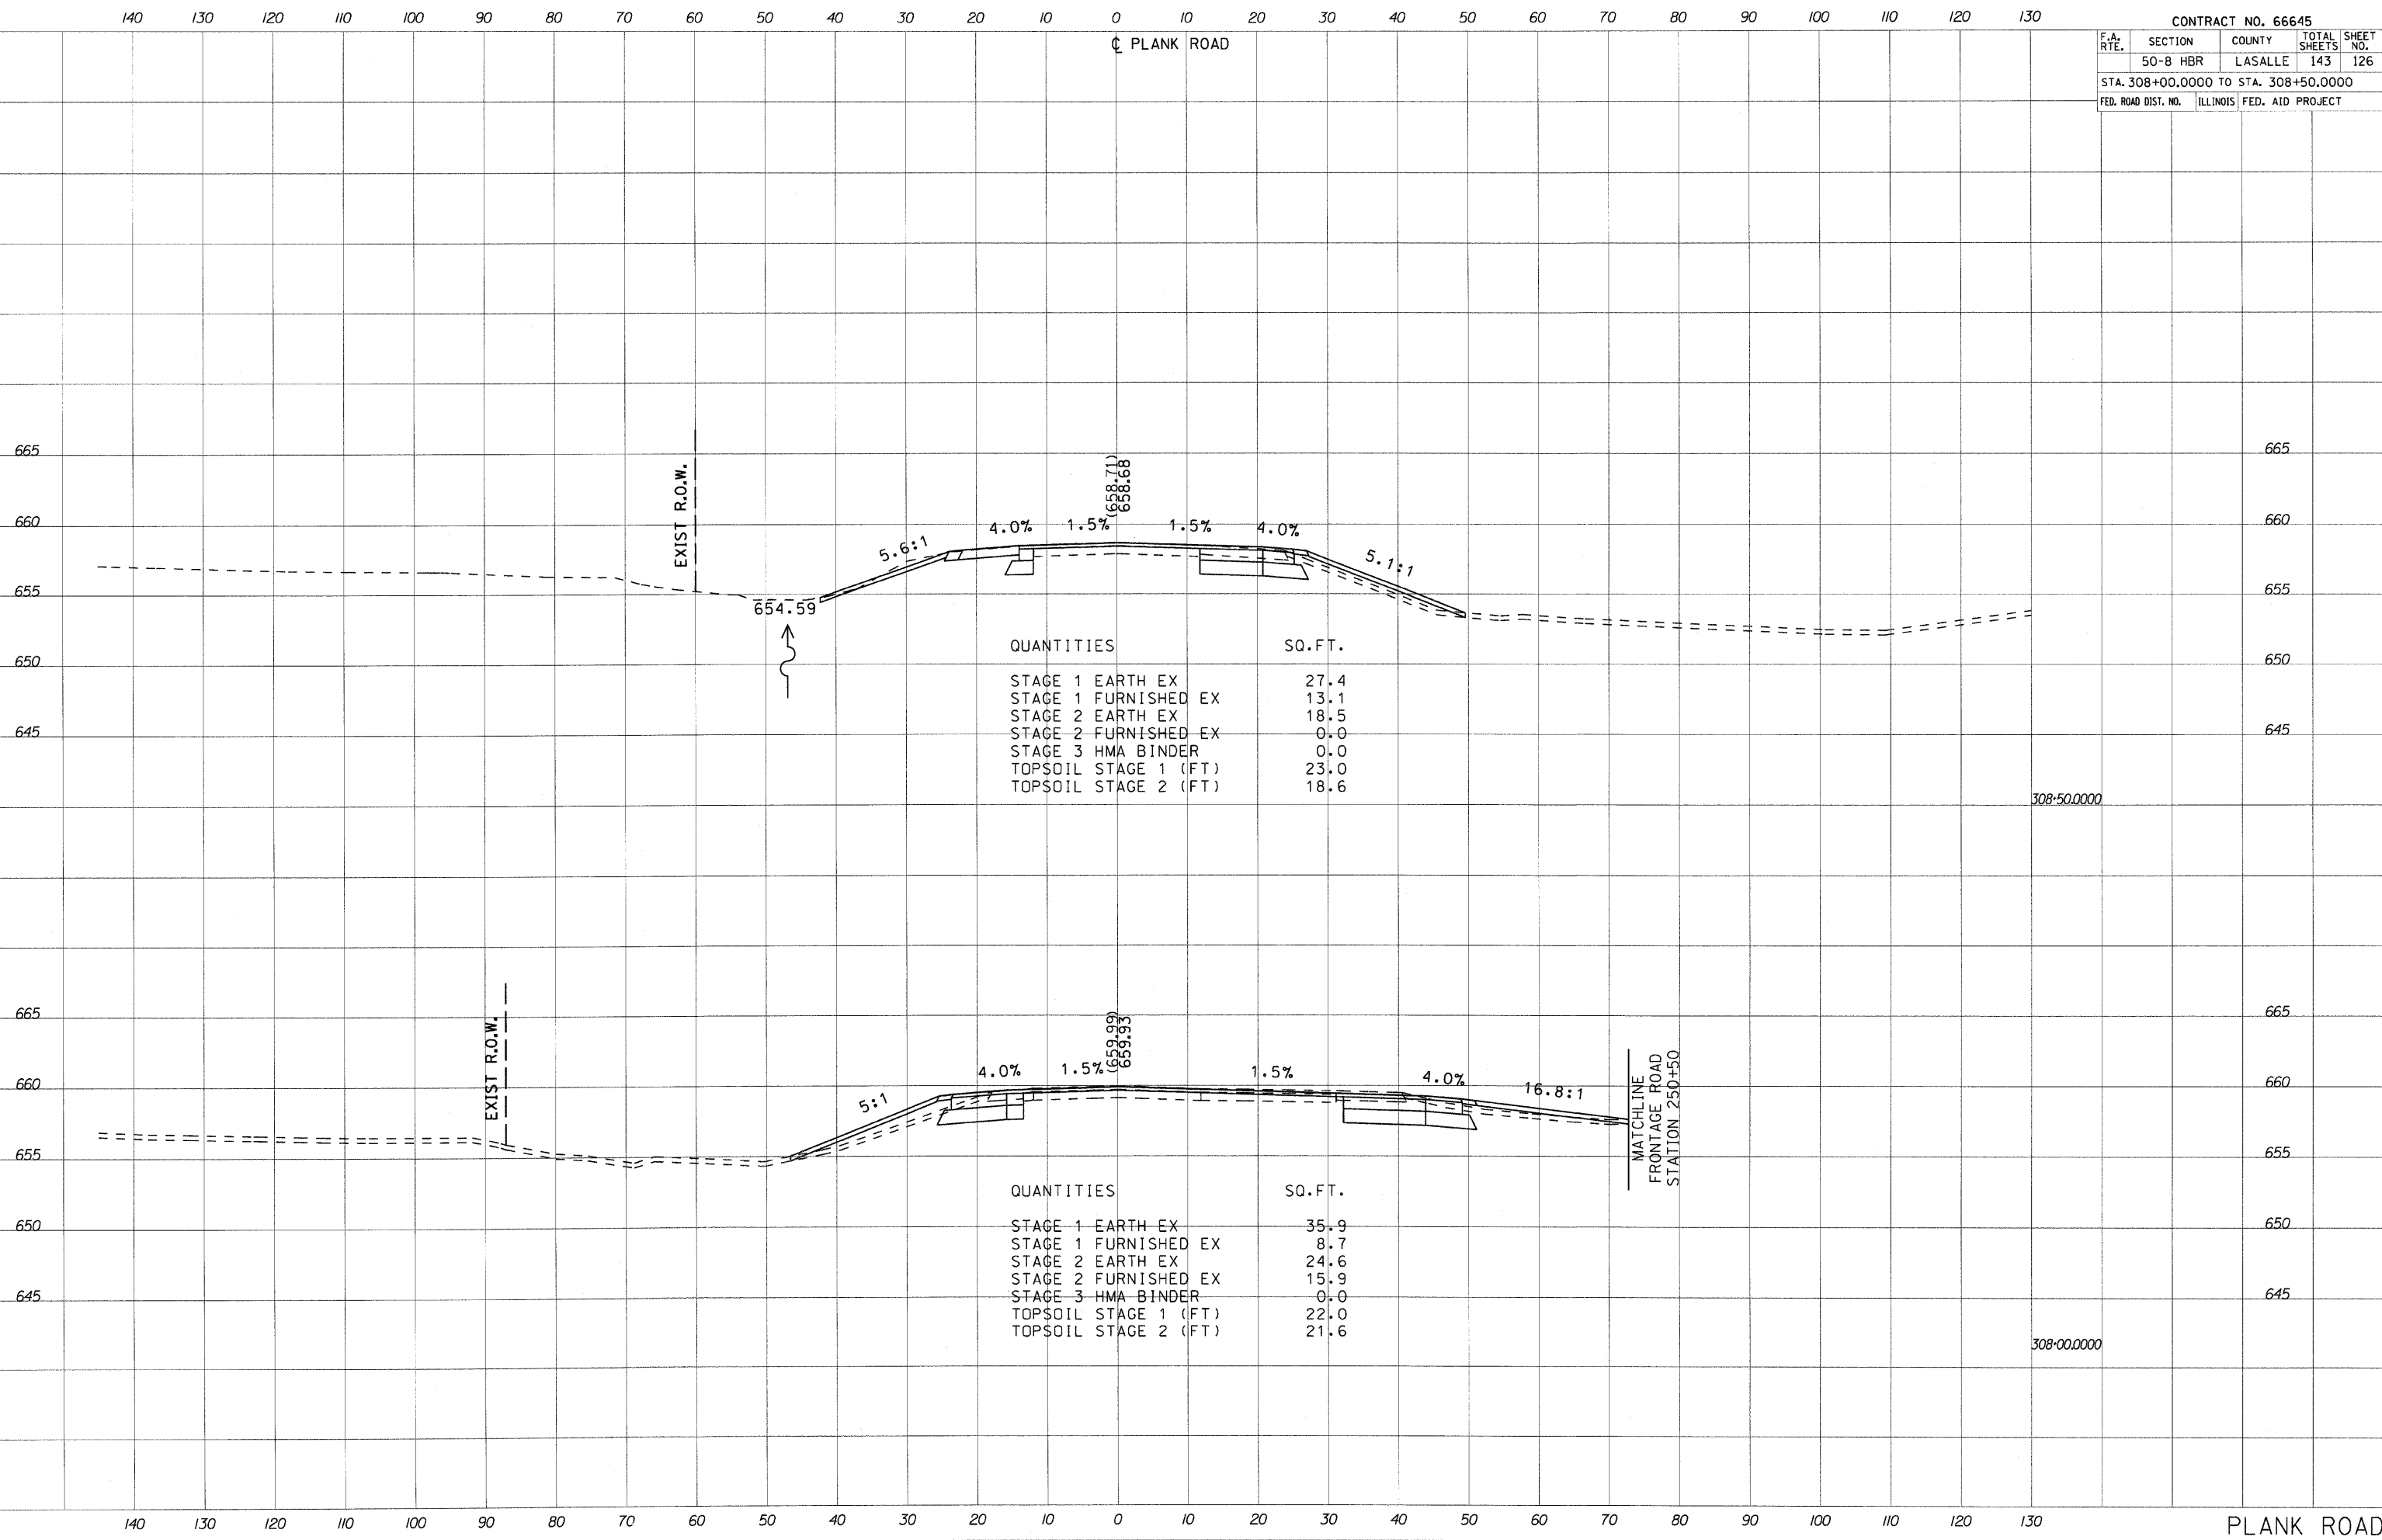

QUANTITIES	SQ. FT.
STAGE 1 EARTH EX	27.4
STAGE 1 FURNISHED EX	13.1
STAGE 2 EARTH EX	18.5
STAGE 2 FURNISHED EX	0.0
STAGE 3 HMA BINDER	0.0
TOPSOIL STAGE 1 (FT)	23.0
TOPSOIL STAGE 2 (FT)	18.6

QUANTITIES	SQ. FT.
STAGE 1 EARTH EX	35.9
STAGE 1 FURNISHED EX	8.7
STAGE 2 EARTH EX	24.6
STAGE 2 FURNISHED EX	15.9
STAGE 3 HMA BINDER	0.0
TOPSOIL STAGE 1 (FT)	22.0
TOPSOIL STAGE 2 (FT)	21.6

MATCHLINE
FRONTAGE ROAD
STATION 250+50

308+50.0000

308+00.0000

DATE: _____
BY: _____
NO. _____

DATE: _____
BY: _____
NO. _____

PLOT DATE = 2/1/2018
PLOT SCALE = 1/4" = 10.0000' / IN.
USER NAME = 2pennid