


NOTE:

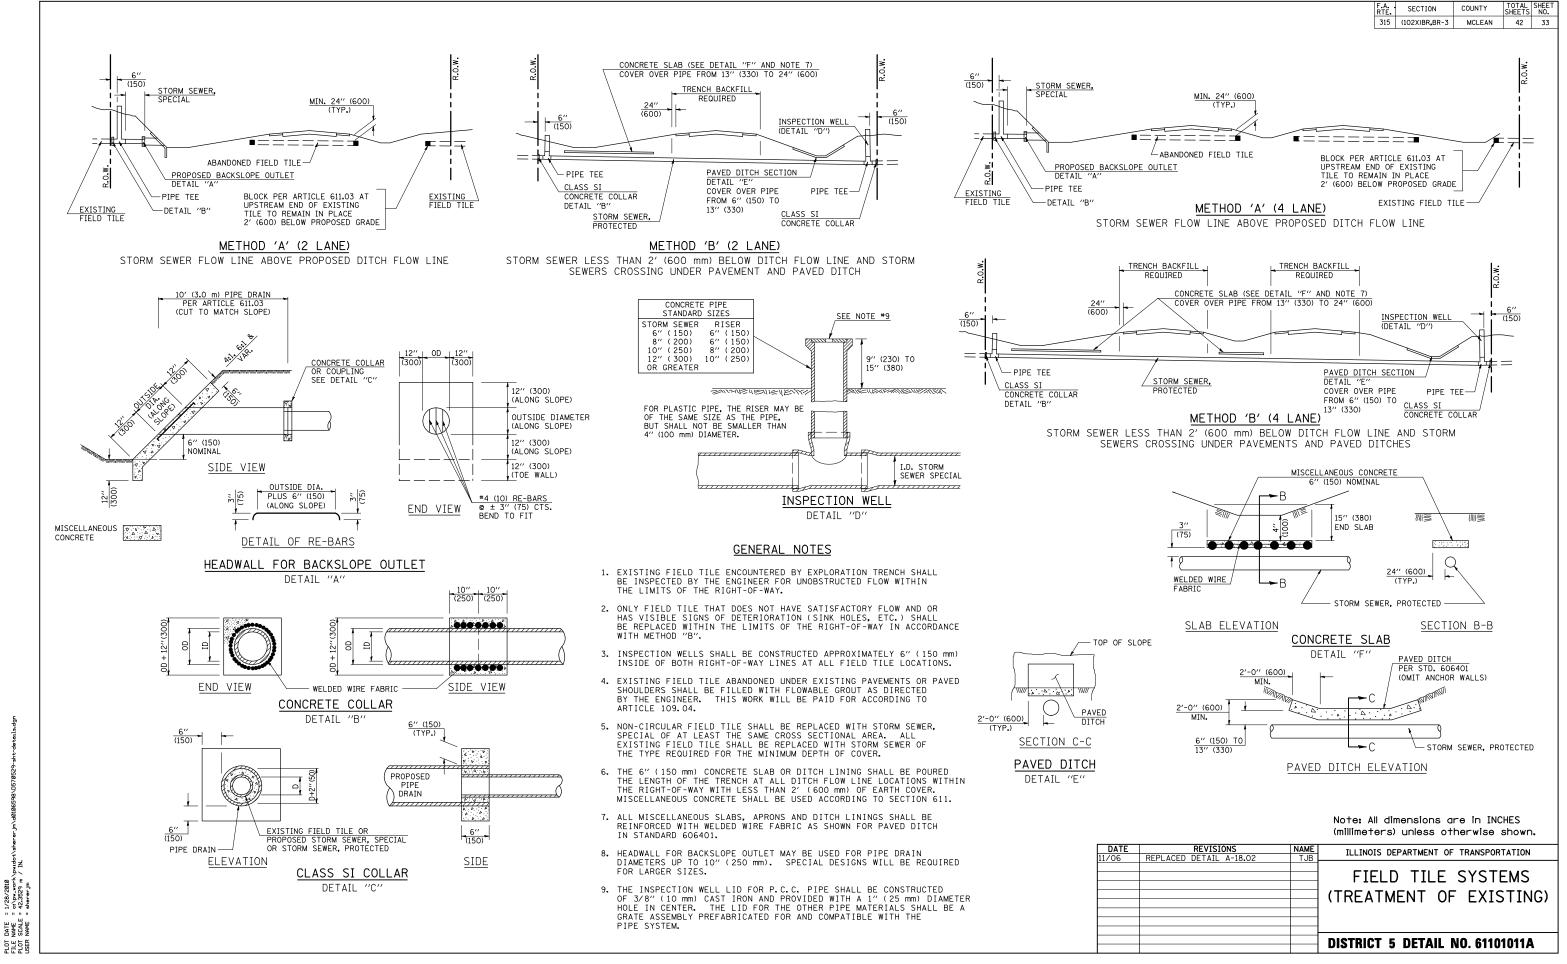

CONTRACT NO. 70529

COUNTY

SECTION