
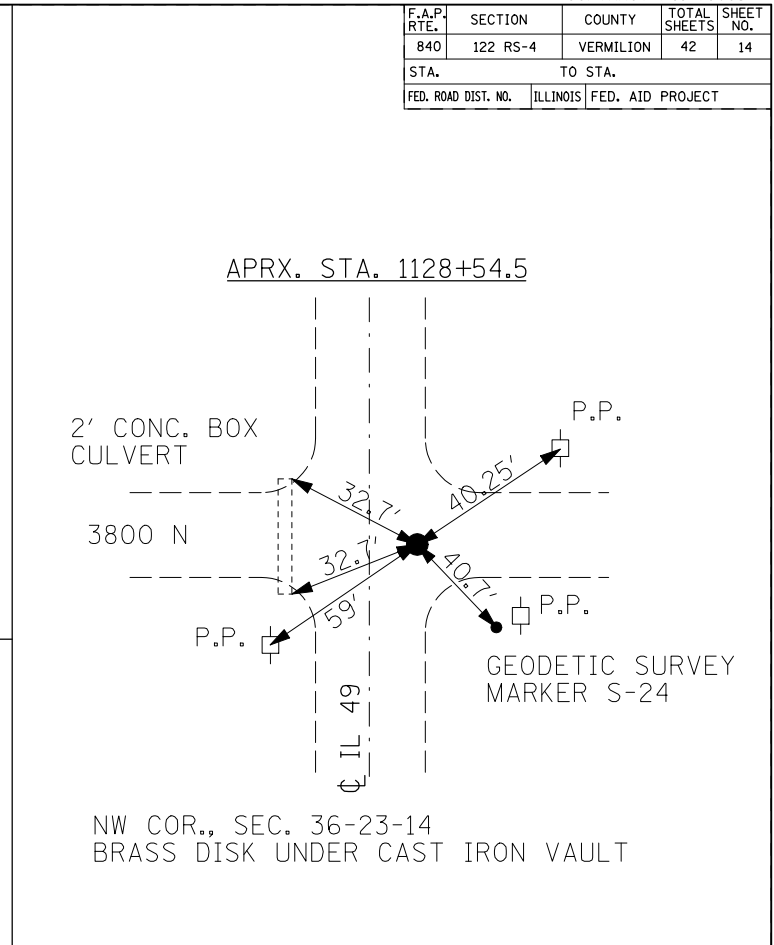
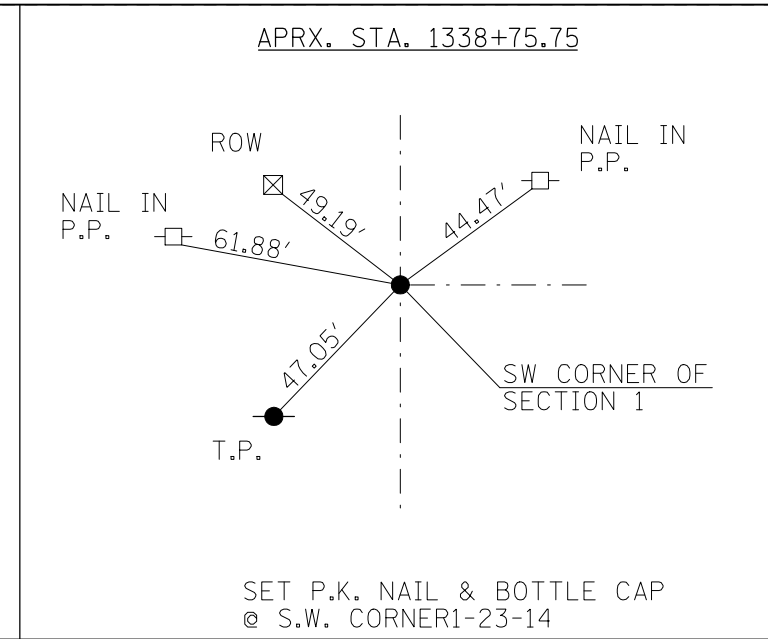
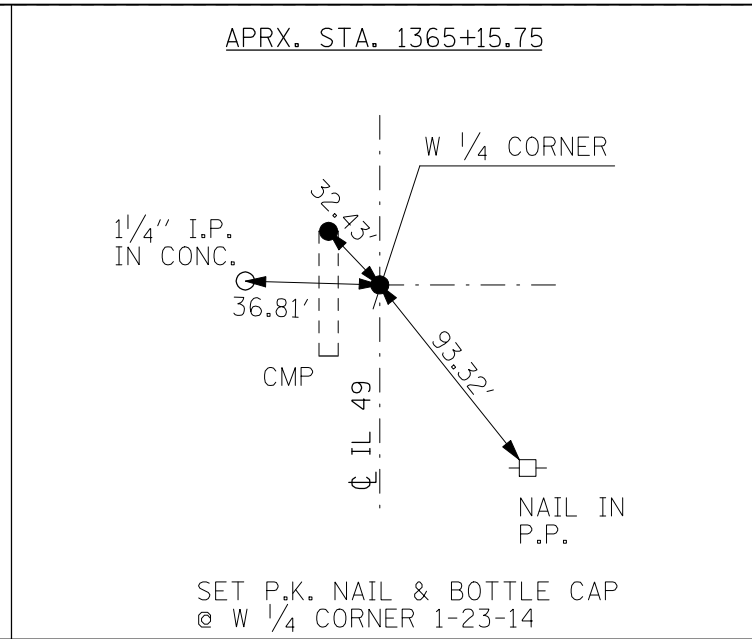


F.A.P. RTE.	SECTION	COUNTY	TOTAL SHEETS	SHEET NO.
840	122 R5-4	VERMILION	42	14
STA.		TO STA.		
FED. ROAD DIST. NO.	ILLINOIS	FED. AID PROJECT		

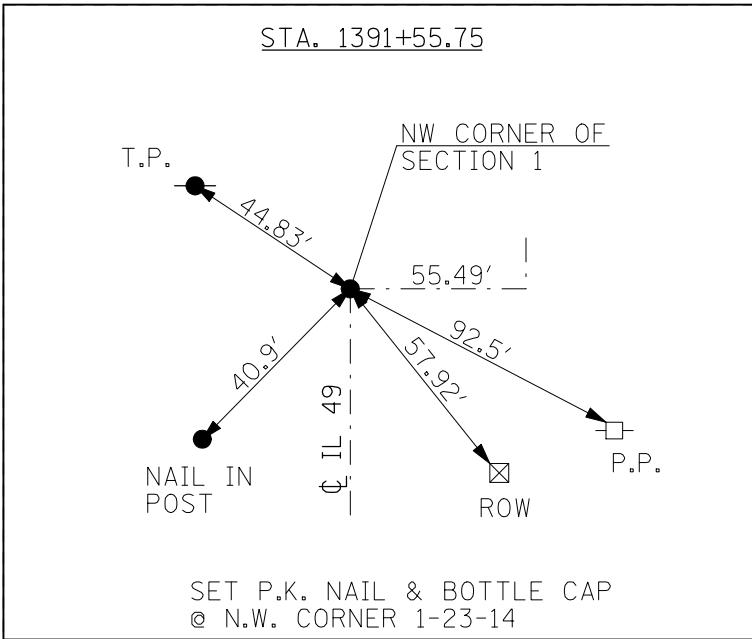

BENCHMARK:
TOP OF N.E. BOLT OF FIRE HYDRANT
44' LT. STA. 1325+18
ELEV. 717.57

BENCHMARK:
WEST NUT ON FIRE HYDRANT
45' LT STA. 1316+55
ELEV. 718.70






BENCHMARK:
EAST NUT ON FIRE HYDRANT
30' LT STA. 1314+21
ELEV. 720.61

BENCHMARK:
EAST NUT ON FIRE HYDRANT
45' LT STA. 1311+45
ELEV. 723.03

BENCHMARK:
EAST NUT ON FIRE HYDRANT
29' LT STA. 1307+23
ELEV. 722.36

BENCHMARK:
TOP OF FIRE HYDRANT (E. BOLT)
LT STA. 1302+93
ELEV. 721.53

BENCHMARK:
TOP S.E. BOLT ON FIRE HYDRANT
LT STA. 1297+44
ELEV. 723.10

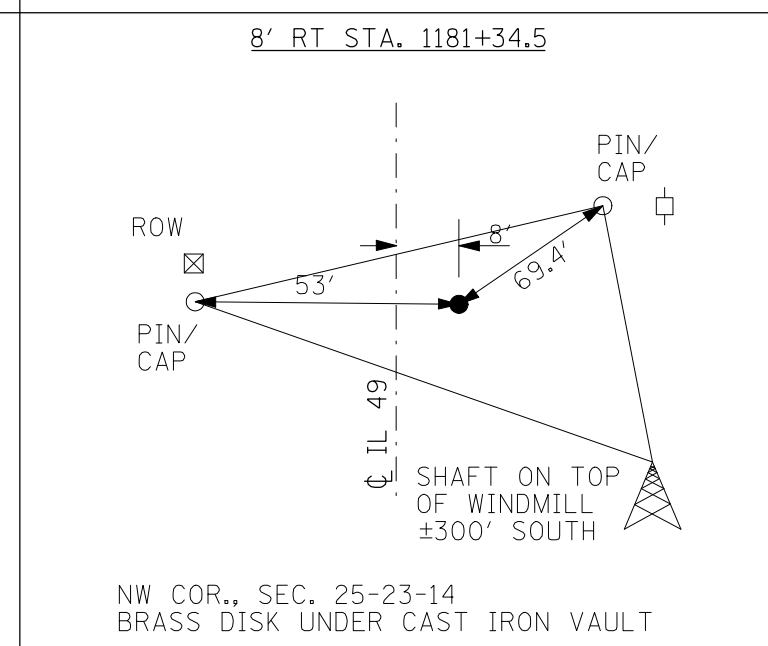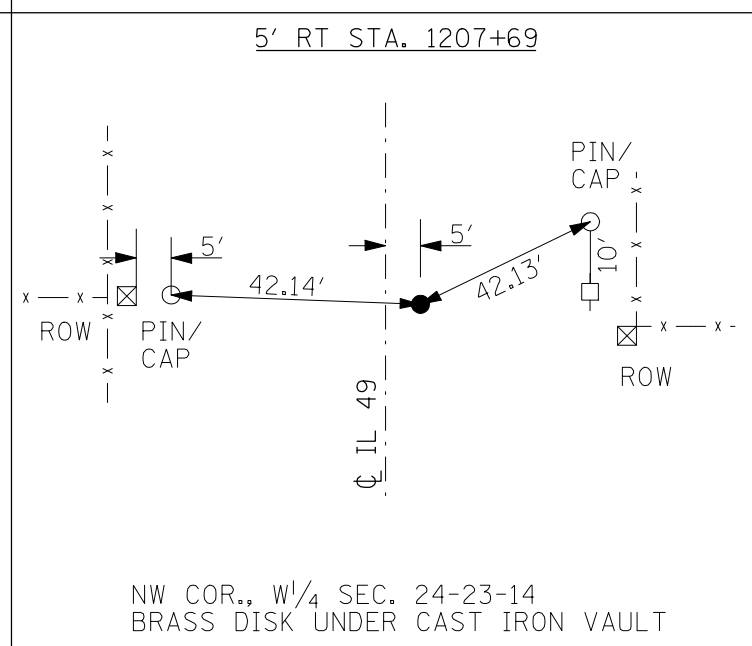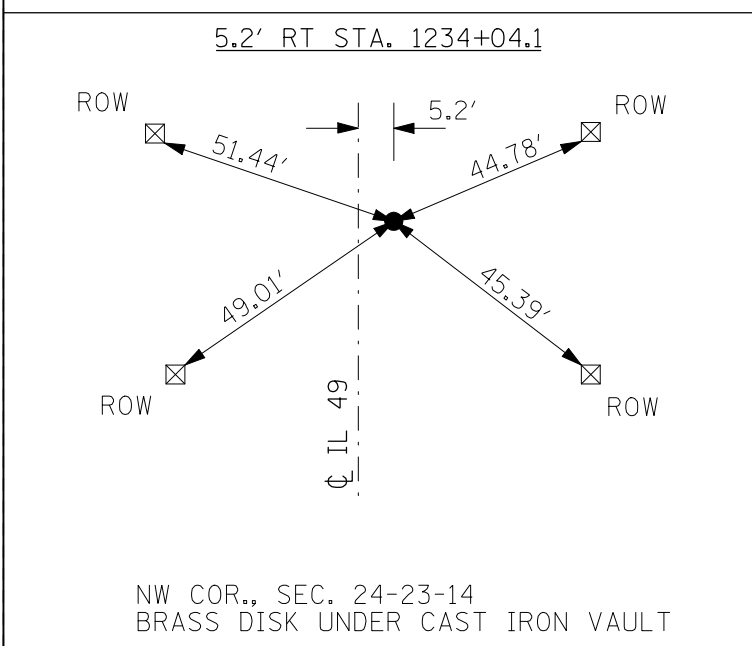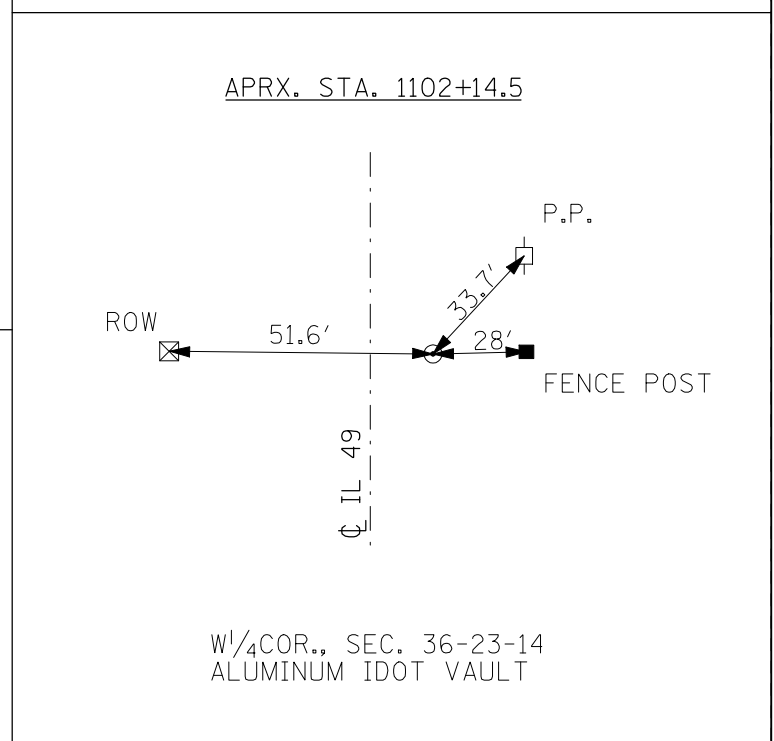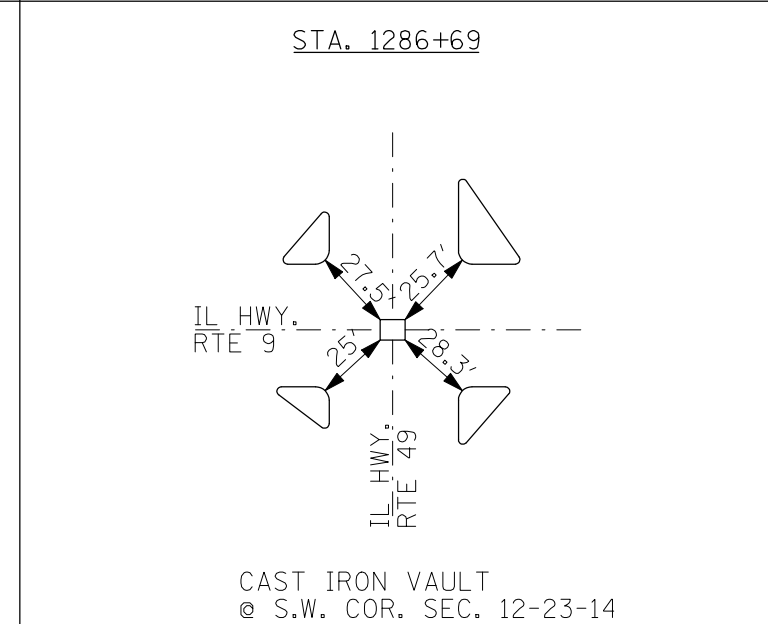

REVISIONS		ILLINOIS DEPARTMENT OF TRANSPORTATION
NAME	DATE	

TIE POINTS / BENCHMARKS

SCALE: VERT. / HORIZ. DATE

DRAWN BY / CHECKED BY

PLOT DATE = 1/25/2010
 FILE NAME = c:\p\work\p\11001\BUCKLES\11001\24902\planhts.dgn
 PLOT SCALE = 42.3625' / IN.
 USER NAME = bucklesj