


STATE OF ILLINOIS
DEPARTMENT OF PUBLIC WORKS & BUILDINGS
DIVISION OF HIGHWAYS


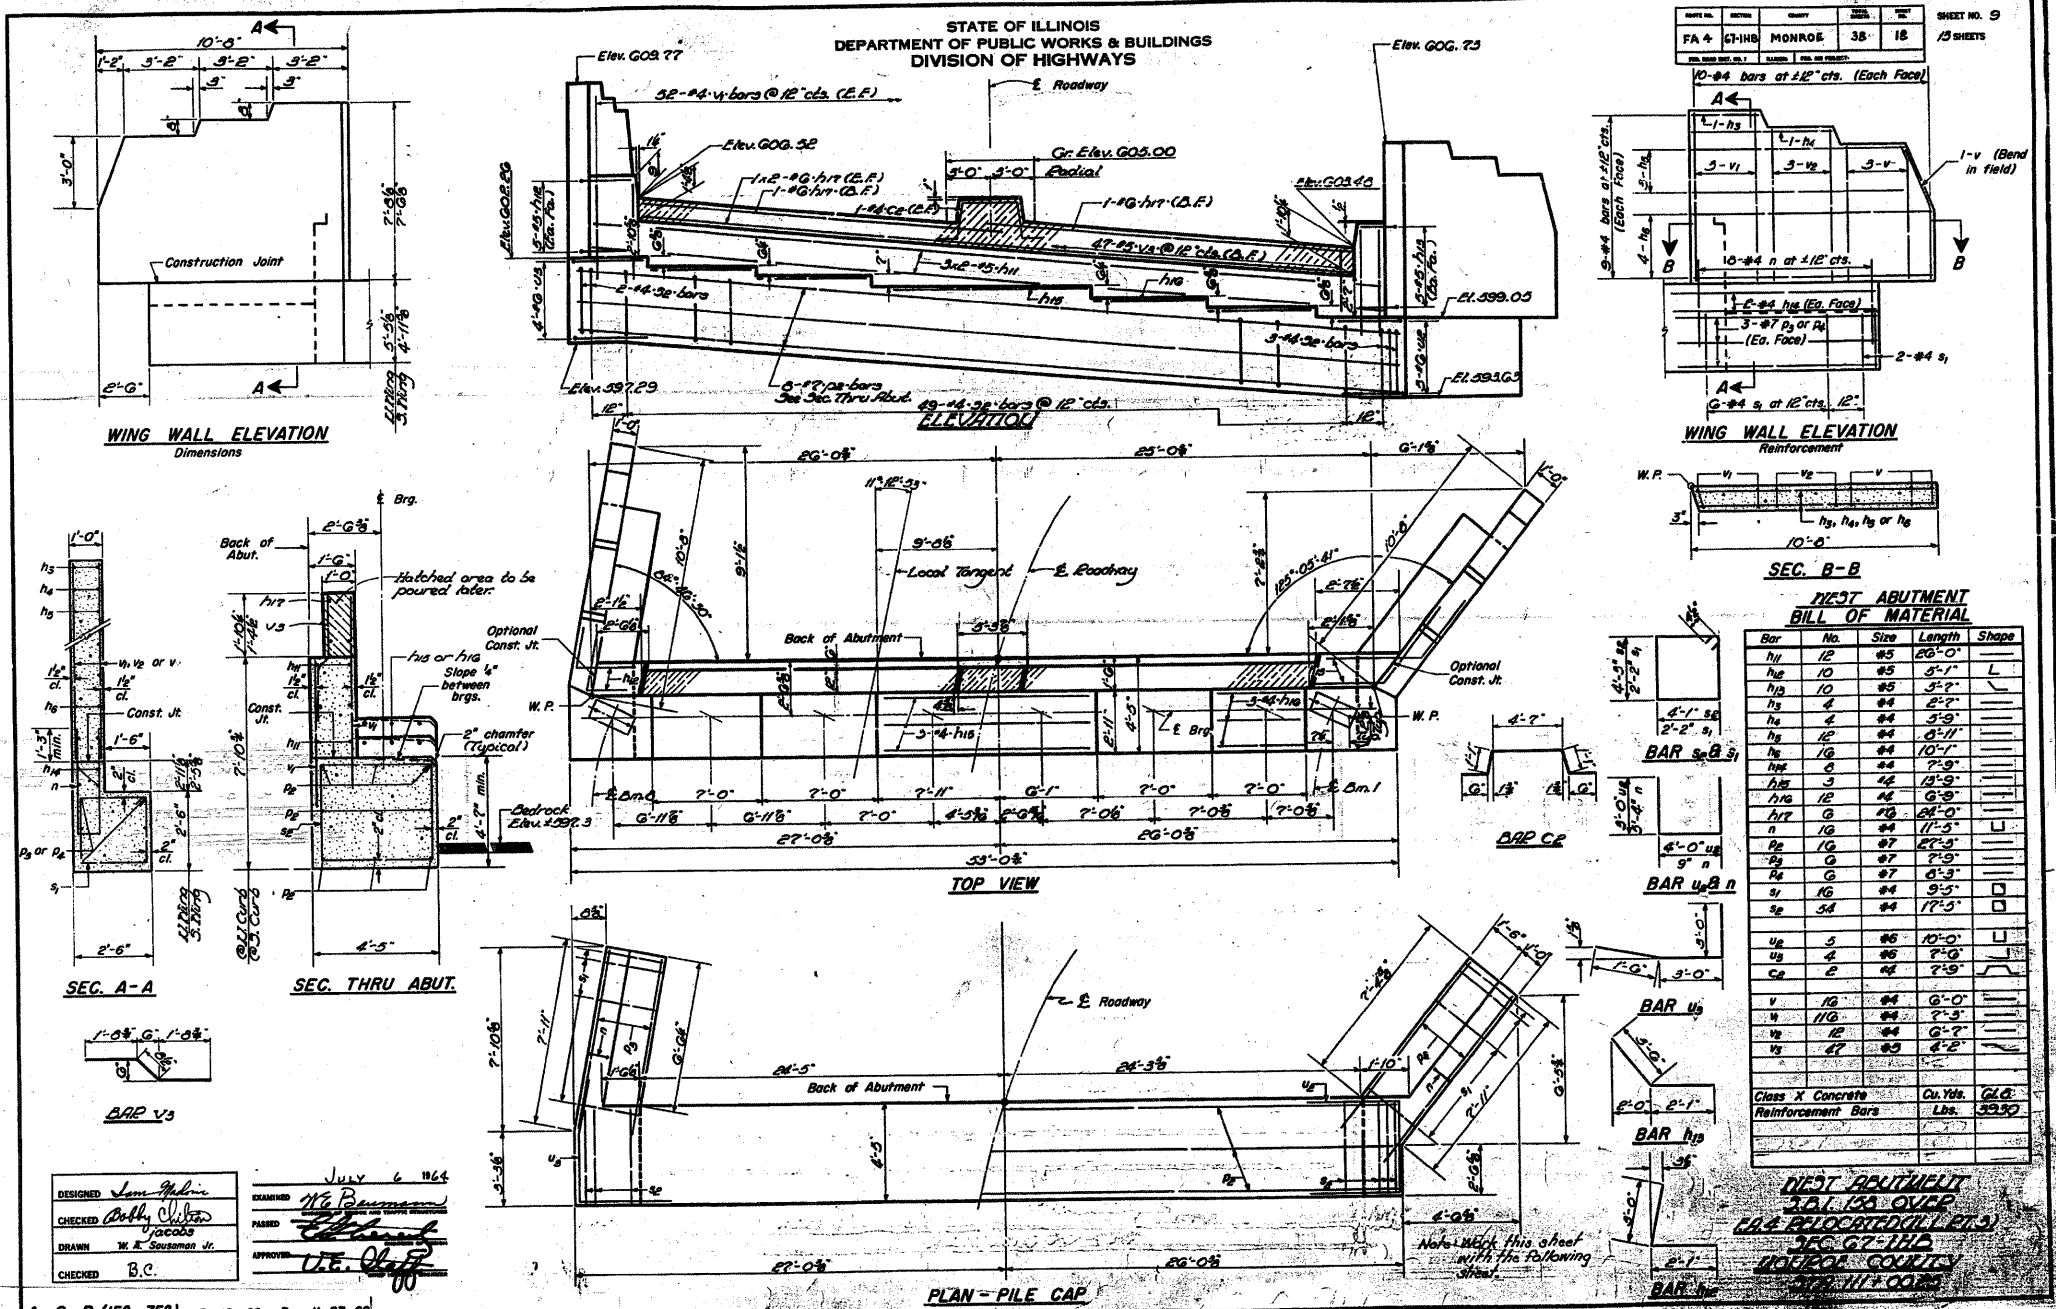

DESIGNED: *Sam Miller*
CHECKED: *Billy Jacobs*
DRAWN: *W. R. Soussan Jr.*
CHECKED: *B.C.*


JULY 6 1964

A-B-R (15°-35°) 7-18-62 Rev. 11-27-62


FOR INFORMATION ONLY

FILE NAME =	USER NAME = oewbj	DESIGNED -	REVISED -	STATE OF ILLINOIS DEPARTMENT OF TRANSPORTATION	EXISTING STRUCTURE PLAN			F.A.P. RTE. 809	SECTION 67-1HBR	COUNTY MONROE	TOTAL SHEETS 14	SHEET NO. 10
ct:\pw\work\pw\dot\oewbj\dms52558\p1n2096.dgn	PLOT SCALE = 50.0000' / IN.	DRAWN -	REVISED -		SCALE:	SHEET NO. OF SHEETS	STA. TO STA.	FED. ROAD DIST. NO.	ILLINOIS FED. AID PROJECT	CONTRACT NO. 76977		
	PLOT DATE = 11/5/2009	CHECKED -	REVISED -									
		DATE -	REVISED -									