


Thu, 21 Jan 2010 - 10:54am Last Edited By: Reid Torbeck Drawing Name: P:\2009\11584 PANA\DWG\11584-3X5-x.dwg

ROUTE NO.	SECTION	CITY	TOTAL SHEETS	SHEET NO.
F.A.U. 7944	96-00046-00-PV	PANA	17	17
FED. ROAD DIST NO.		ILLINOIS	PROJECT	ARA-M-5053(006)

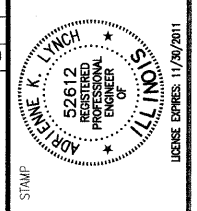


REVISIONS		NO.	DATE	APPR.	DESCRIPTION
1		01.19.10	AKL		PER IDOT COMMENTS

SCALE	1" = 20'
DRAWN BY	AKL
CHECKED BY	AKL
DATE	2009 AUG 29

CHESTNUT STREET IMPROVEMENTS
 FROM 7th STREET TO 9th STREET
 PANA, ILLINOIS
 F.A.U. ROUTE 7944 - SECTION 96-00046-00-PV
 CROSS SECTIONS: STA. 68+80 - STA. 70+00

AKL ENGINEERS, INC.
 CONSULTING ENGINEERS
 2900 N. MARTIN LUTHER KING, JR. DRIVE
 SUITE 200
 PANA, ILLINOIS 62550-2000
 PHONE: (312) 877-4818
 FAX: (312) 877-2121
 PROFESSIONAL DESIGN FIRM #184-001101
 LICENSE #0215-0001-0001-0001
 LICENSE EXPIRES 04/30/2011

PROJECT NO.	911584
DATE STAMP	2009 NOV 30
SHEET NUMBER	17/17

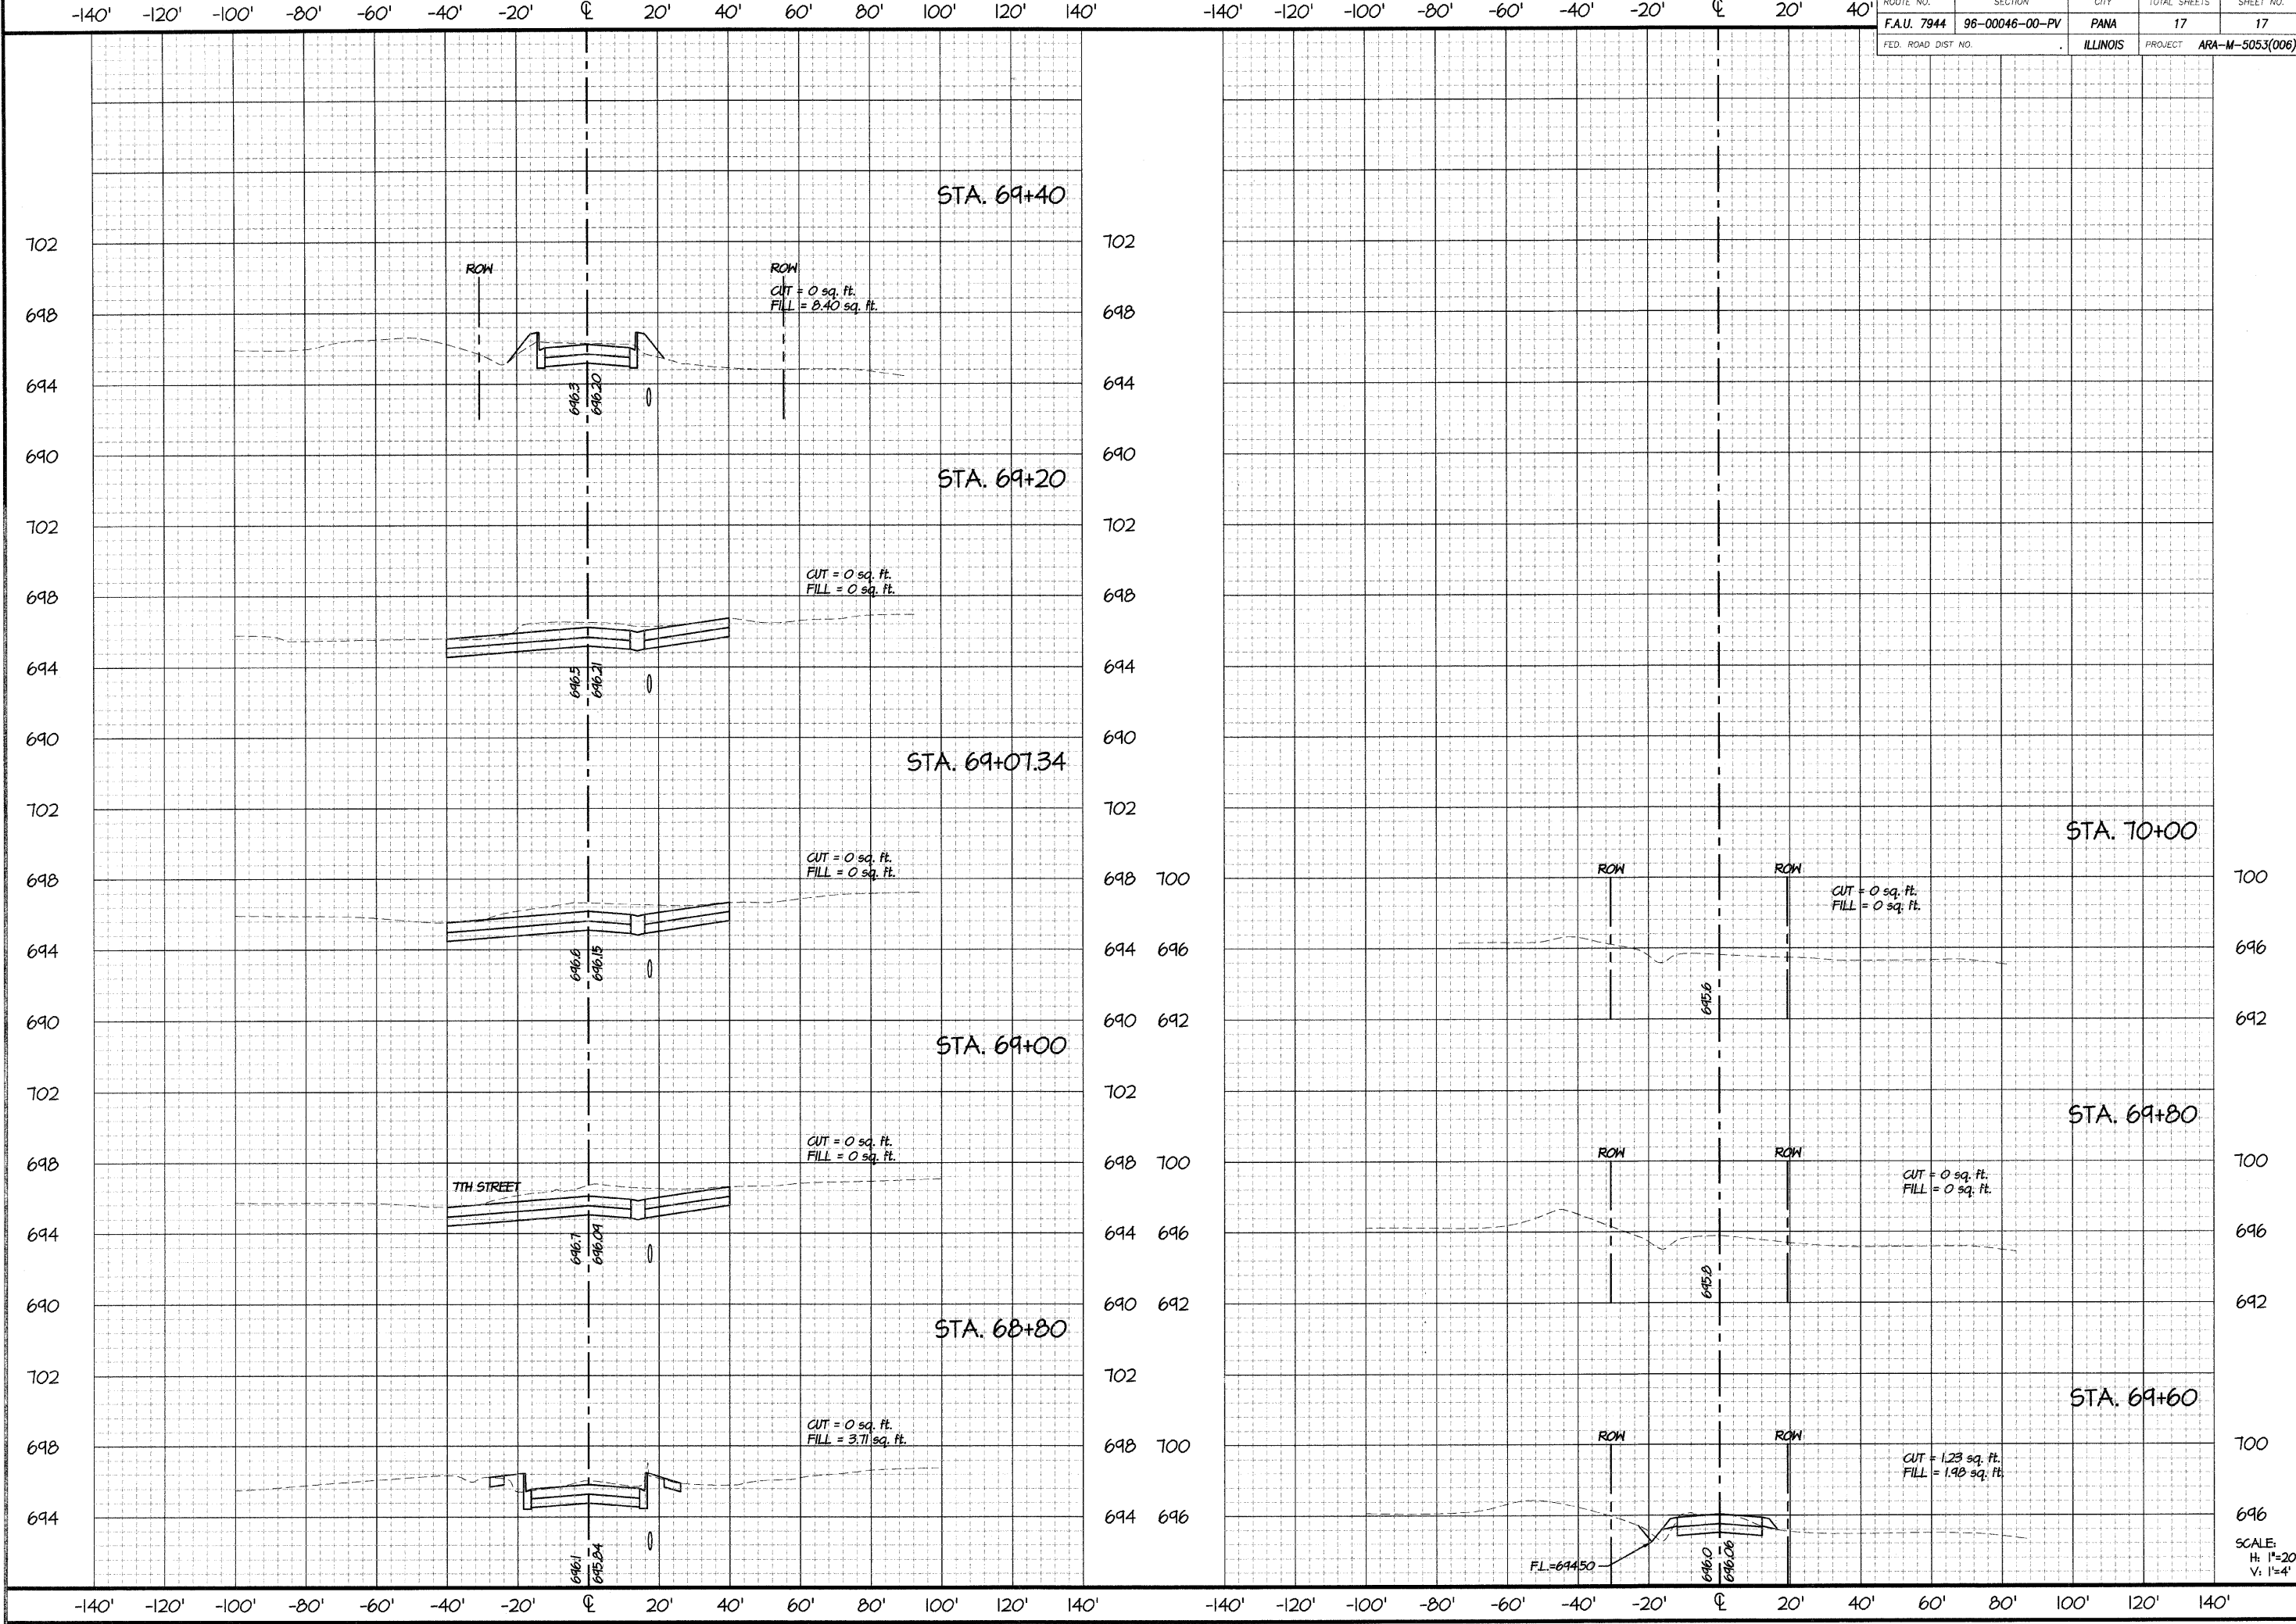

SCALE:
 H: 1"=20'
 V: 1"=4'