


Structure No. 1S0161094L030.8-000 (RS-10) PL; 12.0" Radius, 2.0" Border, White on Green;
 [NORTH] ClearviewHwy-5-W; [LEFT LANES] ClearviewHwy-5-W specified length;

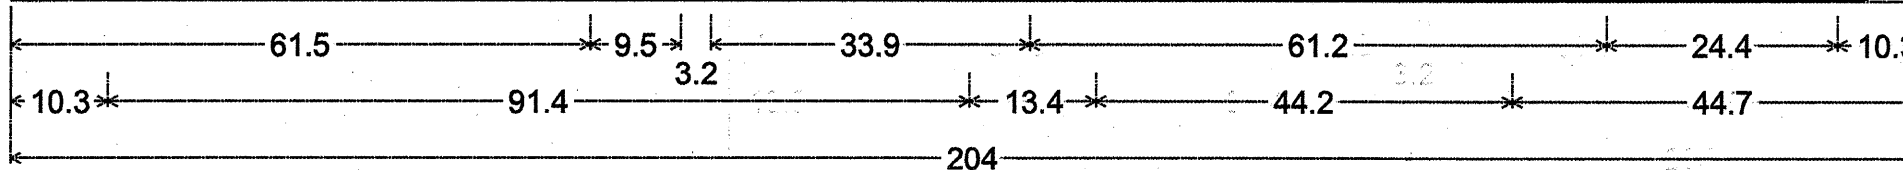

For Structure No. 1S049U041R000.0; 9.0" Radius, 2.0" Border, White on Green; [EAST] ClearviewHwy-5-W; [Central Ave] ClearviewHwy-5-W specified length; Standard Arrow Custom-31.1" X-18.8" 45°; Standard Arrow Custom-31.1" X-18.8" 45°;

