


FINAL SURVEY SURVEYED PLOTTED NOTE BOOK NO. DATE BY

ORIGINAL SURVEY SURVEYED PLOTTED NOTE BOOK NO. DATE BY

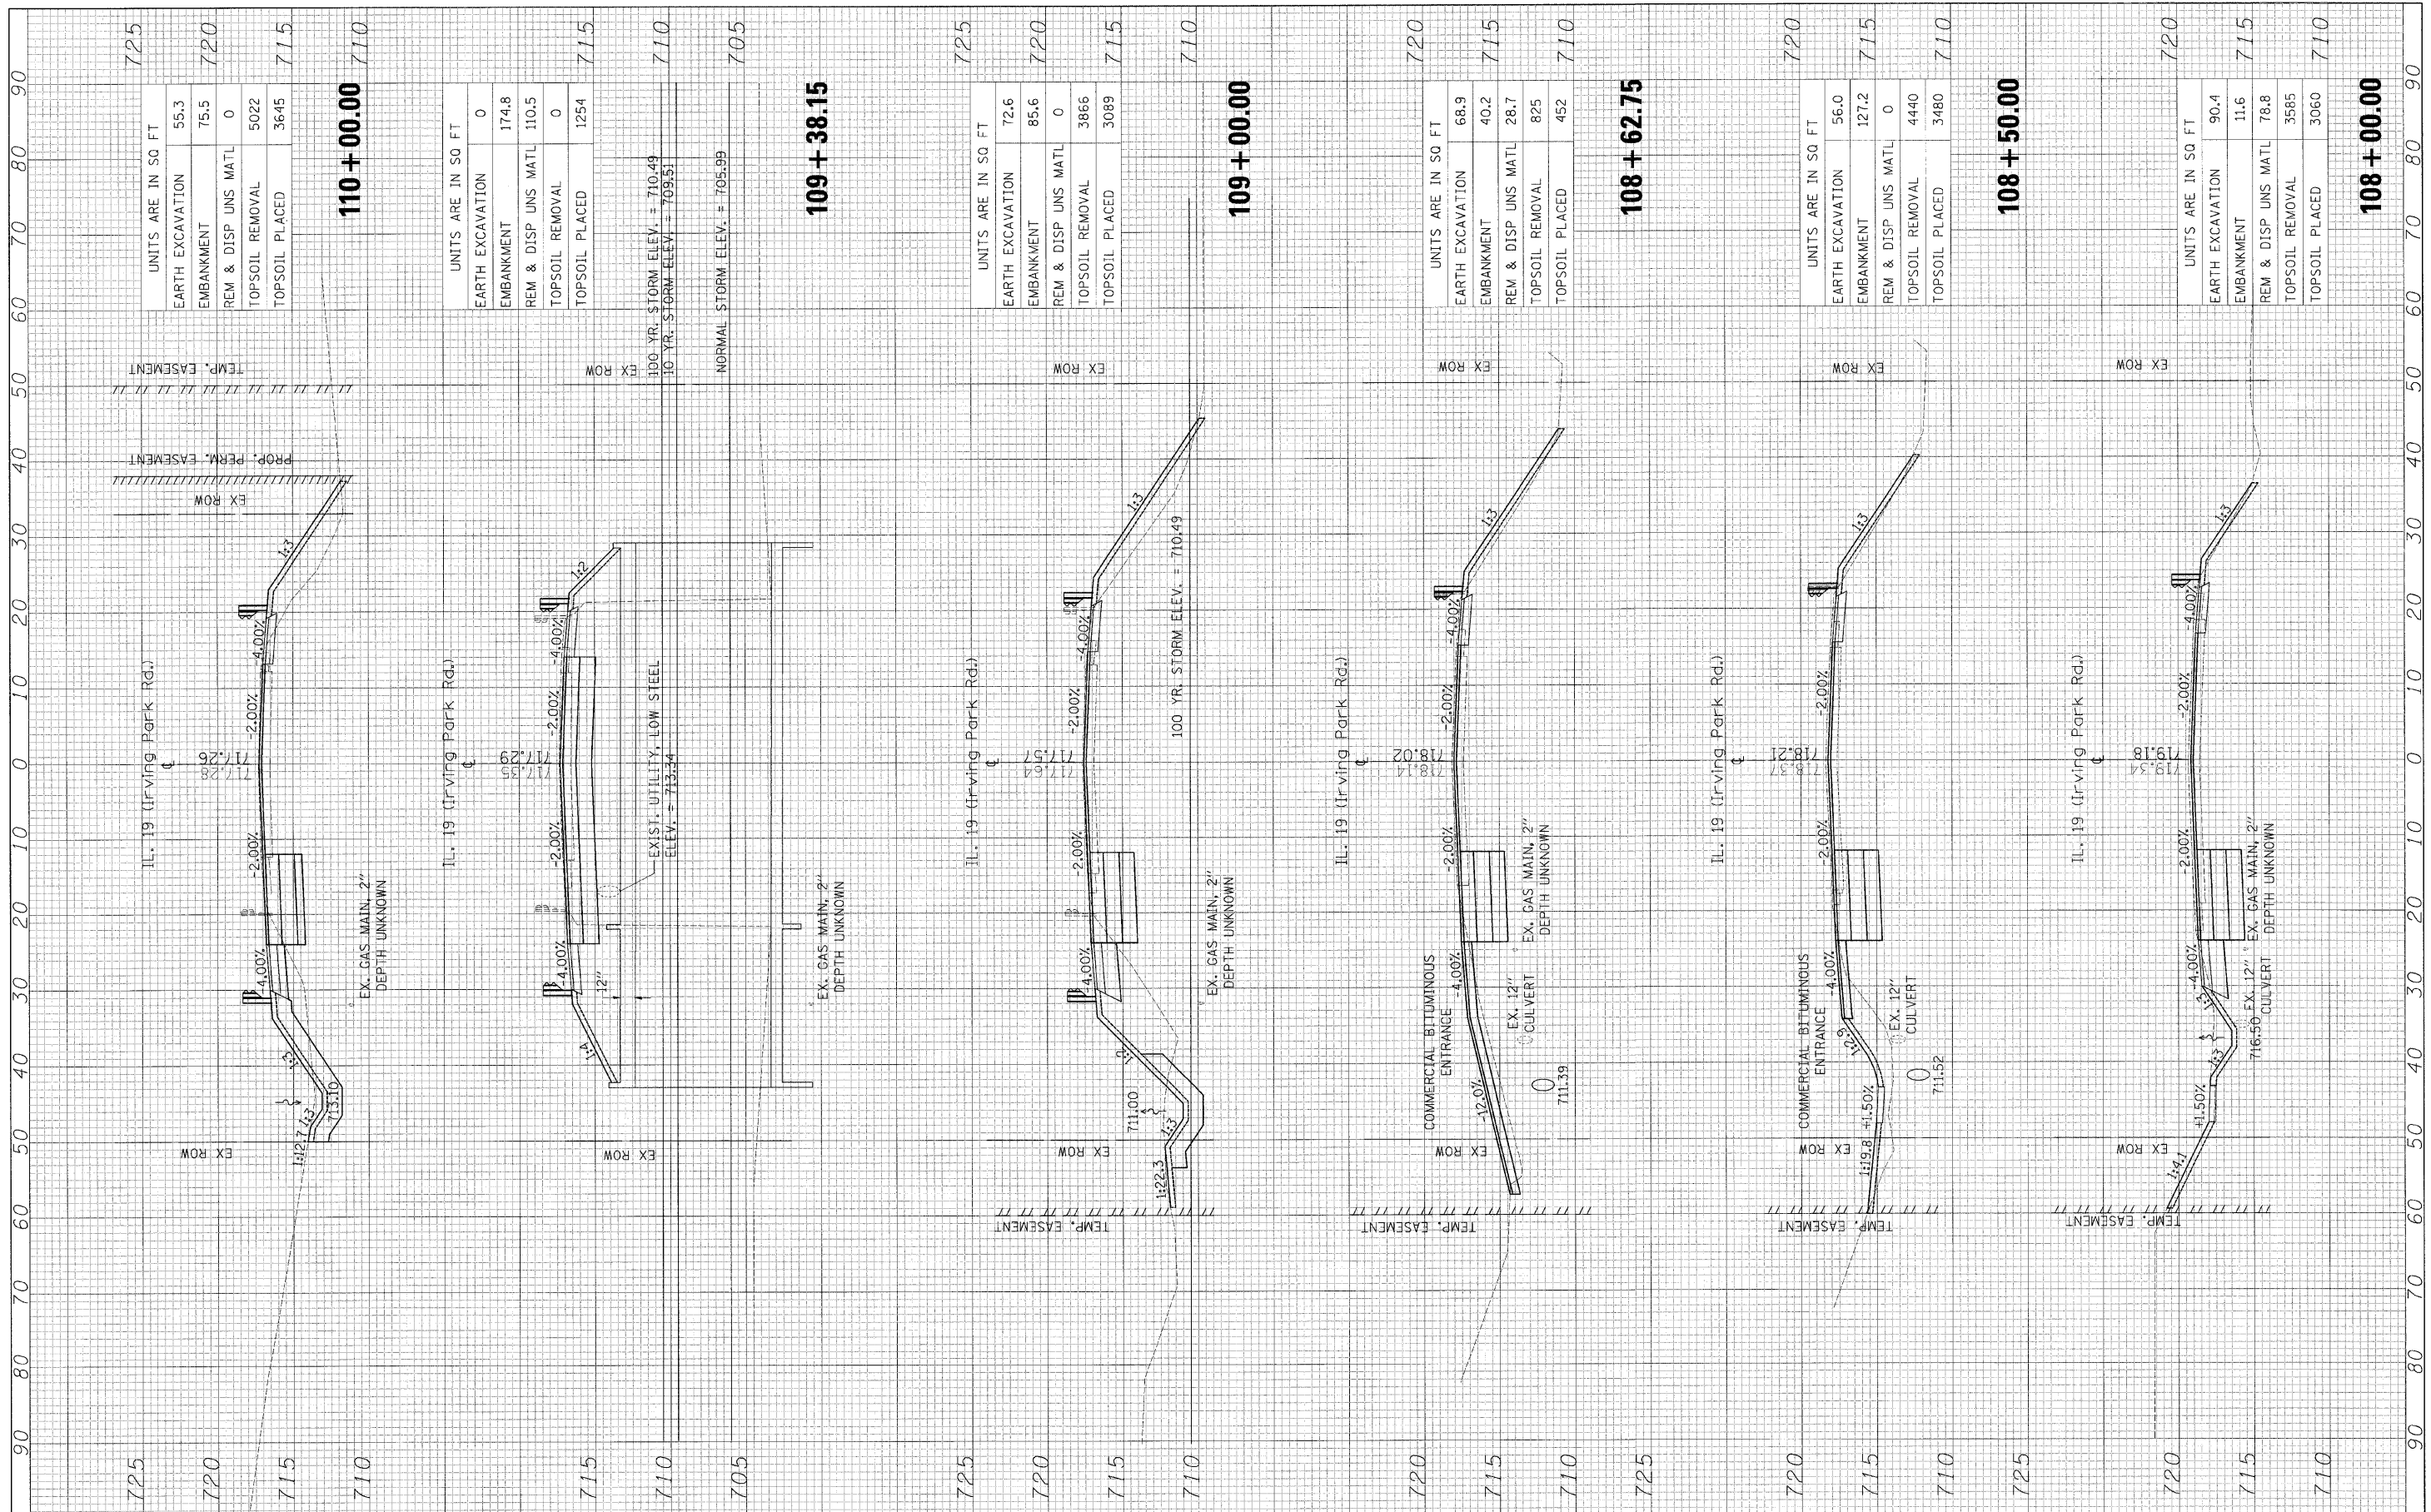

UNITS ARE IN SQ FT

EARTH EXCAVATION	55.3
EMBANKMENT	75.5
REM & DISP UNS MATL	0
TOPSOIL REMOVAL	5022
TOPSOIL PLACED	3645

UNITS ARE IN SQ FT

EARTH EXCAVATION	0
EMBANKMENT	174.8
REM & DISP UNS MATL	110.5
TOPSOIL REMOVAL	0
TOPSOIL PLACED	1254

UNITS ARE IN SQ FT

EARTH EXCAVATION	72.6
EMBANKMENT	85.6
REM & DISP UNS MATL	0
TOPSOIL REMOVAL	3866
TOPSOIL PLACED	3089

UNITS ARE IN SQ FT

EARTH EXCAVATION	68.9
EMBANKMENT	40.2
REM & DISP UNS MATL	28.7
TOPSOIL REMOVAL	825
TOPSOIL PLACED	452

UNITS ARE IN SQ FT

EARTH EXCAVATION	56.0
EMBANKMENT	127.2
REM & DISP UNS MATL	0
TOPSOIL REMOVAL	4440
TOPSOIL PLACED	3480

UNITS ARE IN SQ FT

EARTH EXCAVATION	90.4
EMBANKMENT	11.6
REM & DISP UNS MATL	78.8
TOPSOIL REMOVAL	3585
TOPSOIL PLACED	3060