



F.A.I. RTE.	SECTION	COUNTY	TOTAL SHEETS	SHEET NO.
90/94	(01.6 (IP,2P) & 0202.6 (IP) ET AL	COOK	246	96
STA. 95+00		TO STA. 110+00		
FED. ROAD DIST. NO.		ILLINOIS FED. AID PROJECT		

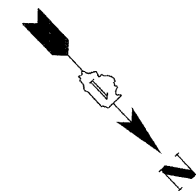

PLAN	SURVEYED	BY	DATE
NOTE BOOK NO.	ALIGNED CHECKED		
	PT. OF WAY CHECKED		
	ROAD FILE NAME		

PROFILE	SURVEYED	BY	DATE
NOTE BOOK NO.	GRADES CHECKED		
	DATA NOTED		
	HYDROLOGIC INSTRUMENTS CHECKED		

MATCH LINE STA. 95+00 (E.B.)

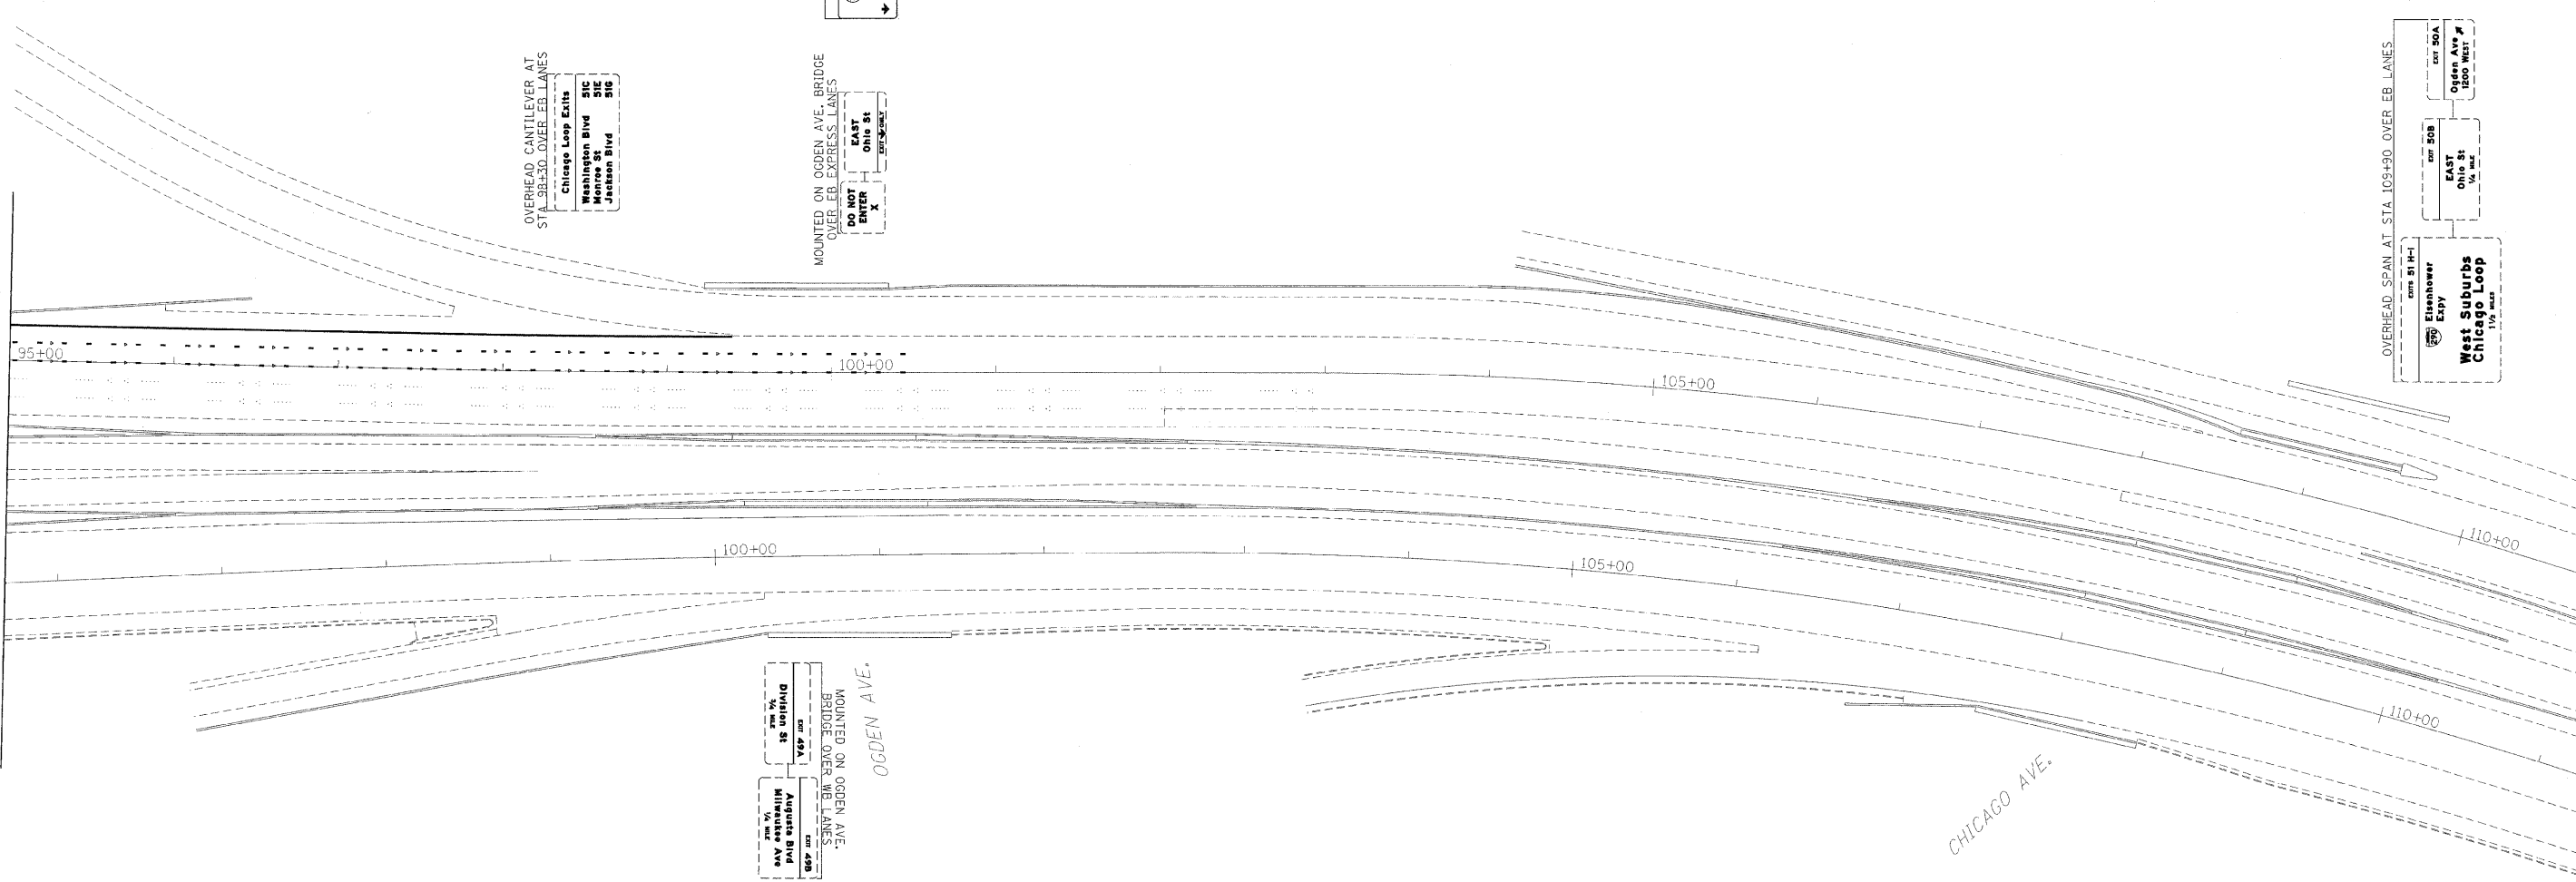

OVERHEAD CANTILEVER AT STA. 98+30 OVER EB LANES  
Chicago Loop Exits  
Washington Blvd SIC  
Monroe St SIC  
Jackson Blvd SIC

MOUNTED ON OGDEN AVE. BRIDGE OVER EB EXPRESS LANES  
EAST  
Ohio St  
EXIT ONLY


MOUNTED ON OGDEN AVE. BRIDGE OVER WB LANES  
Augusta Blvd  
DIVISION ST  
EXIT 494

OVERHEAD SPAN AT STA. 109+90 OVER EB LANES  
Eisenhower  
Espy  
West Suburban  
Chicago Loop  
EXIT 508  

**SIGN LEGEND**

	EXISTING SIGN
	PROPOSED SIGN

ILLINOIS DEPARTMENT OF TRANSPORTATION  
**SIGNING PLAN**  
I-90/94 KENNEDY EXPRESSWAY  
STA. 95+00 TO STA. 110+00  
SCALE : 1" = 50'  
DATE : 02/06/09  
DRAWN BY : BEC  
CHECKED BY : GB

