


ORIGINAL SURVEY	SURVEYED	BY	DATE
NOTE BOOK NO.	PLOTTED		
	TEMPLATE		
	AREAS CHECKED		

ORIGINAL SURVEY	SURVEYED	BY	DATE
NOTE BOOK NO.	PLOTTED		
	TEMPLATE		
	AREAS CHECKED		

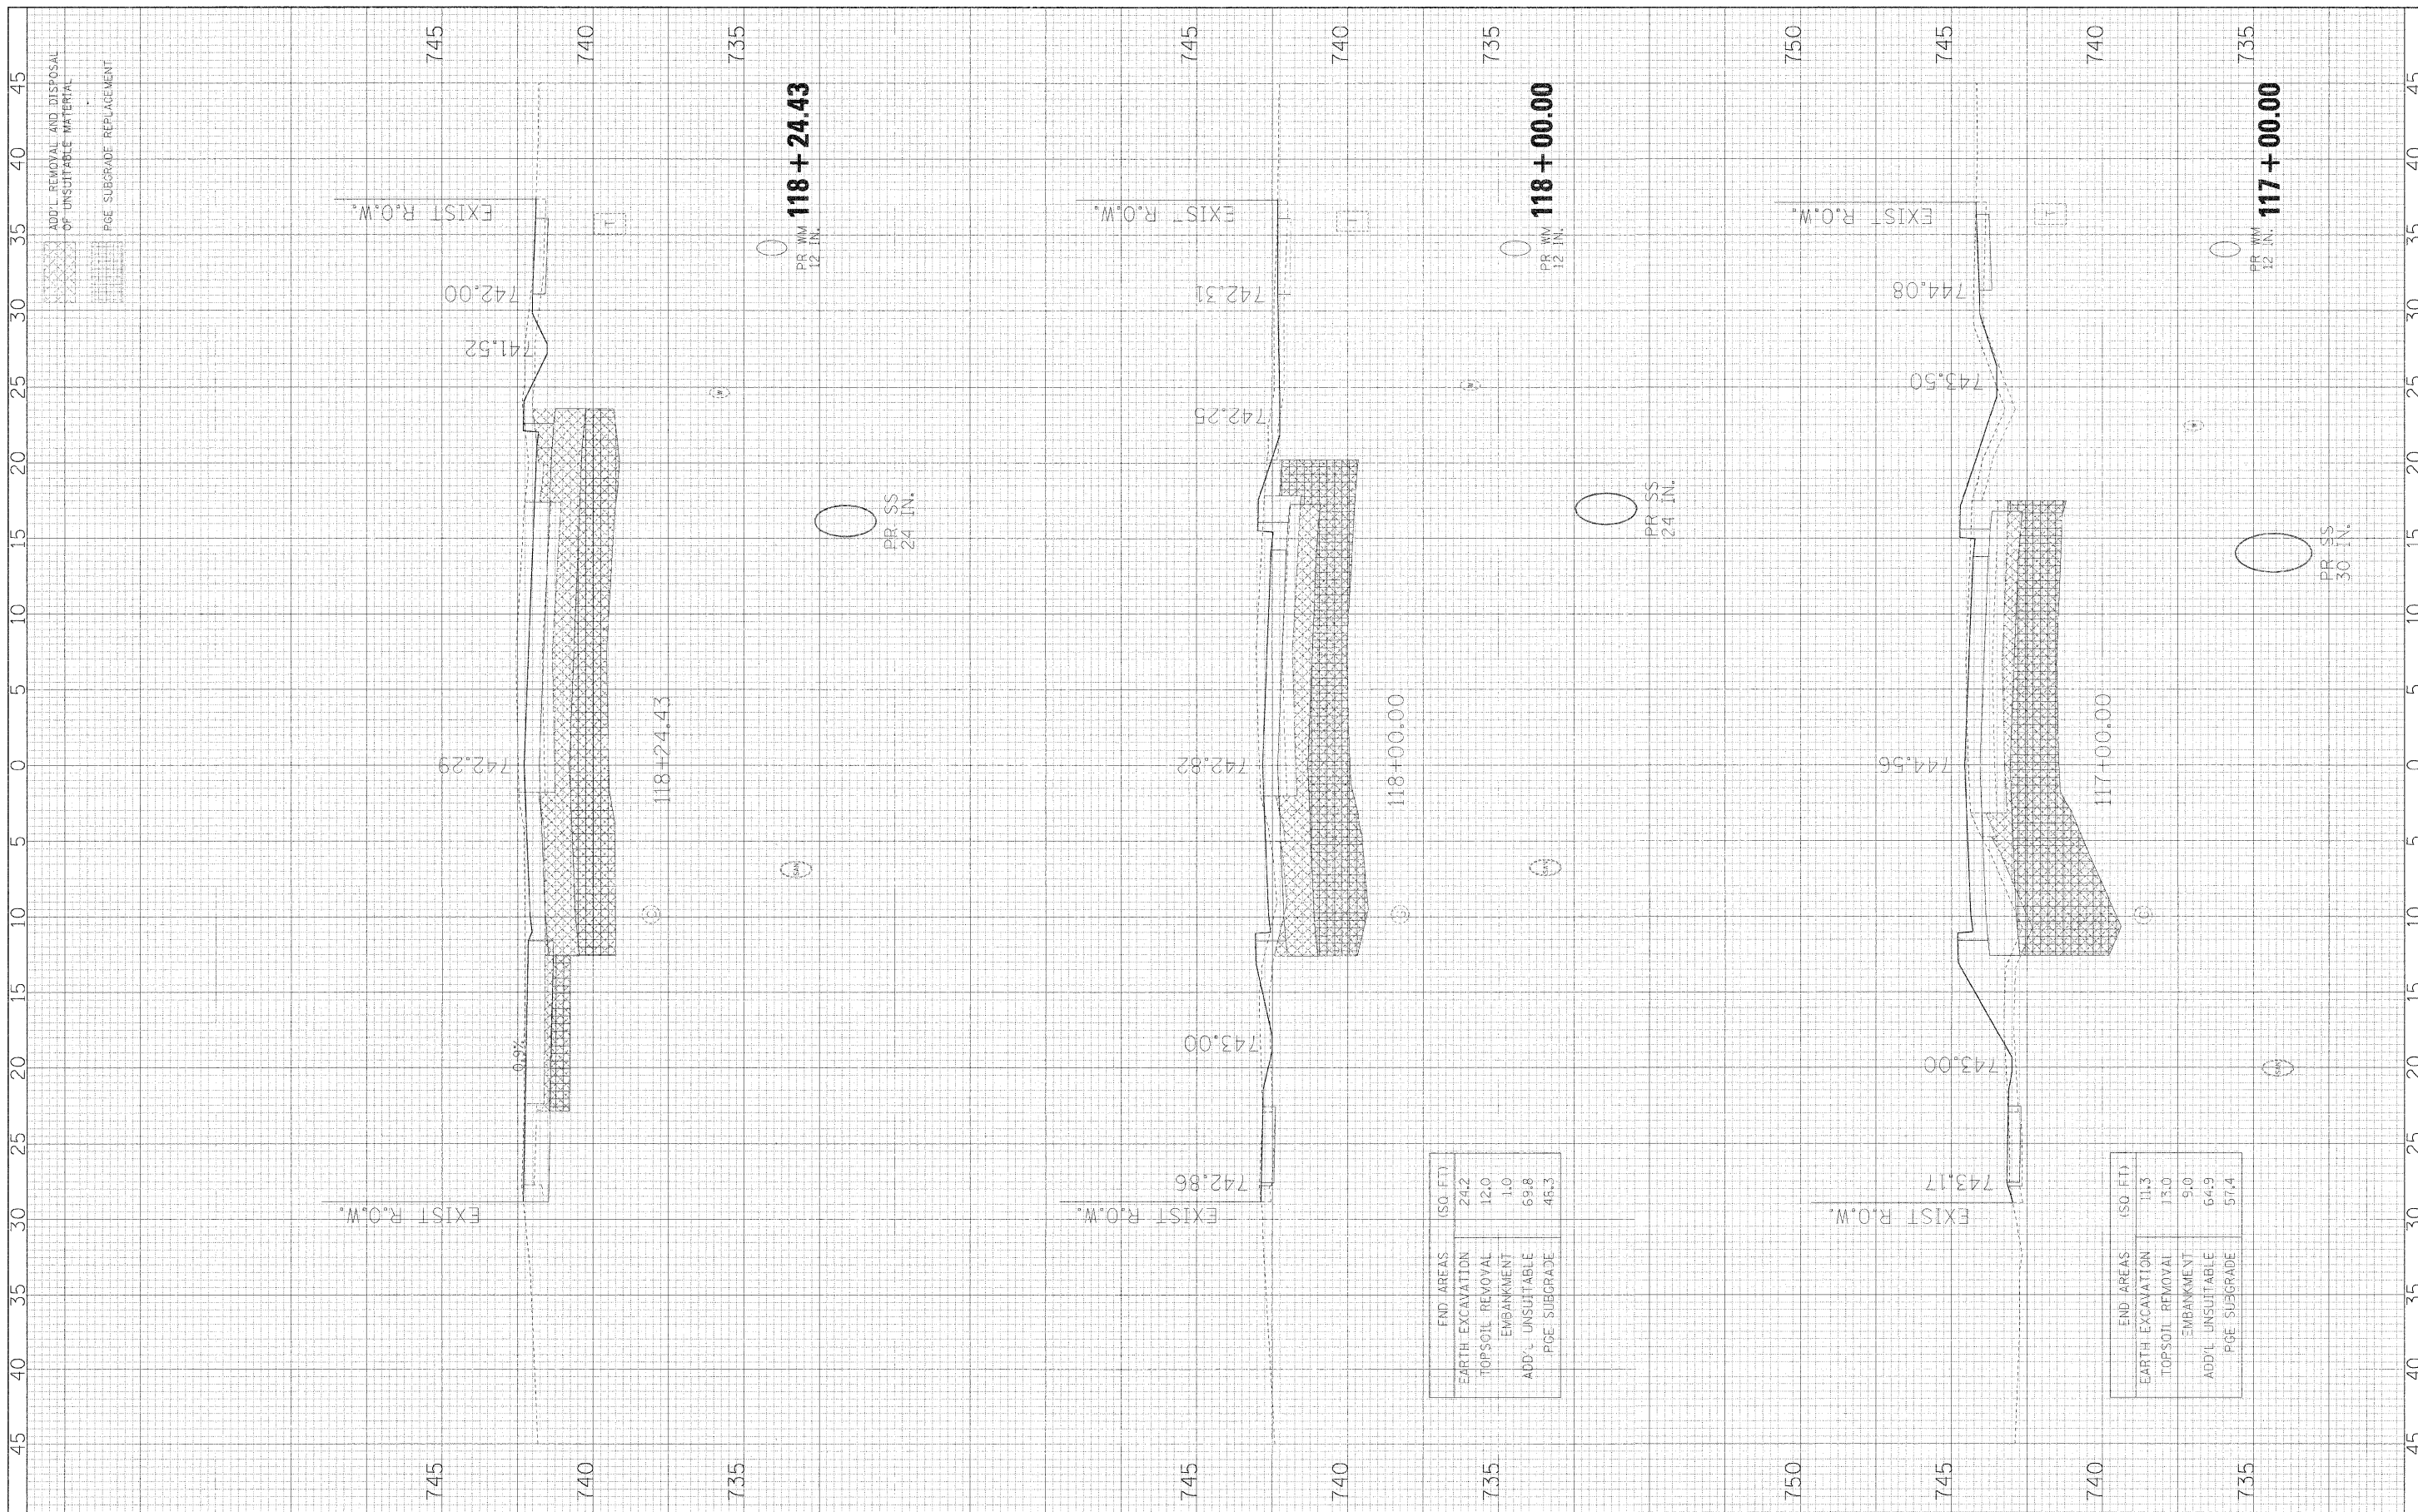

END AREAS	(SQ. FT.)
EARTH EXCAVATION	24.2
TOPSOIL REMOVAL	12.0
EMBANKMENT	1.0
ADD'L UNSUITABLE	69.8
PGE SUBGRADE	46.3

END AREAS	(SQ. FT.)
EARTH EXCAVATION	11.3
TOPSOIL REMOVAL	13.0
EMBANKMENT	9.0
ADD'L UNSUITABLE	64.9
PGE SUBGRADE	57.4